


Notes:
See sheets 9 and 10 of 21 for Bill of Material and parapet details.
See sheet 10 of 21 for sections.

MINIMUM BAR LAP
(Slab)

- #5 bar = 2'-3"
- #9 bar = 5'-11" (top)
- #9 bar = 5'-3" (bottom)

Cork joint filler construction joints in top of parapet, typ. each side

PLAN

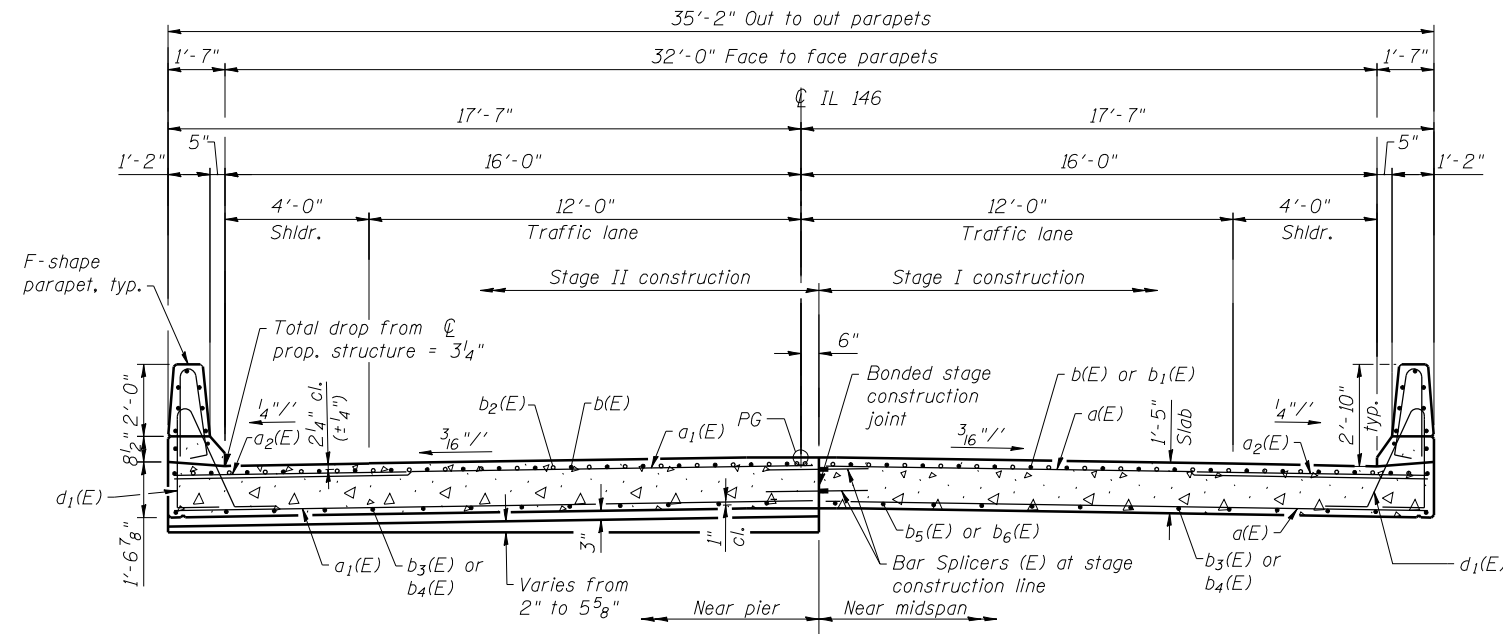

CROSS SECTION
(Looking East)



USER NAME = has	DESIGNED - SHL 12/12	REVISED -
ESCA PROJECT NO. 988.12	CHECKED - RDP 03/13	REVISED -
PLOT SCALE = 0.2" = 1' / IN.	DRAWN - HAS 12/12	REVISED -
PLOT DATE = 8/2/2013 11:37:24 AM	CHECKED - RDP 06/13	REVISED -

STATE OF ILLINOIS
DEPARTMENT OF TRANSPORTATION

SUPERSTRUCTURE
STRUCTURE NO. 076-0032

SHEET NO. 8 OF 21 SHEETS

F.A.P. RTE. 885	SECTION 112B-1	COUNTY POPE	TOTAL SHEETS 56	SHEET NO. 30
CONTRACT NO. 78230			ILLINOIS FED. AID PROJECT AID	