


DATE	
BY	
FINAL SURVEY NOTE BOOK NO.	
SURVEYED PLOTTED TEMPLATE AREAS CHECKED	

DATE	
BY	
ORIGINAL SURVEY NOTE BOOK NO.	
SURVEYED PLOTTED TEMPLATE AREAS CHECKED	

PRINT DRIVER: L:\DLS\B\B\1
 MODEL: HP DesignJet 5000
 FILE NAME: I:\D\238\...

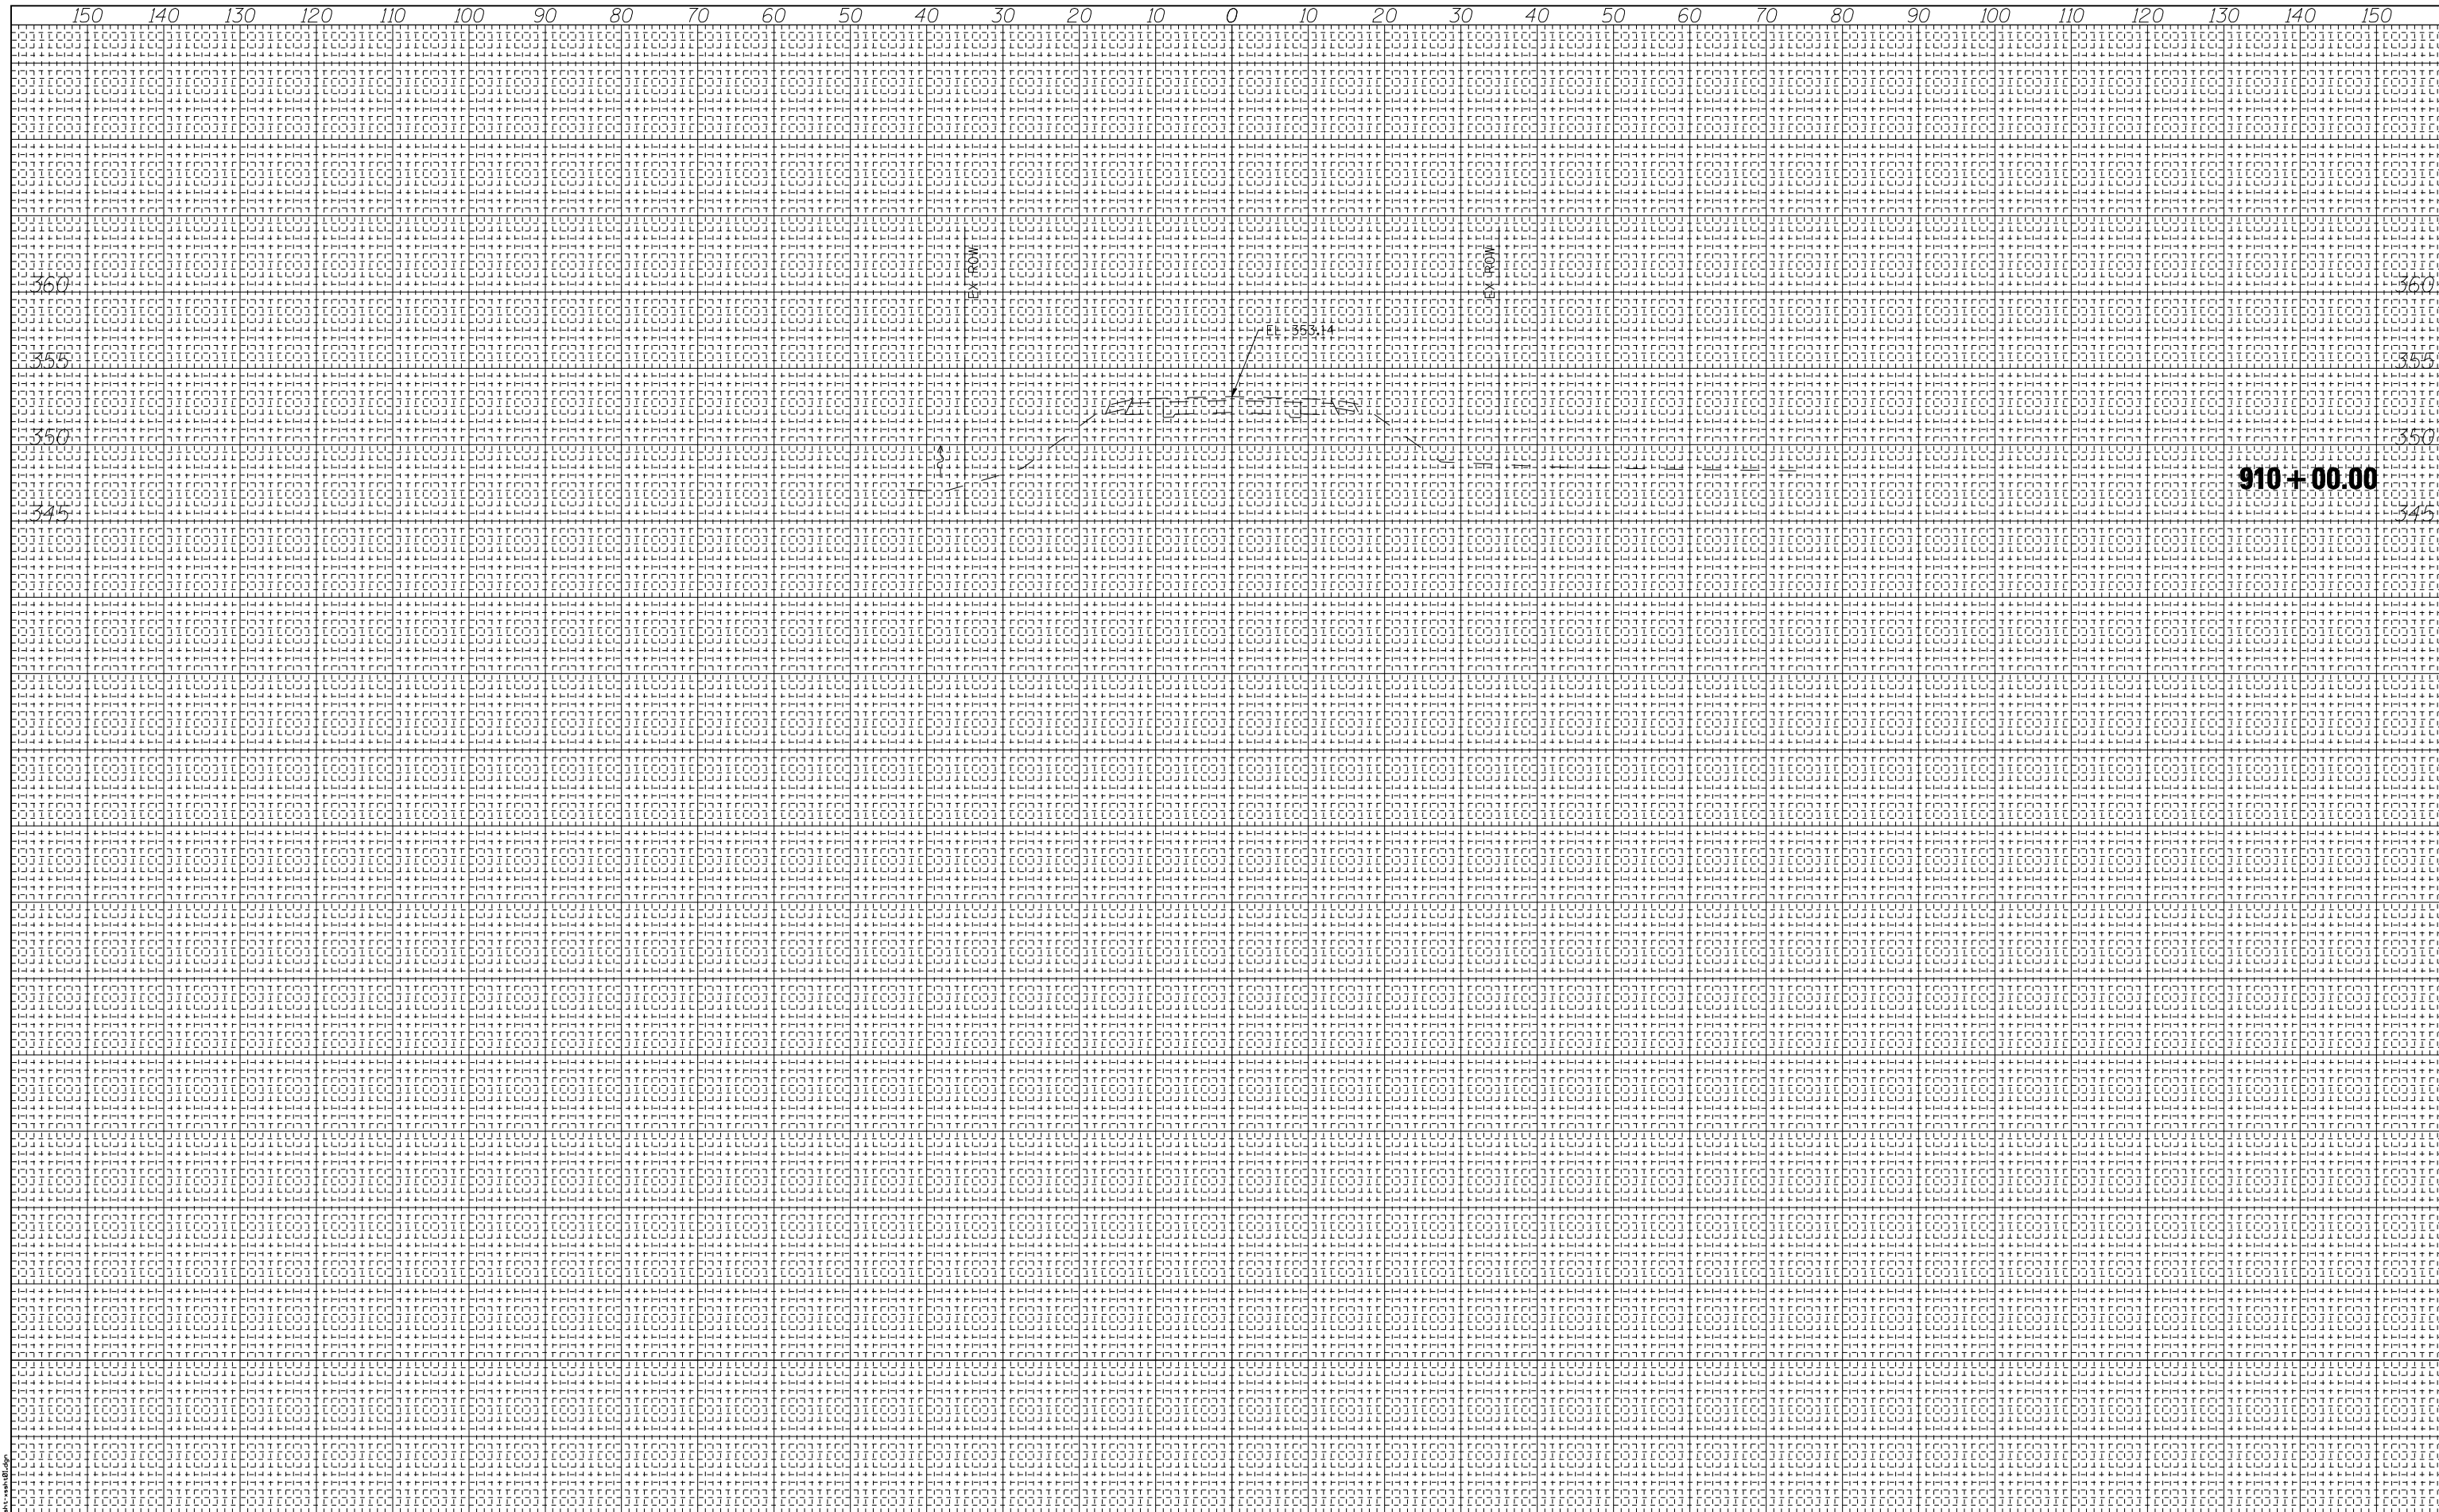

USER NAME = hos	DESIGNED - JMS	REVISED -
ESCA PROJECT NO. 988.07	DRAWN - RJT/HAS	REVISED -
SCALEs: (HORIZ) 1"=20' (VERT) 1"=5'	CHECKED - RDP	REVISED -
PLOT DATE = 8/2/2013 11:48:50 AM	DATE - 03/13	REVISED -

**STATE OF ILLINOIS
 DEPARTMENT OF TRANSPORTATION**

FAP 885 (IL 146) CROSS SECTIONS

SCALE: AS SHOWN SHEET NO. 1 OF 5 SHEETS STA. 908+24.00 TO STA. 910+00.00

F.A.P. RTE. 885	SECTION 112B-1	COUNTY POPE	TOTAL SHEETS 56	SHEET NO. 52
CONTRACT NO. 78230				
FED. ROAD DIST. NO. 9 ILLINOIS FED. AID PROJECT AID				