



LIMITS OF POROUS GRANULAR EMBANKMENT

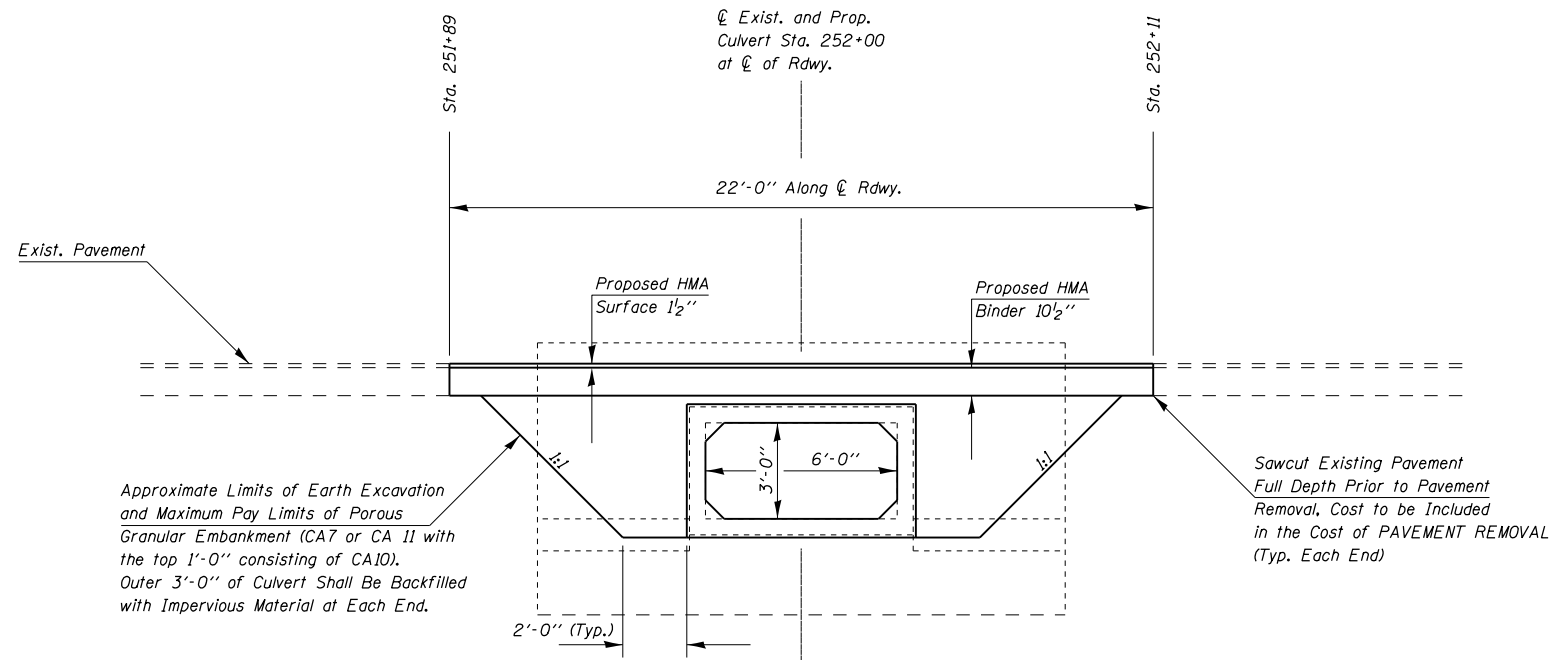

SECTION WITHIN PAVEMENT REMOVAL

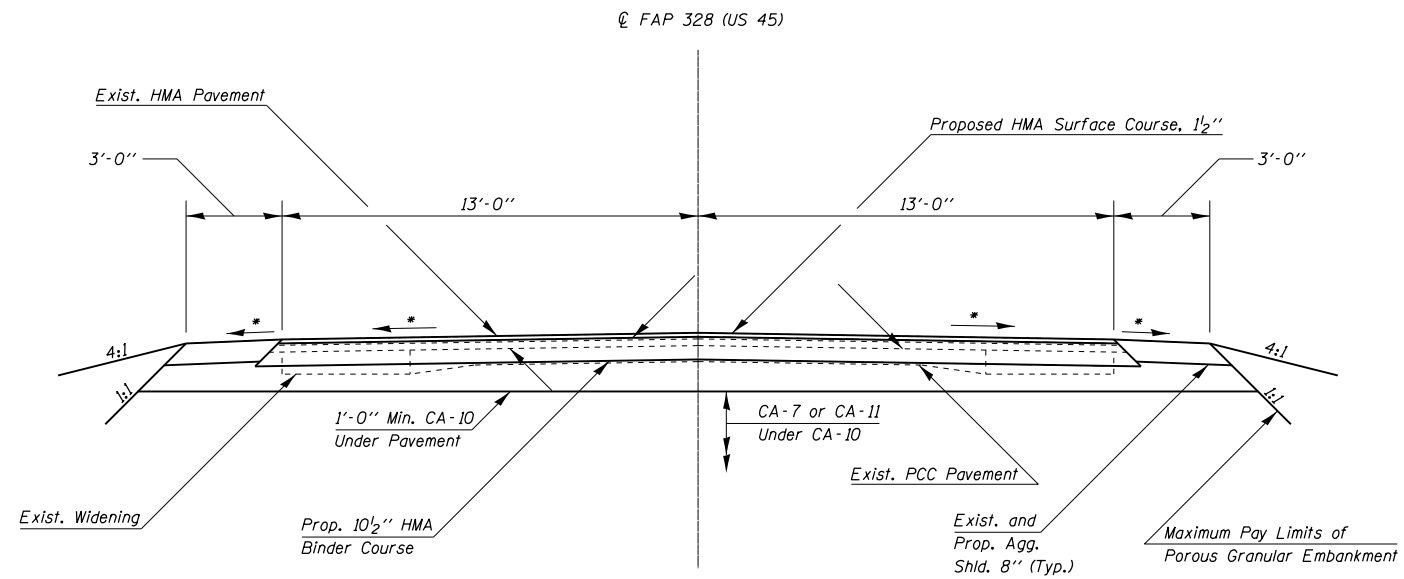

* Match Existing Cross Slopes

FILE NAME =	USER NAME = \$USER*	DESIGNED -	REVISED -	STATE OF ILLINOIS DEPARTMENT OF TRANSPORTATION	LIMITS OF POROUS GRANULAR EMBANKMENT AND SECTION WITHIN PAVEMENT REMOVAL	F.A.P. RTE.	SECTION	COUNTY	TOTAL SHEETS	SHEET NO.	
		DRAWN -	REVISED -			328	109B-2	WHITE	9	7	
	PLOT SCALE = 6.0000' / in.	CHECKED -	REVISED -			CONTRACT NO. 78313					
Default	PLOT DATE = 8/13/2013	DATE -	REVISED -			SCALE:		SHEET OF SHEETS STA. TO STA.			