
 





 

 
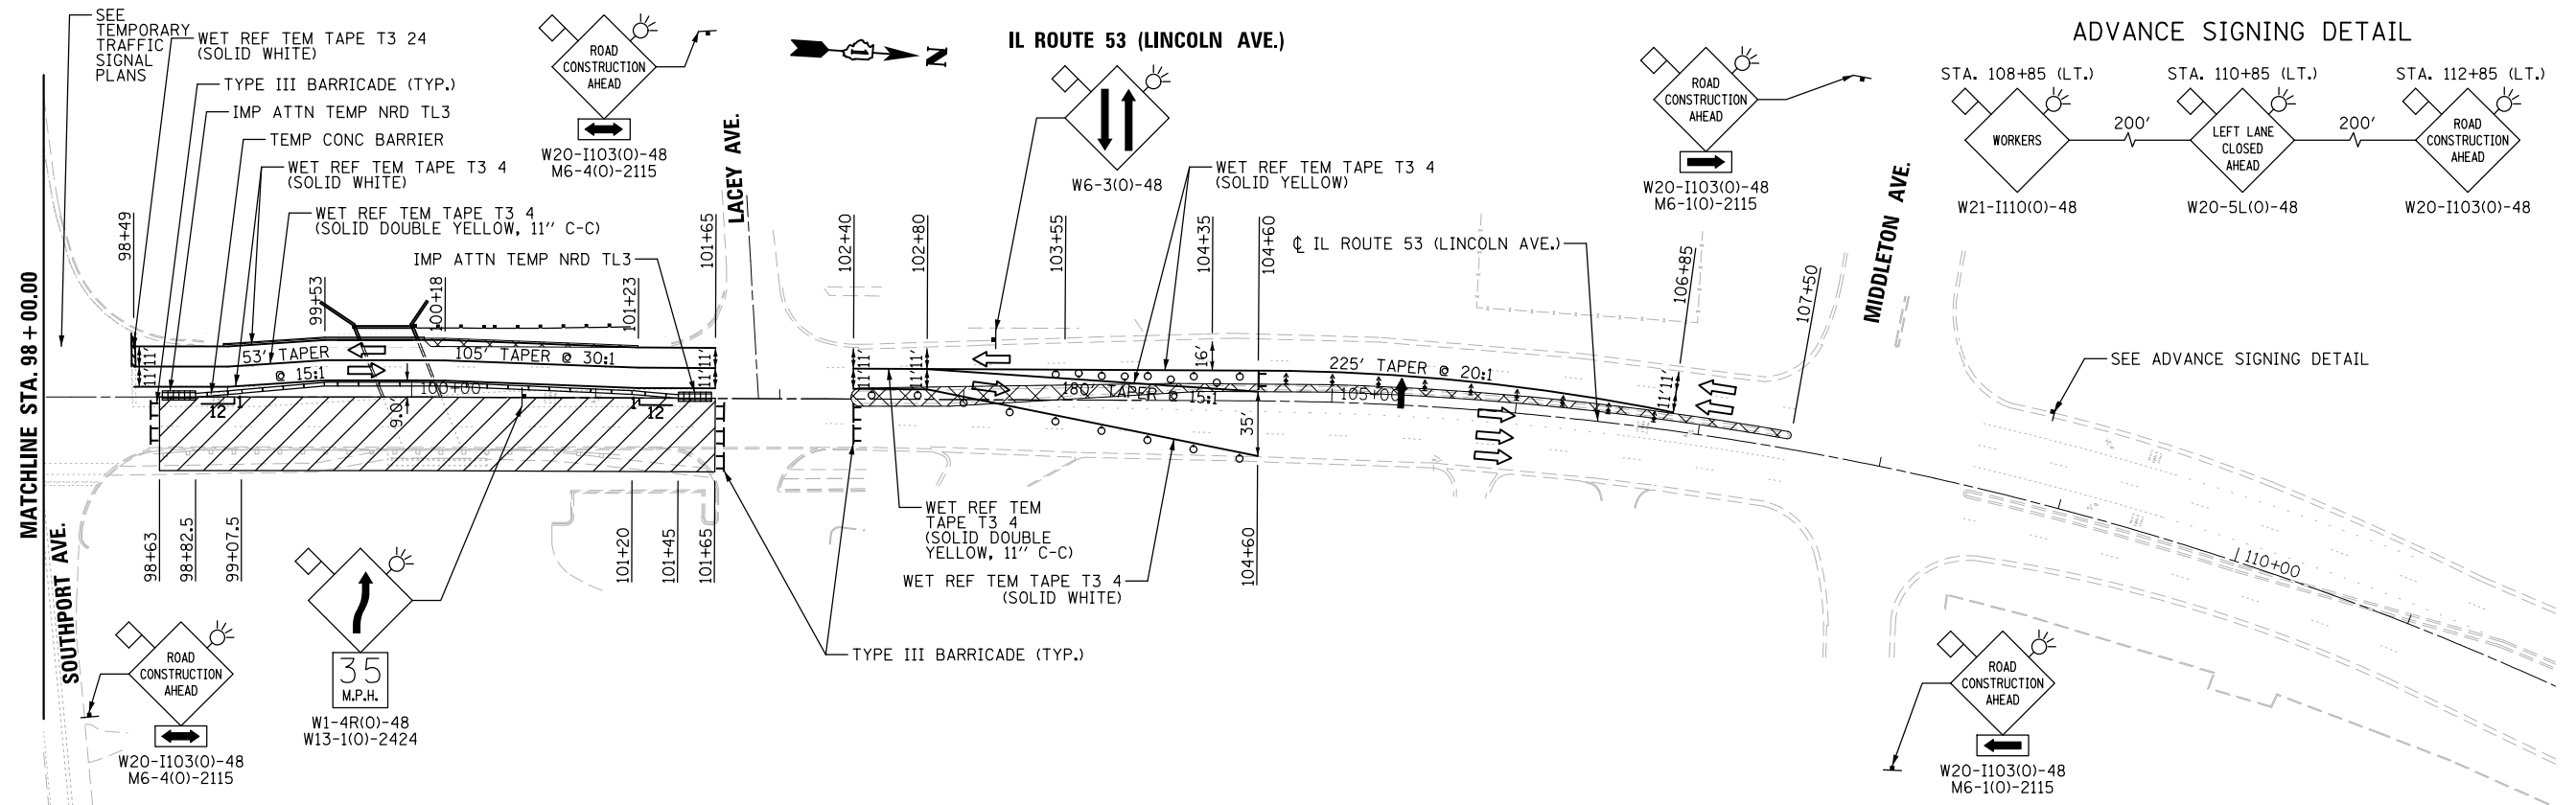
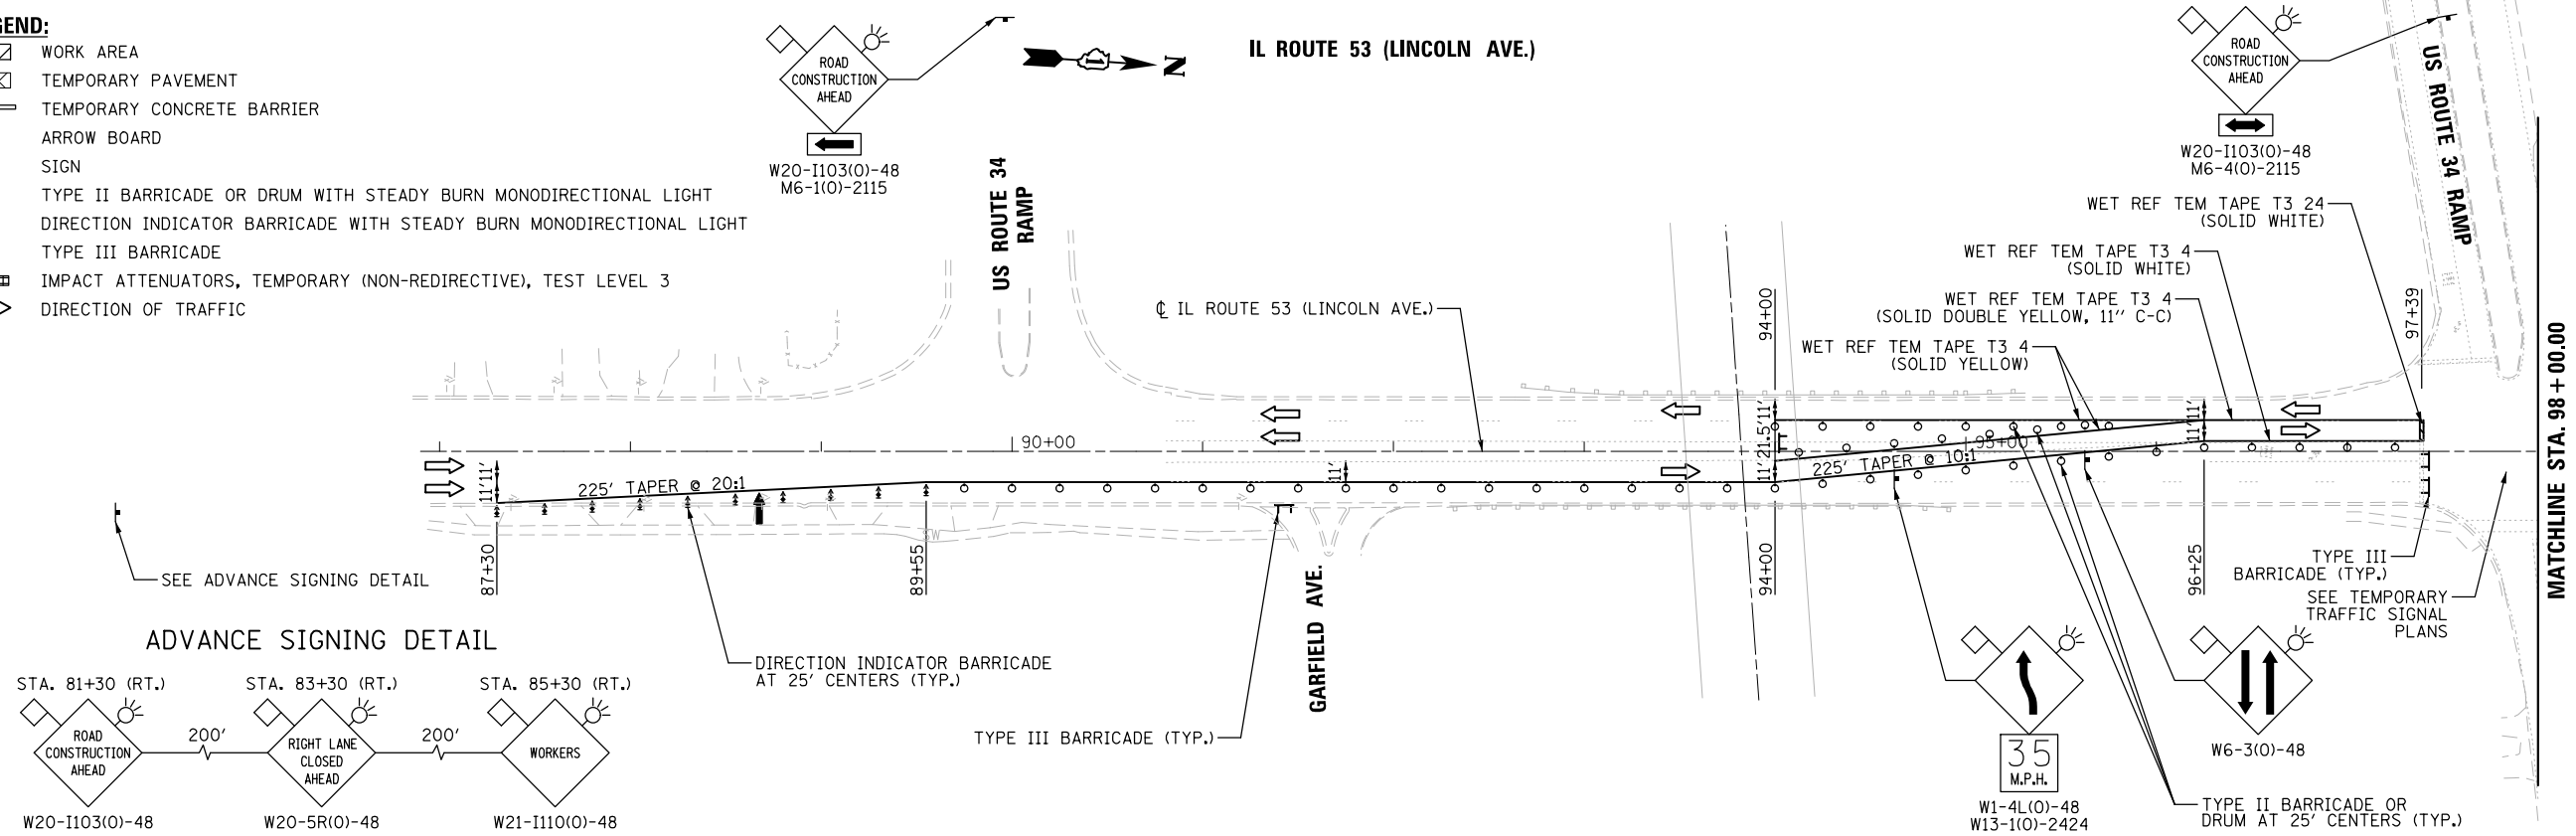


**LEGEND:**

-  WORK AREA
-  TEMPORARY PAVEMENT
-  TEMPORARY CONCRETE BARRIER
-  ARROW BOARD
-  SIGN
-  TYPE II BARRICADE OR DRUM WITH STEADY BURN MONODIRECTIONAL LIGHT
-  DIRECTION INDICATOR BARRICADE WITH STEADY BURN MONODIRECTIONAL LIGHT
-  TYPE III BARRICADE
-  IMPACT ATTENUATORS, TEMPORARY (NON-REDIRECTIVE), TEST LEVEL 3
-  DIRECTION OF TRAFFIC



FILE NAME = ...\\D168M83-sht-staging2\_01.dgn



DESIGNED - ADW  
 DRAWN - GEW  
 CHECKED - RJD  
 DATE - 8/3/2012

REVISED -  
 REVISED -  
 REVISED -  
 REVISED -

**STATE OF ILLINOIS  
 DEPARTMENT OF TRANSPORTATION**

**IL ROUTE 53 OVER ST JOSEPH'S CREEK  
 MAINTENANCE OF TRAFFIC PLAN  
 STAGE 2**

SCALE: 1" = 50'    SHEET NO. 4 OF 4 SHEETS    STA. 89+50 TO STA. 106+85

F.A.P. RTE.	SECTION	COUNTY	TOTAL SHEETS	SHEET NO.
870	534R-B	DuPAGE	53	13
			CONTRACT NO. 60M83	
ILLINOIS FED. AID PROJECT				