


BY	DATE
SURVEYED	
PLOTTED	
TEMPLATE	
AREAS CHECKED	
FINAL SURVEY	
NOTE BOOK	
NO.	

BY	DATE
SURVEYED	
PLOTTED	
TEMPLATE	
AREAS CHECKED	
ORIGINAL SURVEY	
NOTE BOOK	
NO.	

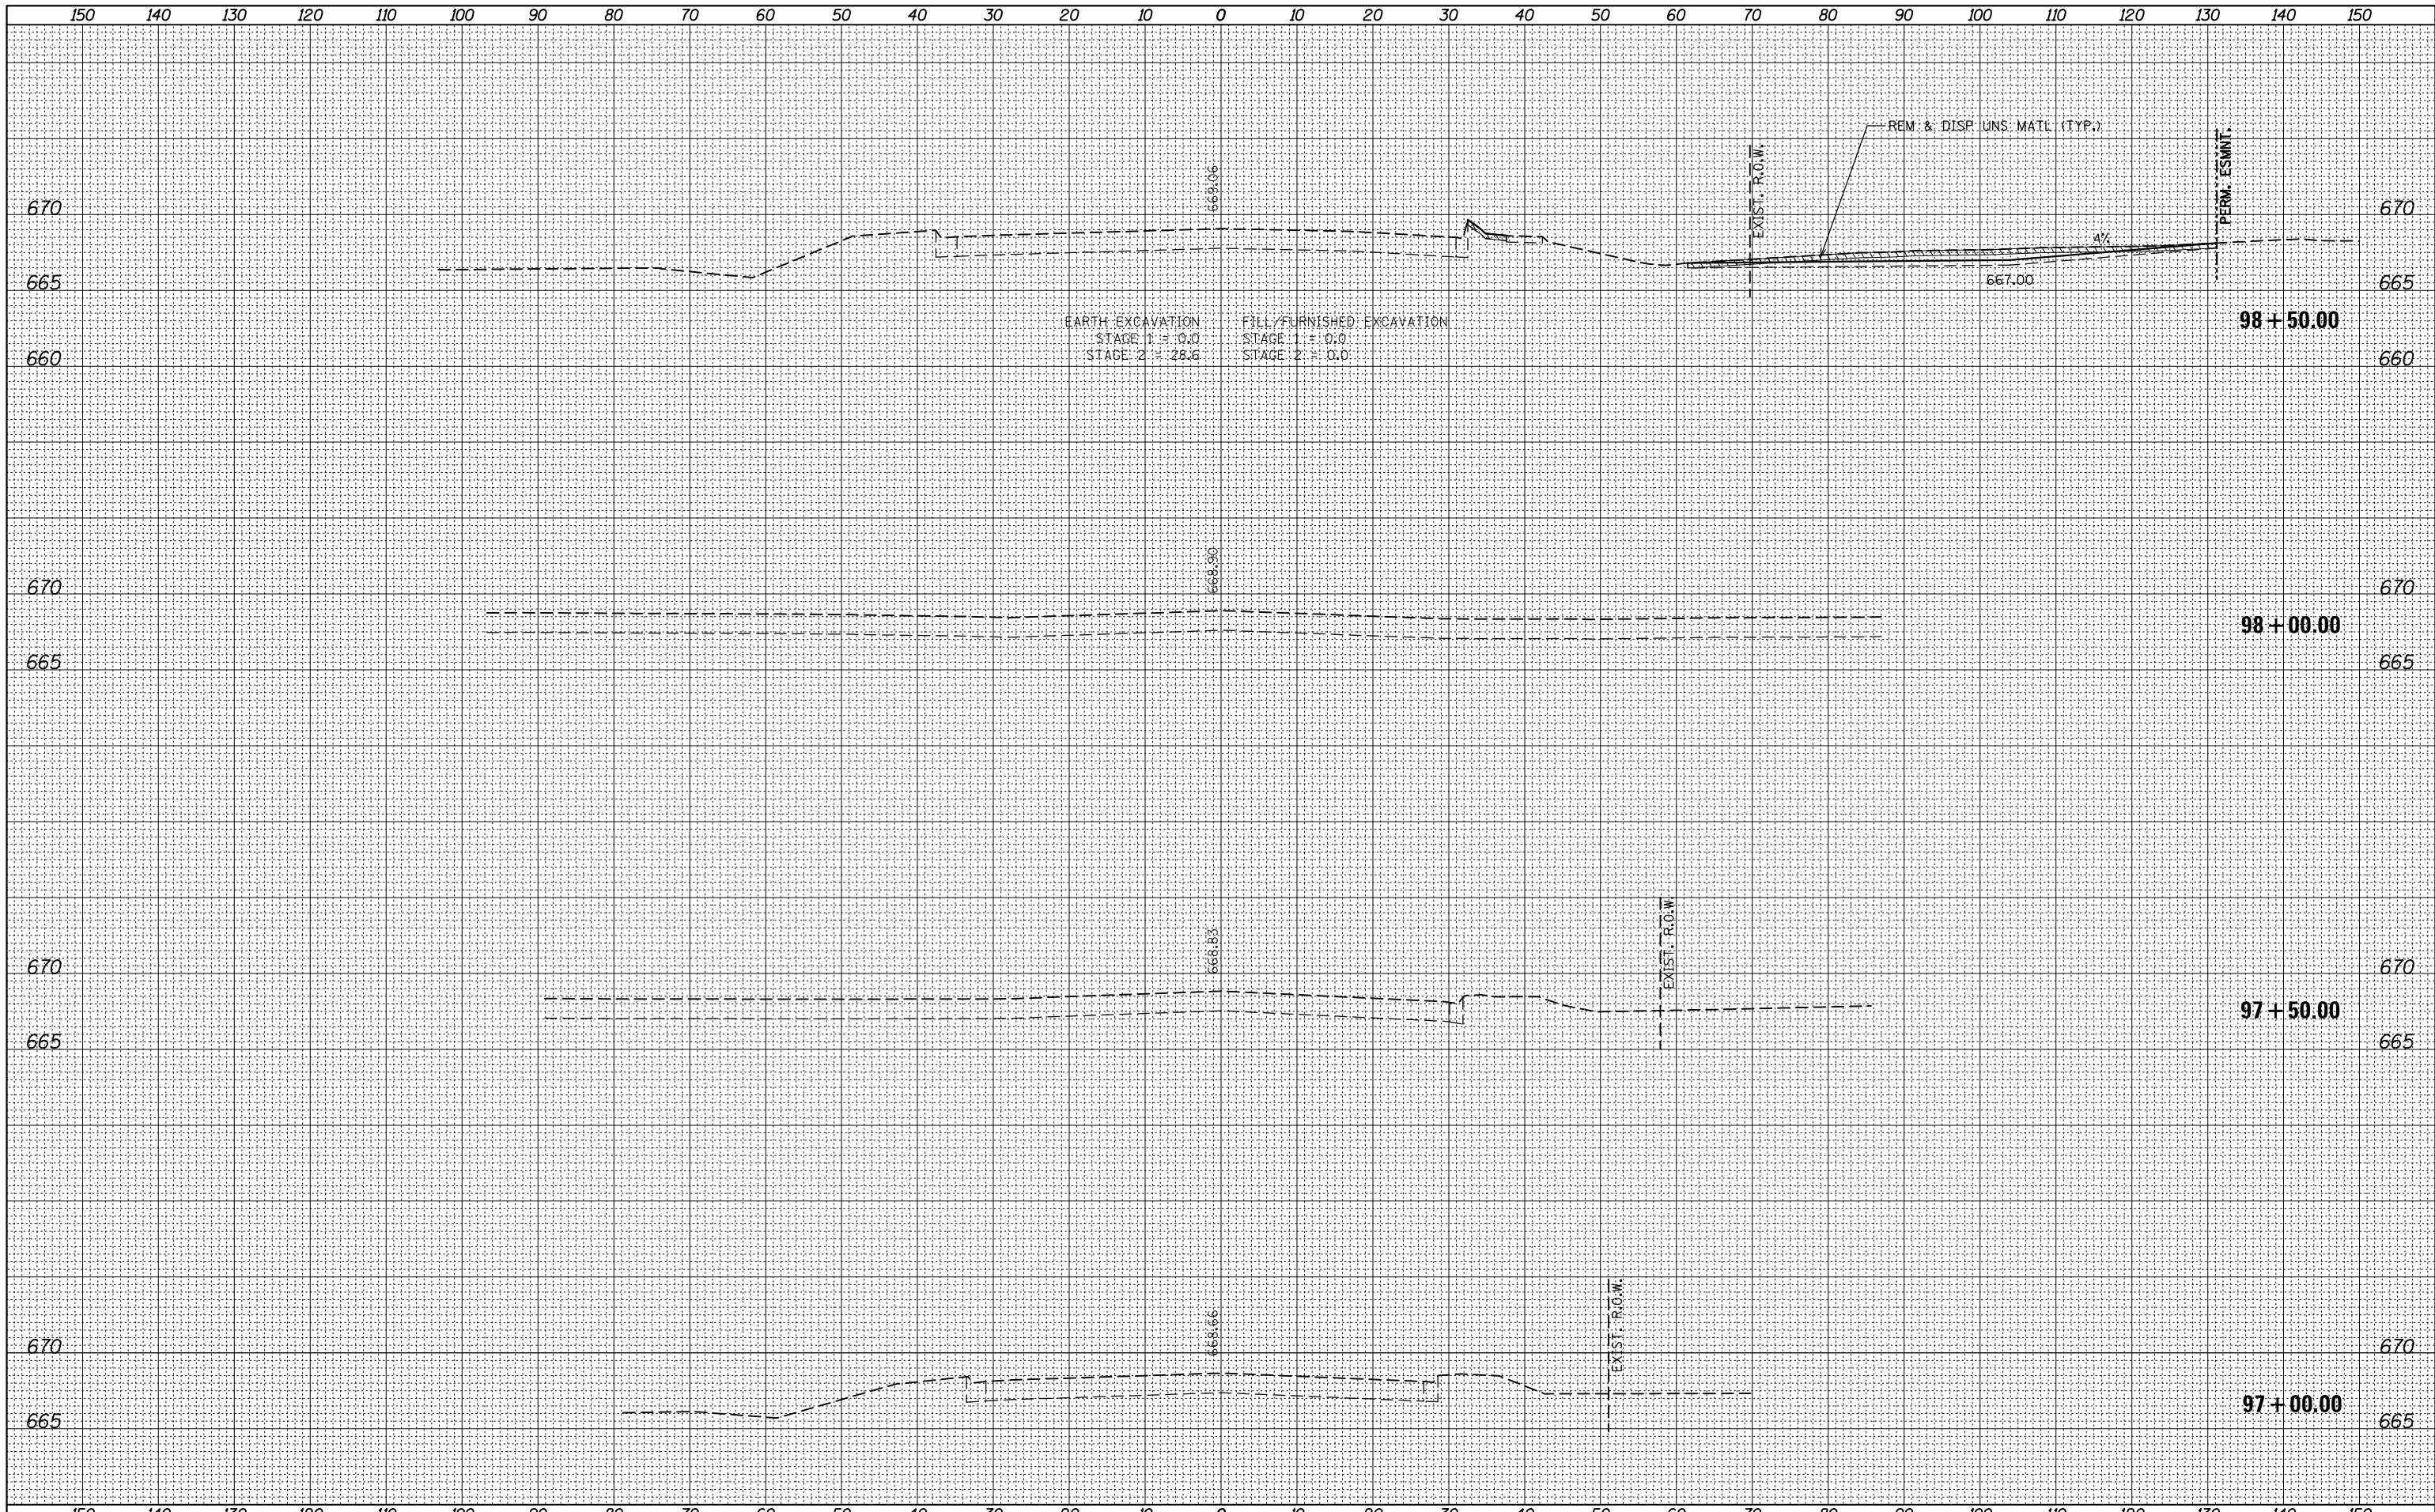

EARTH EXCAVATION
STAGE 1 = 0.0
STAGE 2 = 28.6

FILL/FURNISHED EXCAVATION
STAGE 1 = 0.0
STAGE 2 = 0.0

FILE NAME = ...VD160M83-sht-xssht.dgn



DESIGNED	- ADW	REVISED	-
DRAWN	- GEW	REVISED	-
CHECKED	- RJD	REVISED	-
DATE	- 8/3/2012	REVISED	-

STATE OF ILLINOIS
DEPARTMENT OF TRANSPORTATION

IL ROUTE 53 OVER ST. JOSEPH'S CREEK
CROSS SECTIONS

SCALE: 1"=10' (HORIZ.)
1"=5' (VERT.)

F.A.P. RTE.	SECTION	COUNTY	TOTAL SHEETS	SHEET NO.
870	534R-B	DuPAGE	53	44
			CONTRACT NO. 60M83	

ILLINOIS FED. AID PROJECT