


DATE	
BY	
SURVEYED	
PLOTTED	
TEMPLATE	
AREAS	
CHECKED	
FINAL SURVEY	
NOTE BOOK	
NO.	

DATE	
BY	
SURVEYED	
PLOTTED	
TEMPLATE	
AREAS	
CHECKED	
ORIGINAL SURVEY	
NOTE BOOK	
NO.	

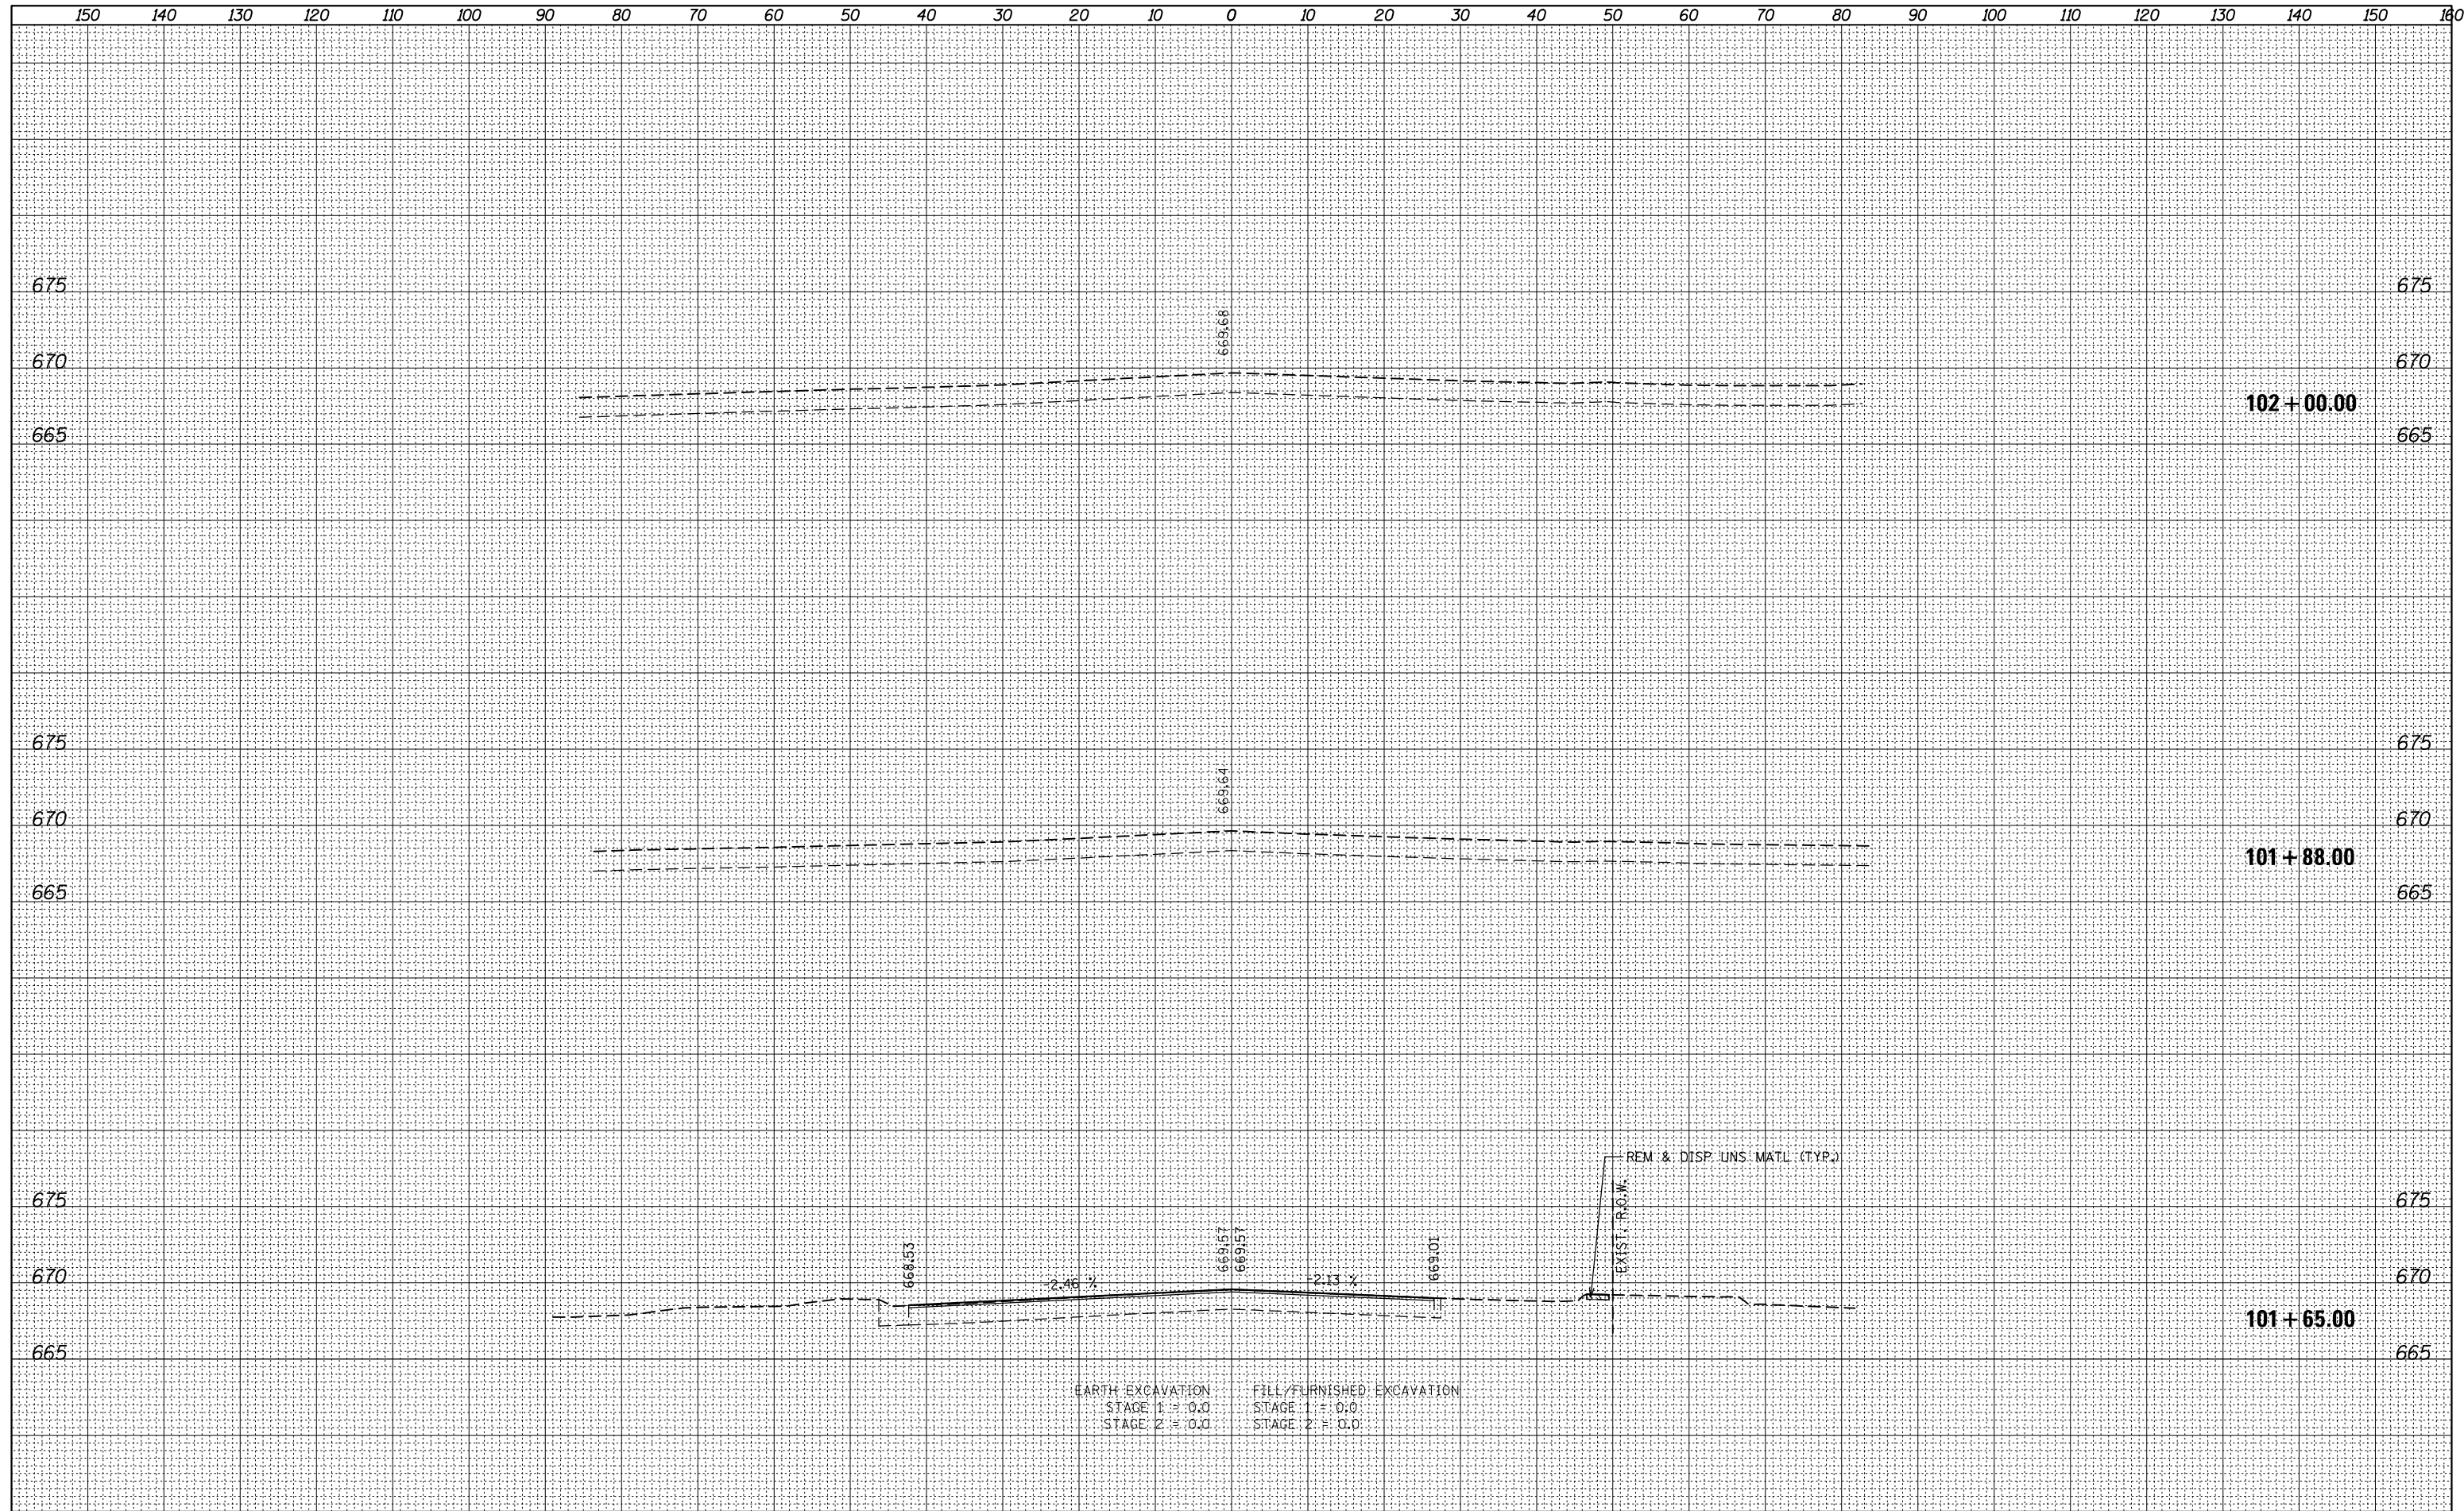

FILE NAME = ...VD160M83-sht-xssh.tdgn



DESIGNED - ADW	REVISED -
DRAWN - GEW	REVISED -
CHECKED - RJD	REVISED -
DATE - 8/3/2012	REVISED -

**STATE OF ILLINOIS
DEPARTMENT OF TRANSPORTATION**

**IL ROUTE 53 OVER ST. JOSEPH'S CREEK
CROSS SECTIONS**

SCALE: 1"=10' (HORIZ.)
1"=5' (VERT.)

SHEET NO. 5 OF 5 SHEETS STA. 101+65.00 TO STA. 102+00.00

F.A.P. RTE.	SECTION	COUNTY	TOTAL SHEETS	SHEET NO.
870	534R-B		53	48
			CONTRACT NO. 60M83	
ILLINOIS FED. AID PROJECT				