



LEGEND:

- WORK ZONE
- HOT-MIX ASPHALT SURFACE REMOVAL, SPECIAL
- DIRECTION OF TRAFFIC
- ARROW BOARD
- TYPE II BARRICADES OR DRUMS WITH STEADY BURNING LIGHTS @ 50 FT CENTERS ALONG ROADWAY TANGENTS, 25 FT CENTERS ALONG TAPERS, AND 10 FT CENTERS ALONG RADII

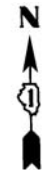

COMPANY NAME: HRGreen
 PROJECT CONTACT: S. PERNAL
 DATE PLOTTED: 6/27/2012 9:06:28 AM
 FILE NAME: 8610019614-mo101-02.dgn
 PLOT DRIVER: pdf.plt
 PEN TABLE: standard-trans.tbl

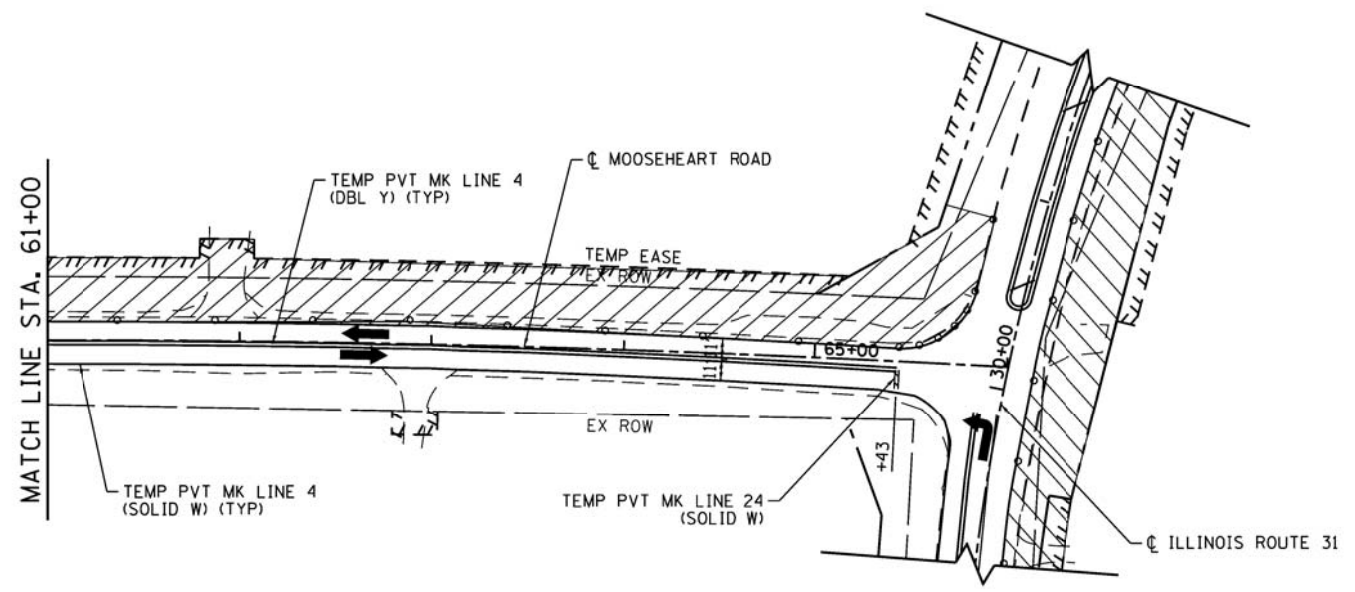

USER NAME = spernal	DESIGNED - C. HARTKE	REVISED -
PLOT SCALE = 1"=50'	DRAWN - S. PERNAL	REVISED -
PLOT DATE = 6/27/2012	CHECKED - T. HAMILTON	REVISED -
	DATE - 6/27/12	REVISED -

**STATE OF ILLINOIS
 DEPARTMENT OF TRANSPORTATION**

**SUGGESTED MAINTENANCE OF TRAFFIC
 MOOSEHEART ROAD STAGE 1**

SCALE: 1"=50' SHEET NO. 5 OF 7 SHEETS STA. 51+25.00 TO STA. 66+01.24

F.A. RTE.	SECTION	COUNTY	TOTAL SHEETS	SHEET NO.
3887	AR-N-2	KANE	85	26
CONTRACT NO. 60P65			ILLINOIS FED. AID PROJECT	