


FINAL SURVEY	SURVEYED	DATE
NOTE BOOK	PLOTTED	
NO.	TEMPLATE	
	AREAS	
	CHECKED	

ORIGINAL SURVEY	SURVEYED	DATE
NOTE BOOK	PLOTTED	
NO.	TEMPLATE	
	AREAS	
	CHECKED	

COMPANY NAME: HRGreen
 PROJECT CONTACT: HRGreen.com
 CLIENT: 7/2/2012 254237 RW
 DATE PLOTTED: 8/6/2012 14:52:11 Jlogn
 FILE NAME: 606406-14-14-11 Jlogn
 PLOT DRIVER: pofout
 PEN TABLE: standard-truss.tbl

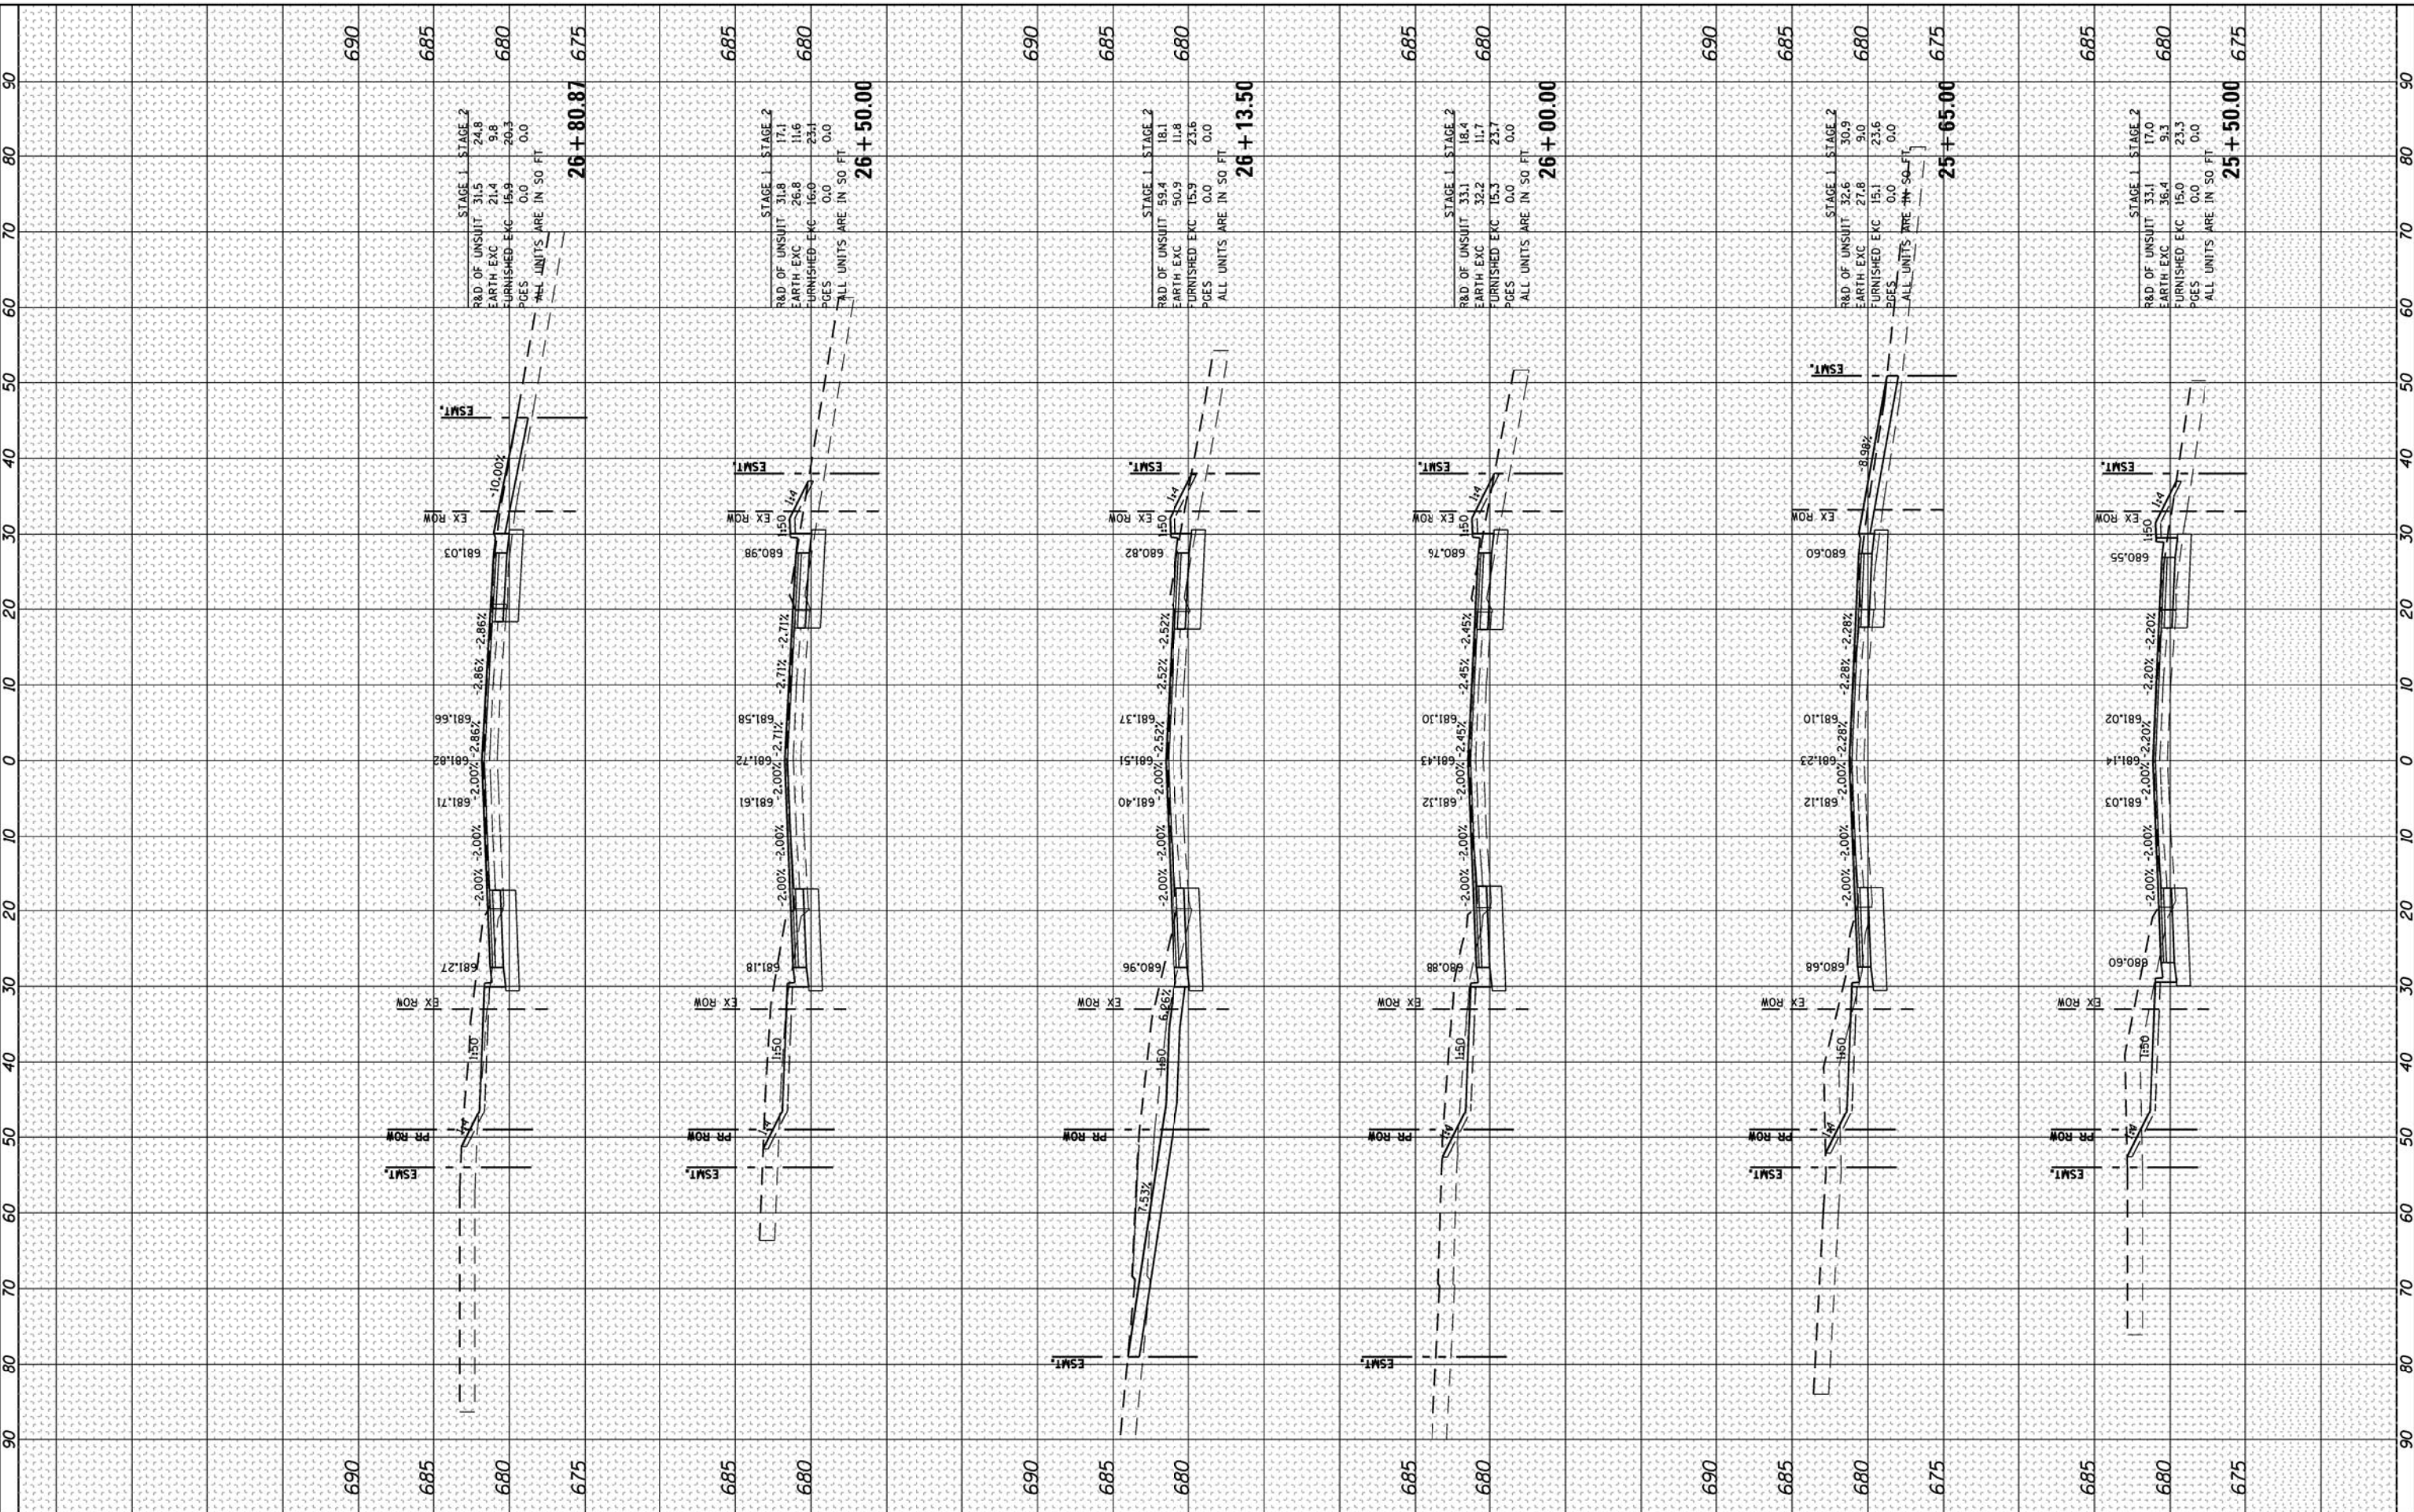

USER NAME	= spernal
DESIGNED	- C. HARTKE
DRAWN	- S. PERNAL
CHECKED	- T. HAMILTON
DATE	- 7/2/12
REVISIONS	
REVISED	-
REVISED	-
REVISED	-
REVISED	-

**STATE OF ILLINOIS
DEPARTMENT OF TRANSPORTATION**

**CROSS SECTIONS
ILLINOIS ROUTE 31**

SCALE: 10H:5V SHEET NO. 2 OF 6 SHEETS STA. 25+50.00 TO STA. 26+80.87

F.A. RTE.	SECTION	COUNTY	TOTAL SHEETS	SHEET NO.
3887	AR-N-2	KANE	85	76
CONTRACT NO.			60P65	
FED. ROAD DIST. NO.			ILLINOIS FED. AID PROJECT	
			60P65	