


BY	DATE
SURVEYED	
PLOTTED	
NOTE BOOK	
AREAS CHECKED	
NO.	

BY	DATE
SURVEYED	
PLOTTED	
NOTE BOOK	
AREAS CHECKED	
NO.	

COMPANY NAME: HRGreen
 PROJECT CONTACT: 7/2/2012 2:55:06 PM
 CLIENT: 6610196-14-10-11 31.000
 FILE NAME: 6610196-14-10-11 31.000
 PLOT DRIVER: standard-trans.tbl
 PEN TABLE:

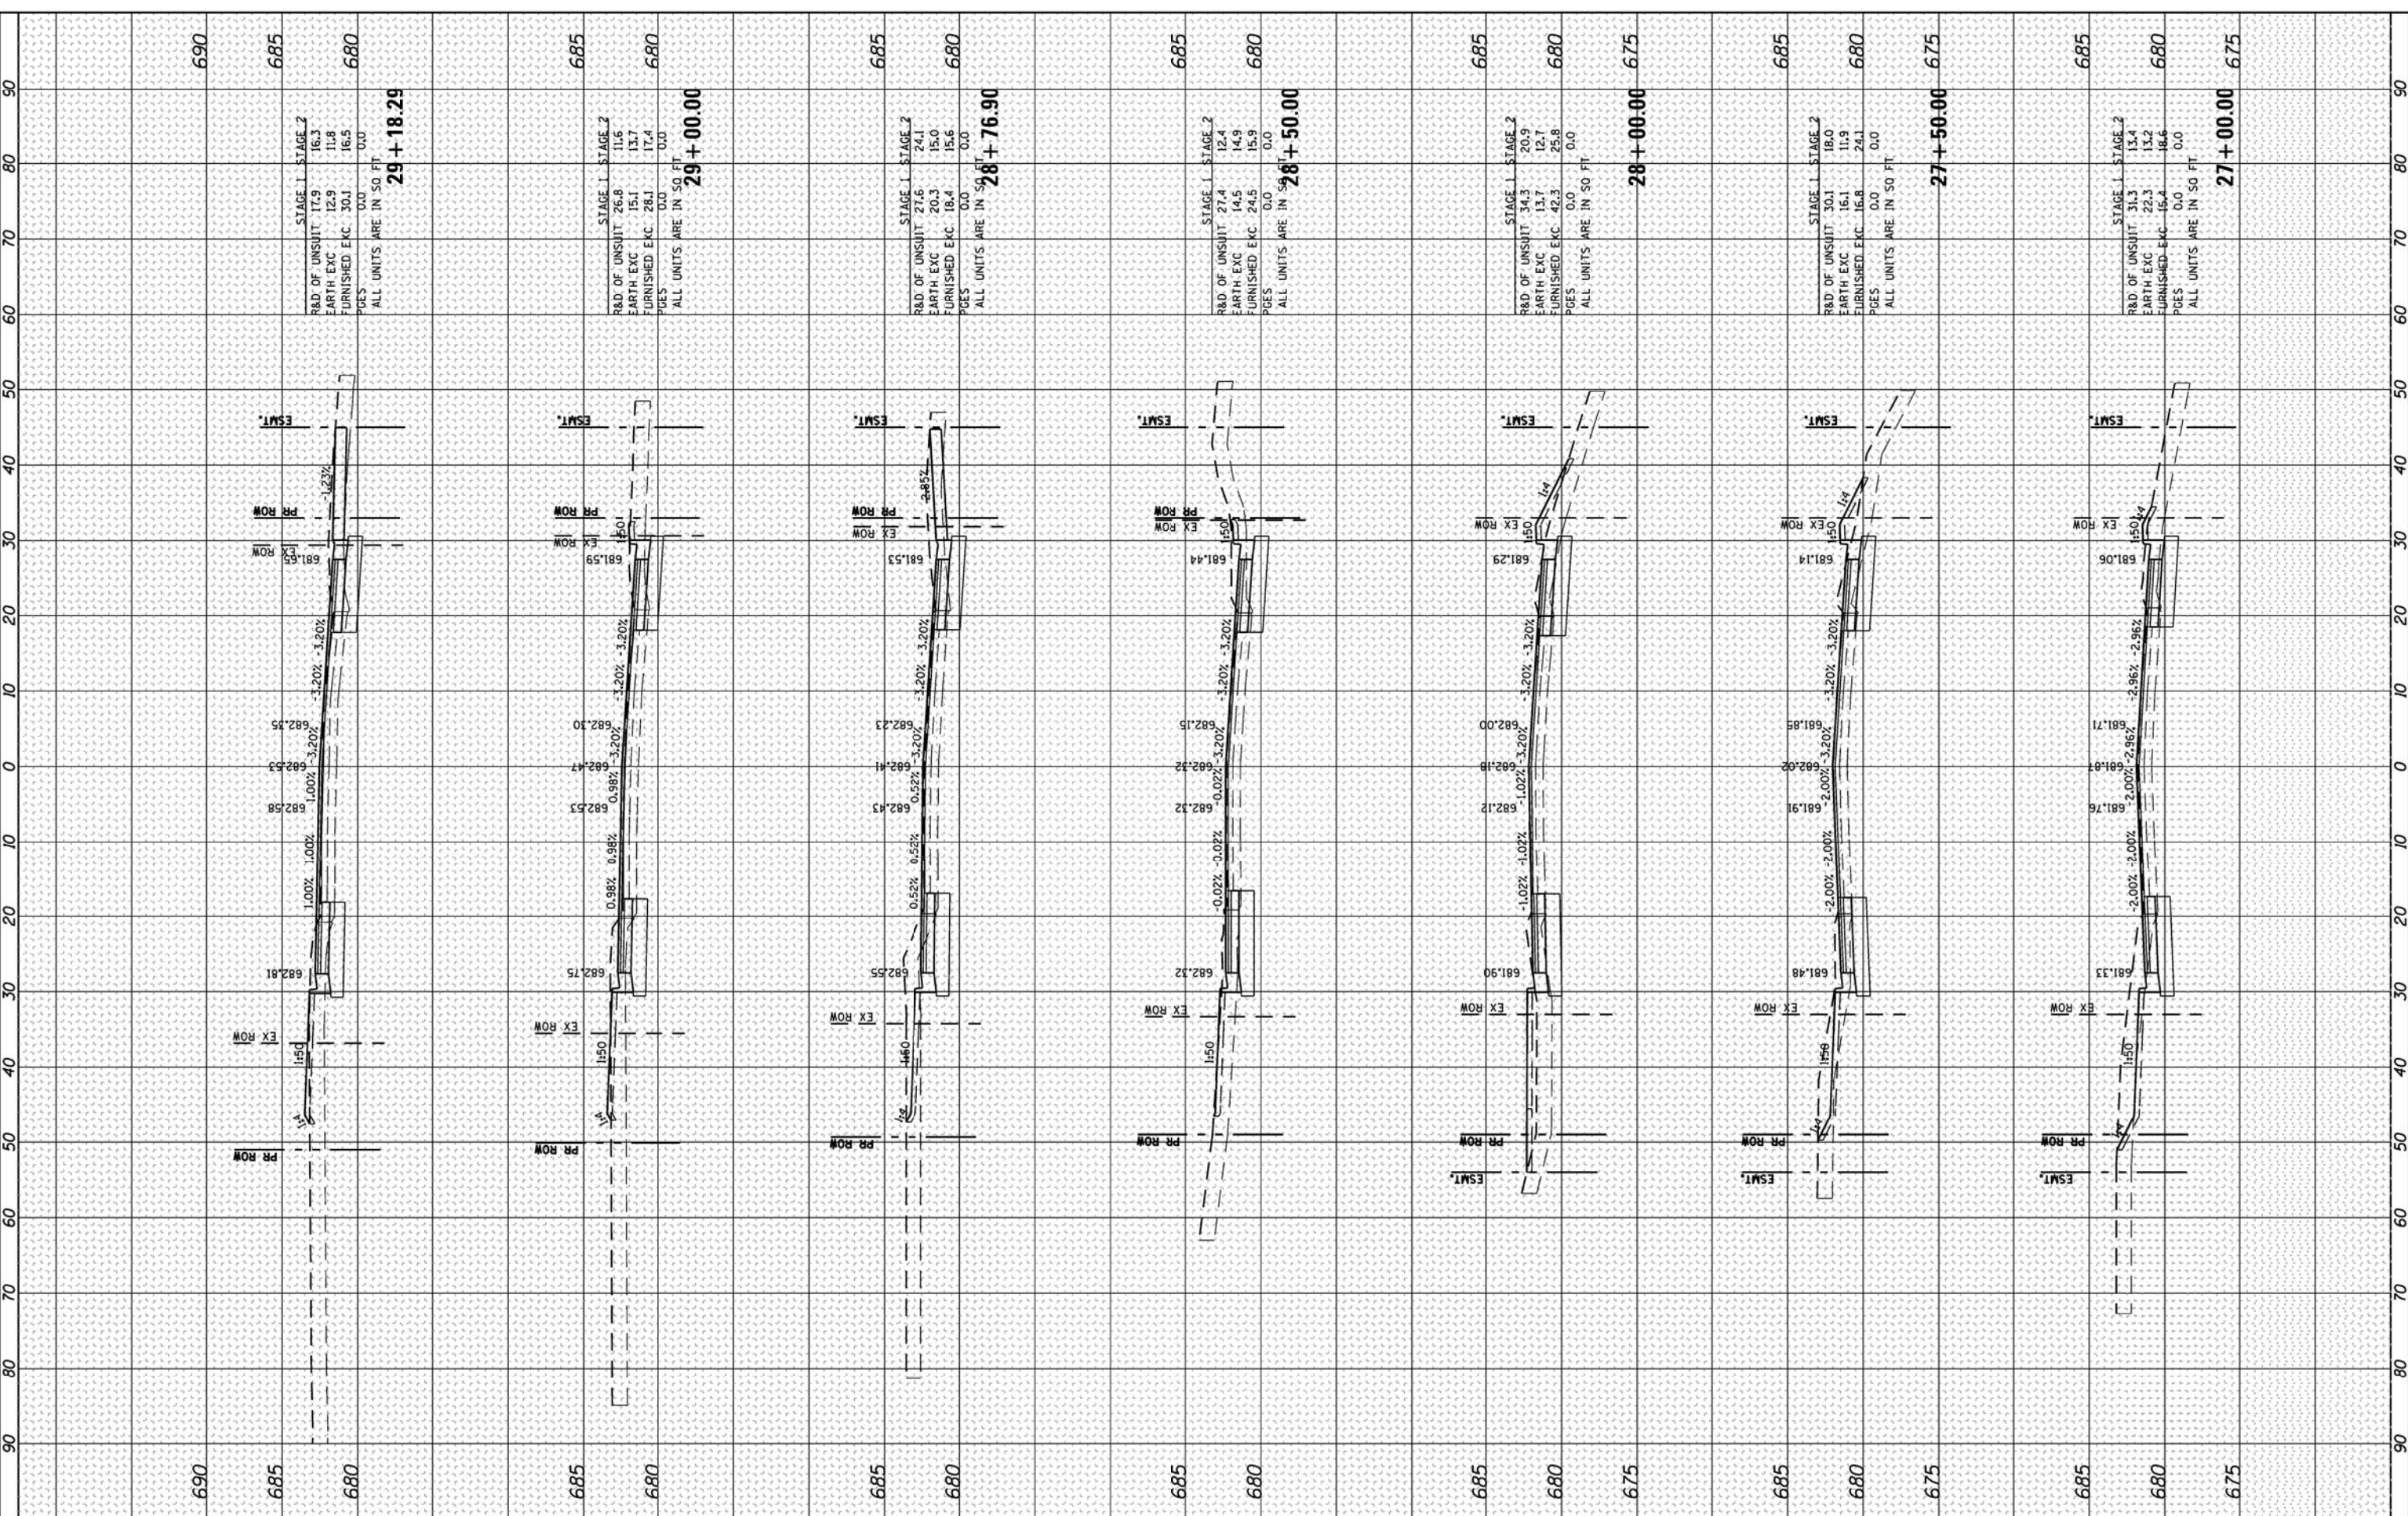

USER NAME	= spernal
DESIGNED	- C. HARTKE
DRAWN	- S. PERNAL
CHECKED	- T. HAMILTON
DATE	- 7/2/12
REVISIONS	
REVISED	-
REVISED	-
REVISED	-
REVISED	-

**STATE OF ILLINOIS
 DEPARTMENT OF TRANSPORTATION**

**CROSS SECTIONS
 ILLINOIS ROUTE 31**

SCALE: 10H:5V SHEET NO. 3 OF 6 SHEETS STA. 27+00.00 TO STA. 29+18.29

F.A. RTE.	SECTION	COUNTY	TOTAL SHEETS	SHEET NO.
3887	AR-N-2	KANE	85	77
CONTRACT NO.			60P65	
FED. ROAD DIST. NO.			ILLINOIS FED. AID PROJECT	
			60P65	