


FINAL SURVEY	SURVEYED	BY	DATE
NOTE BOOK	PLOTTED		
AREAS	TEMPLATE		
AREAS	CHECKED		

ORIGINAL SURVEY	SURVEYED	BY	DATE
NOTE BOOK	PLOTTED		
AREAS	TEMPLATE		
AREAS	CHECKED		

COMPANY NAME: HRGreen  
 PROJECT CONTACT: 7/2/2012 2:56:46 PM  
 CLIENT: 66100161-P-32-IL 31.000  
 FILE NAME: 606401  
 PLOT DRIVER: standard-truss.tbl

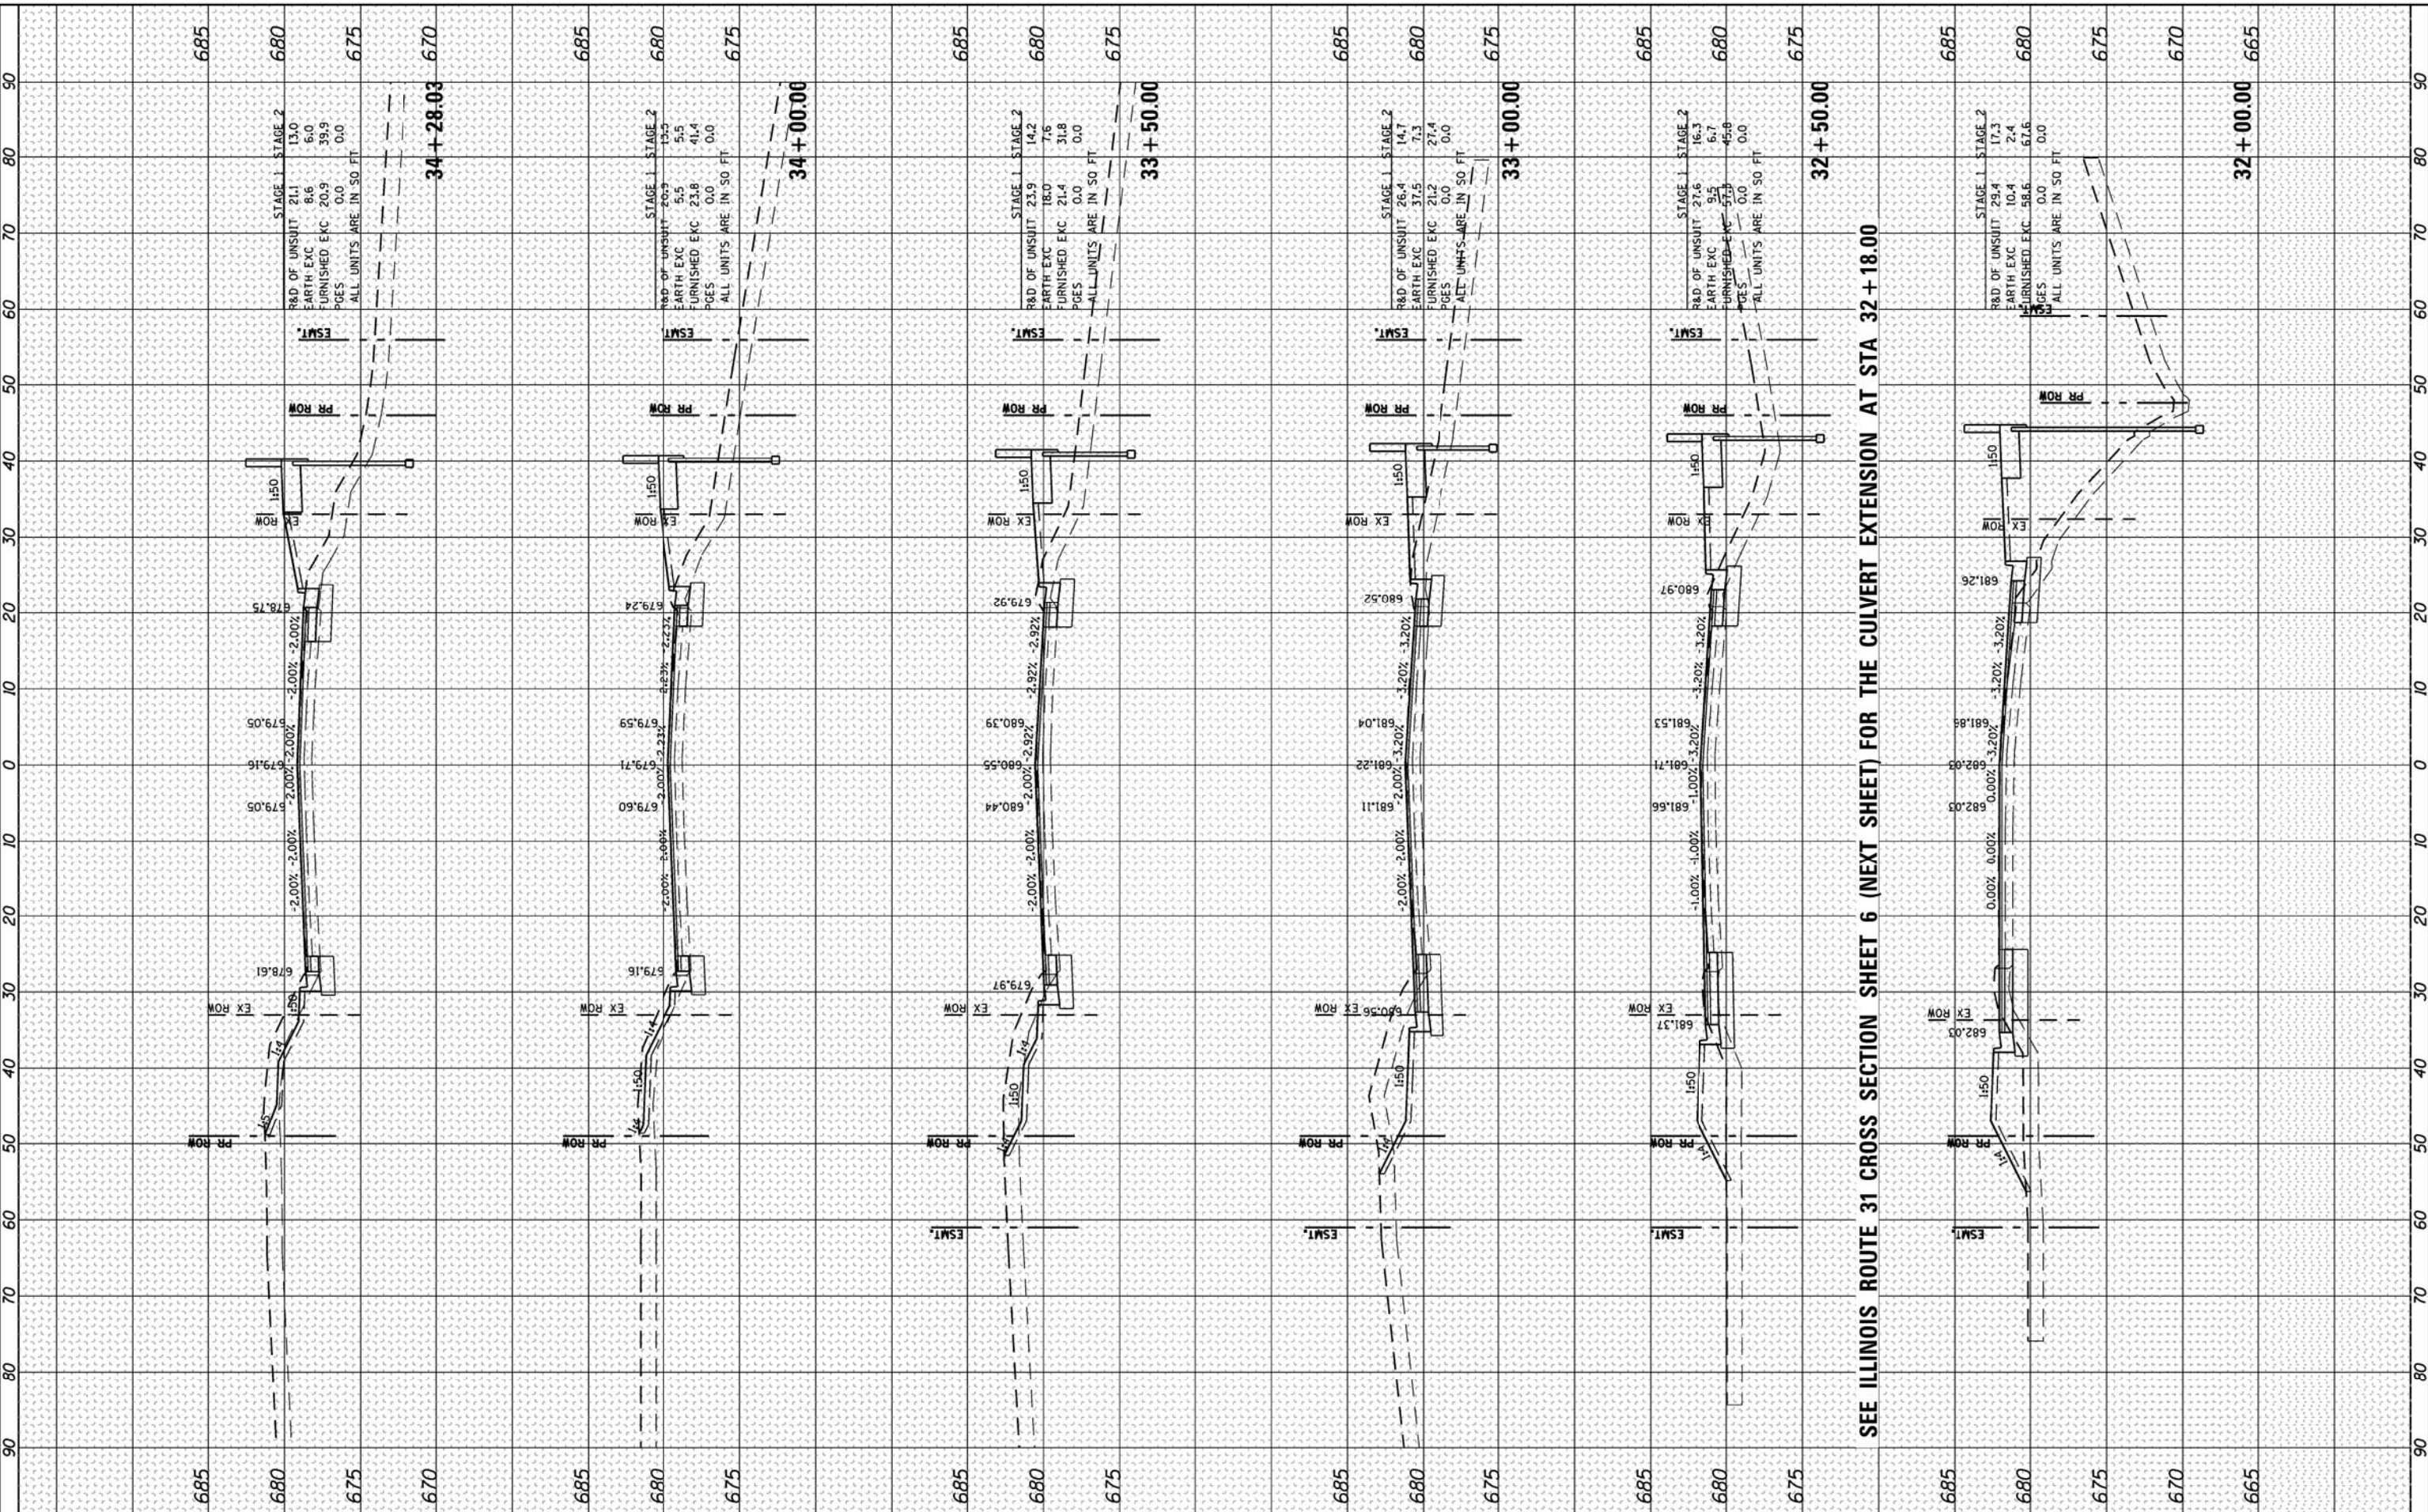

SEE ILLINOIS ROUTE 31 CROSS SECTION SHEET 6 (NEXT SHEET) FOR THE CULVERT EXTENSION AT STA 32 + 18.00

USER NAME	= spernal
DESIGNED	- C. HARTKE
DRAWN	- S. PERNAL
CHECKED	- T. HAMILTON
DATE	- 7/2/12

REVISIONS	REVISED -
REVISIONS	REVISED -
REVISIONS	REVISED -
REVISIONS	REVISED -

STATE OF ILLINOIS  
 DEPARTMENT OF TRANSPORTATION

CROSS SECTIONS  
 ILLINOIS ROUTE 31

SCALE: 10H:5V SHEET NO. 5 OF 6 SHEETS STA. 32+00.00 TO STA. 34+28.03

F.A. RTE.	SECTION	COUNTY	TOTAL SHEETS	SHEET NO.
3887	AR-N-2	KANE	85	79
CONTRACT NO.			60P65	
FED. ROAD DIST. NO.			ILLINOIS FED. AID PROJECT 60P65	