


FINAL SURVEY	SURVEYED	BY	DATE
NOTE BOOK	PLOTTED		
NO.	TEMPLATE		
	AREAS		
	CHECKED		

ORIGINAL SURVEY	SURVEYED	BY	DATE
NOTE BOOK	PLOTTED		
NO.	TEMPLATE		
	AREAS		
	CHECKED		

COMPANY NAME: HRGreen  
 PROJECT CONTACT: HRGreen.com  
 CLIENT: 7/2/2012 255237 RW  
 DATE PLOTTED: 6610096-14-25C-1L 31.dgn  
 FILE NAME: 606401  
 PLOT DRIVER: standard-traces.tbl

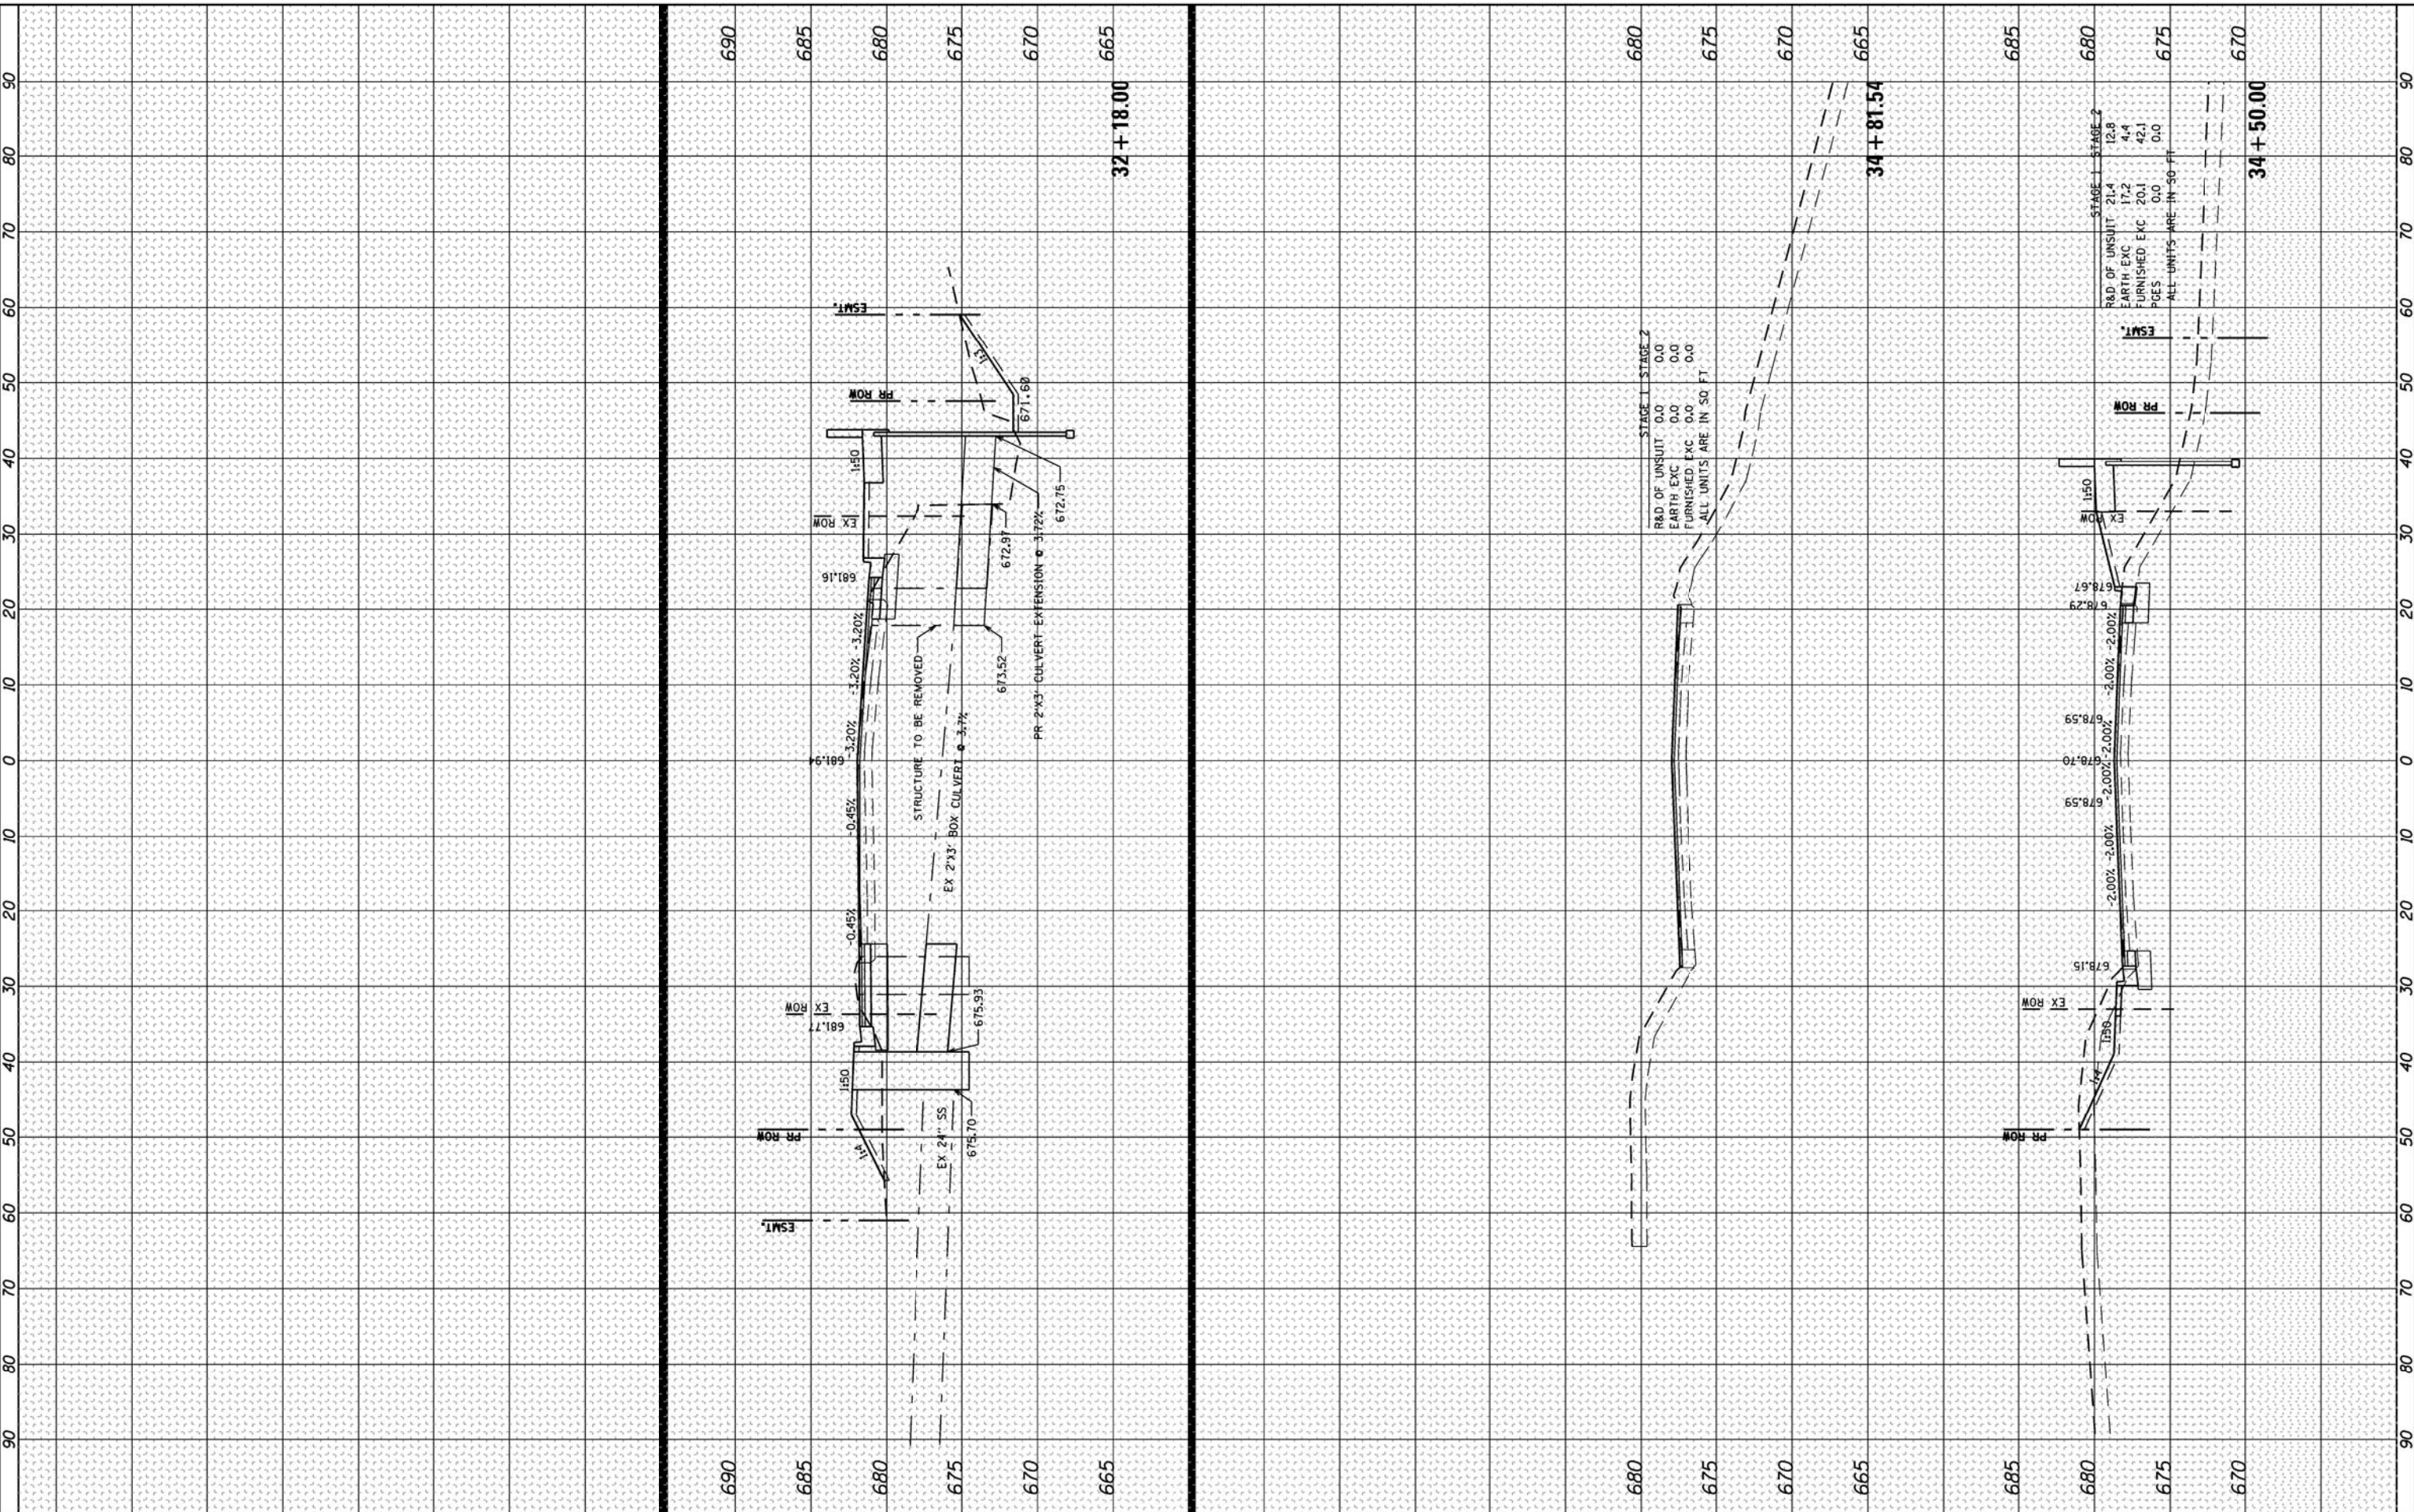

USER NAME	= spernal
DESIGNED	- C. HARTKE
DRAWN	- S. PERNAL
CHECKED	- T. HAMILTON
DATE	- 7/2/12

REVISD	-
REVISD	-
REVISD	-
REVISD	-

**STATE OF ILLINOIS  
 DEPARTMENT OF TRANSPORTATION**

<b>CROSS SECTIONS ILLINOIS ROUTE 31</b>	
SCALE: 10H:5V	SHEET NO. 6 OF 6 SHEETS
STA. 34+50.00 TO STA. 34+81.54	

F.A. RTE.	SECTION	COUNTY	TOTAL SHEETS	SHEET NO.
3887	AR-N-2	KANE	85	80
CONTRACT NO. 60P65			60P65	