


FINAL SURVEY	SURVEYED	BY	DATE
NOTE BOOK	PLOTTED		
AREAS CHECKED	TEMPLATE		
AREAS CHECKED	AREAS CHECKED		

ORIGINAL SURVEY	SURVEYED	BY	DATE
NOTE BOOK	PLOTTED		
AREAS CHECKED	TEMPLATE		
AREAS CHECKED	AREAS CHECKED		

COMPANY NAME: HRGreen
 PROJECT CONTACT: HRGreen.com
 CLIENT: STATE OF ILLINOIS
 FILE NAME: 66100196_14-15C-Moose.dgn
 PLOT DRIVER: plot.drv
 PEN TABLE: standard-truss.tbl

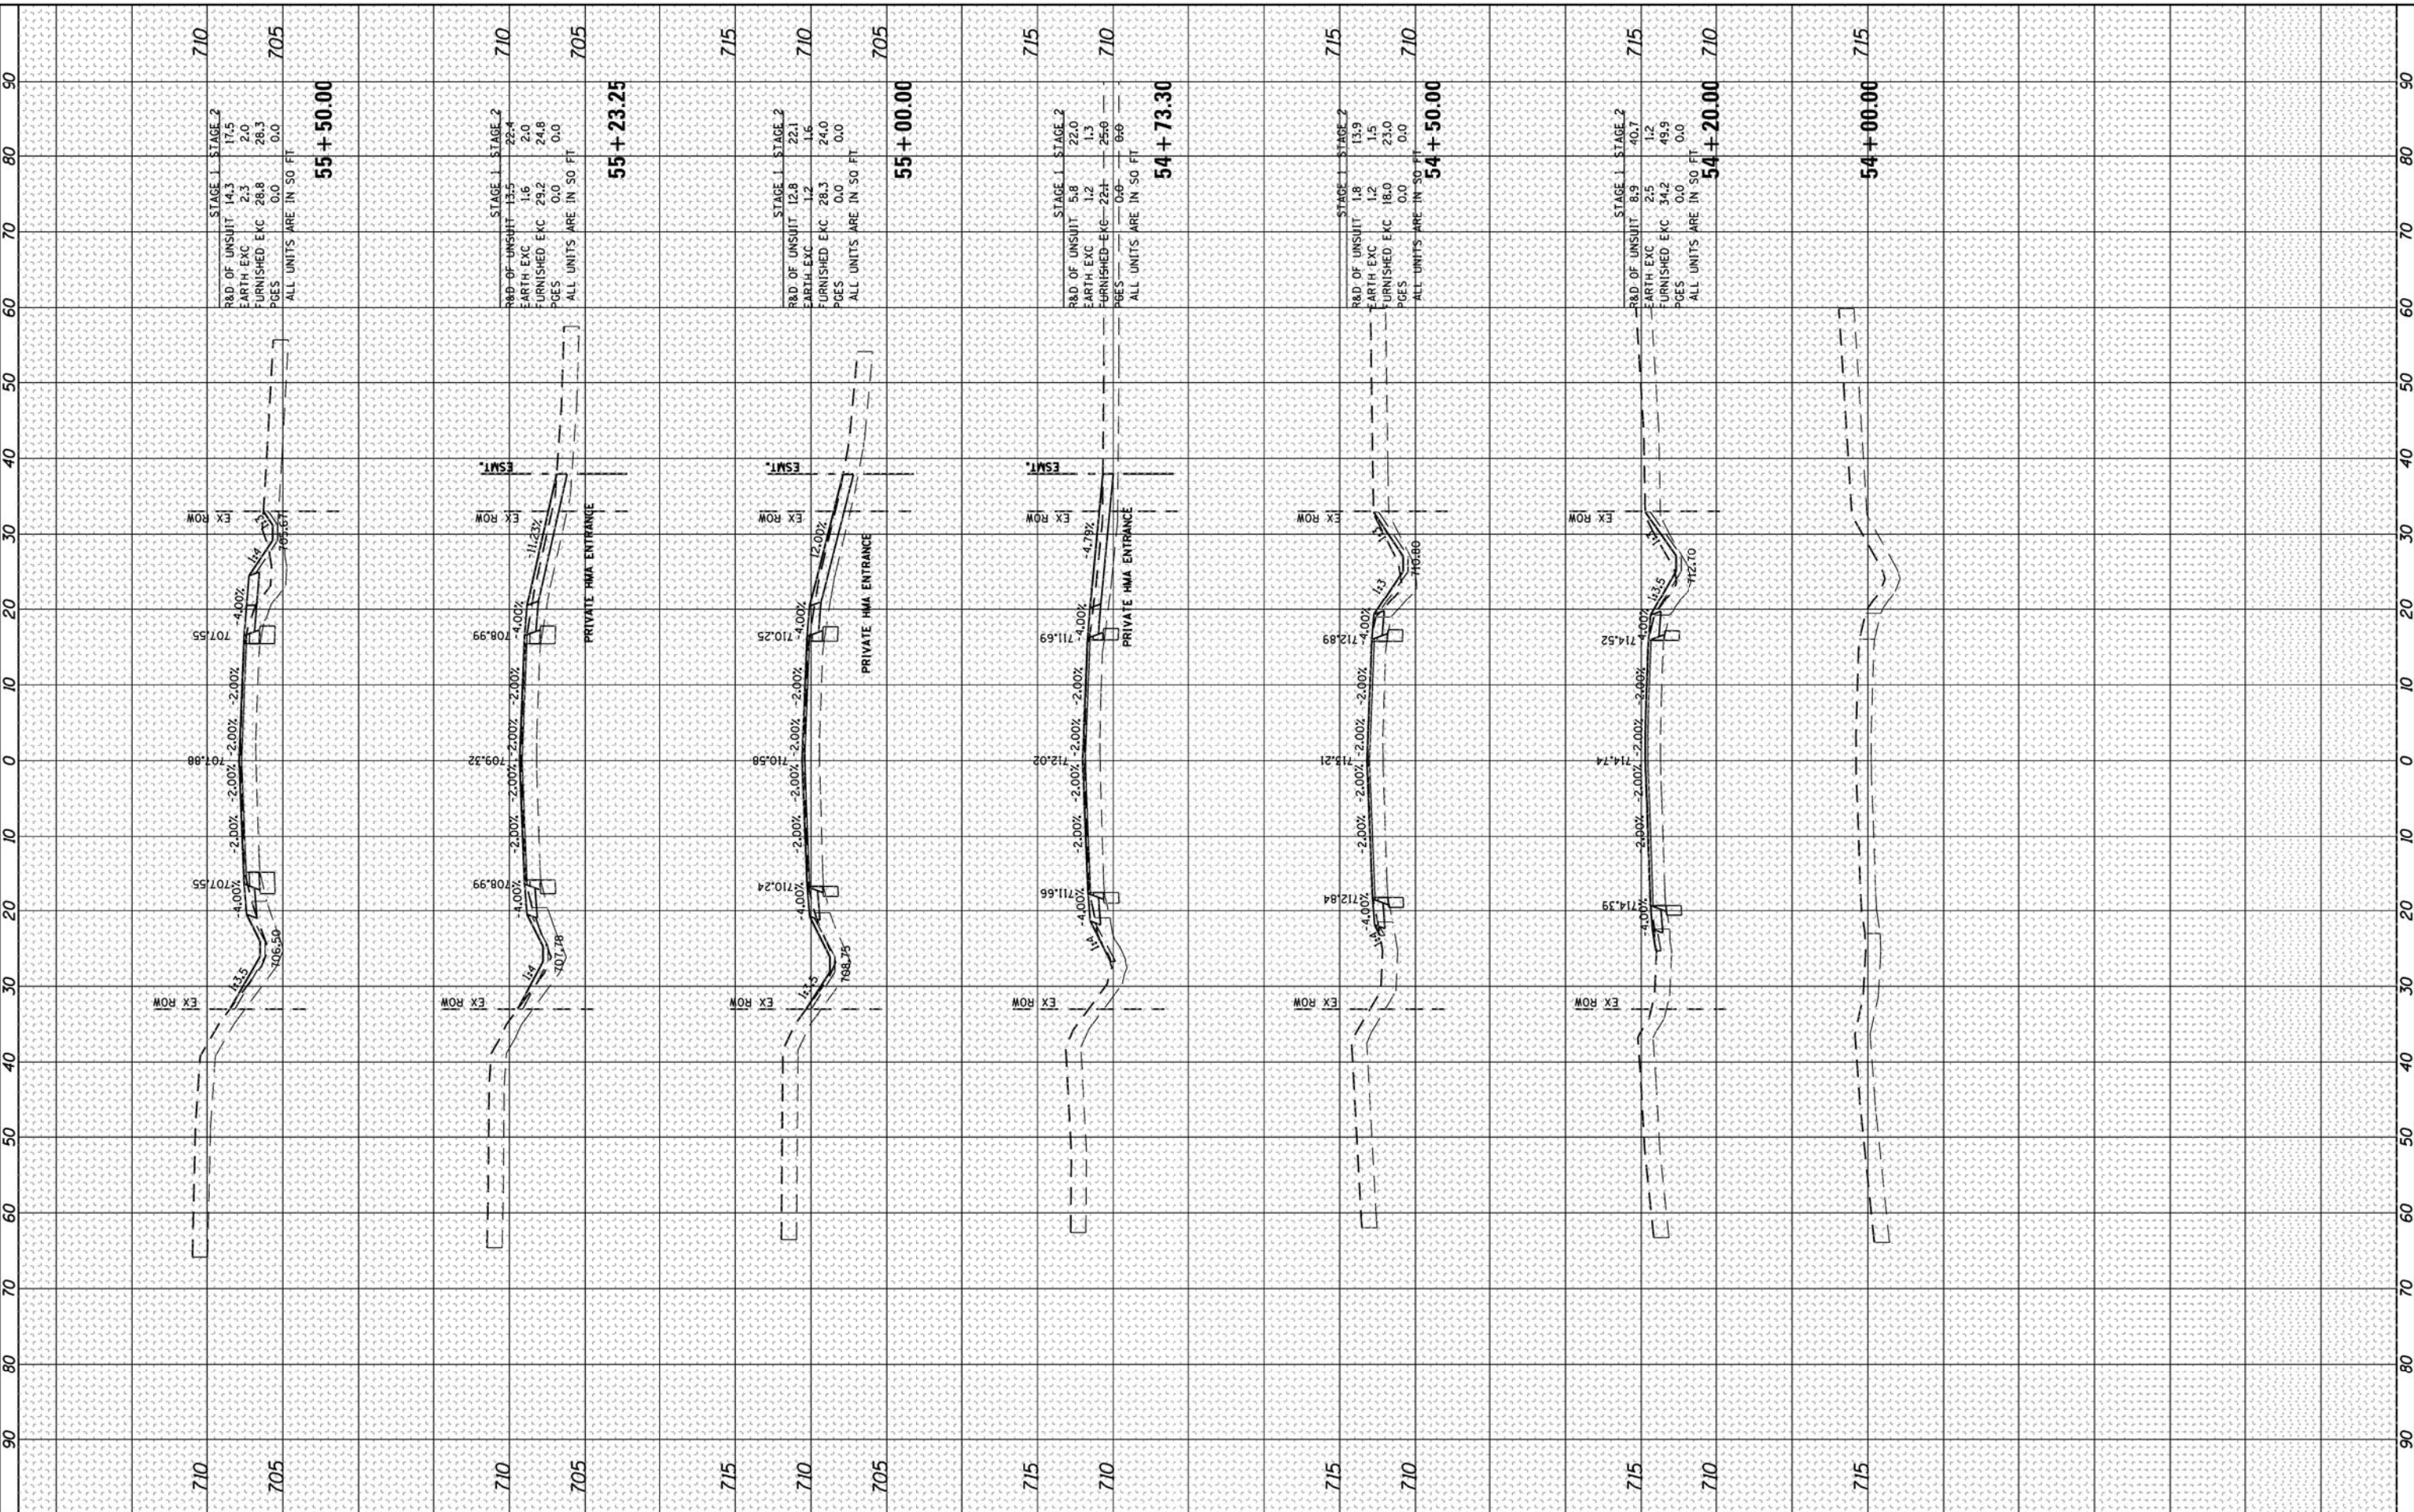

USER NAME	spernal		
DESIGNED	C. HARTKE	REVISED	-
DRAWN	S. PERNAL	REVISED	-
CHECKED	T. HAMILTON	REVISED	-
DATE	7/2/12	REVISED	-

STATE OF ILLINOIS
 DEPARTMENT OF TRANSPORTATION

CROSS SECTIONS
 MOOSEHEART ROAD

SCALE: 10H:5V SHEET NO. 1 OF 5 SHEETS STA. 53+00.00 TO STA. 55+50.00

F.A. RTE.	SECTION	COUNTY	TOTAL SHEETS	SHEET NO.
3887	AR-N-2	KANE	85	81
CONTRACT NO.			60P65	
FED. ROAD DIST. NO.			ILLINOIS FED. AID PROJECT 60P65	