


FINAL SURVEY	SURVEYED	BY	DATE
NOTE BOOK	PLOTTED		
AREAS CHECKED	TEMPLATE		
	AREAS CHECKED		

ORIGINAL SURVEY	SURVEYED	BY	DATE
NOTE BOOK	PLOTTED		
AREAS CHECKED	TEMPLATE		
	AREAS CHECKED		

COMPANY NAME: HIRGreen
 PROJECT CONTACT: HIRGreen.com
 CLIENT: STATE OF ILLINOIS
 DATE PLOTTED: 7/2/2012 3:56:04 PM
 FILE NAME: 66100186_14-13C-400SE.dgn
 PLOT DRIVER: pofplot
 PEN TABLE: standard-trcons.tbl

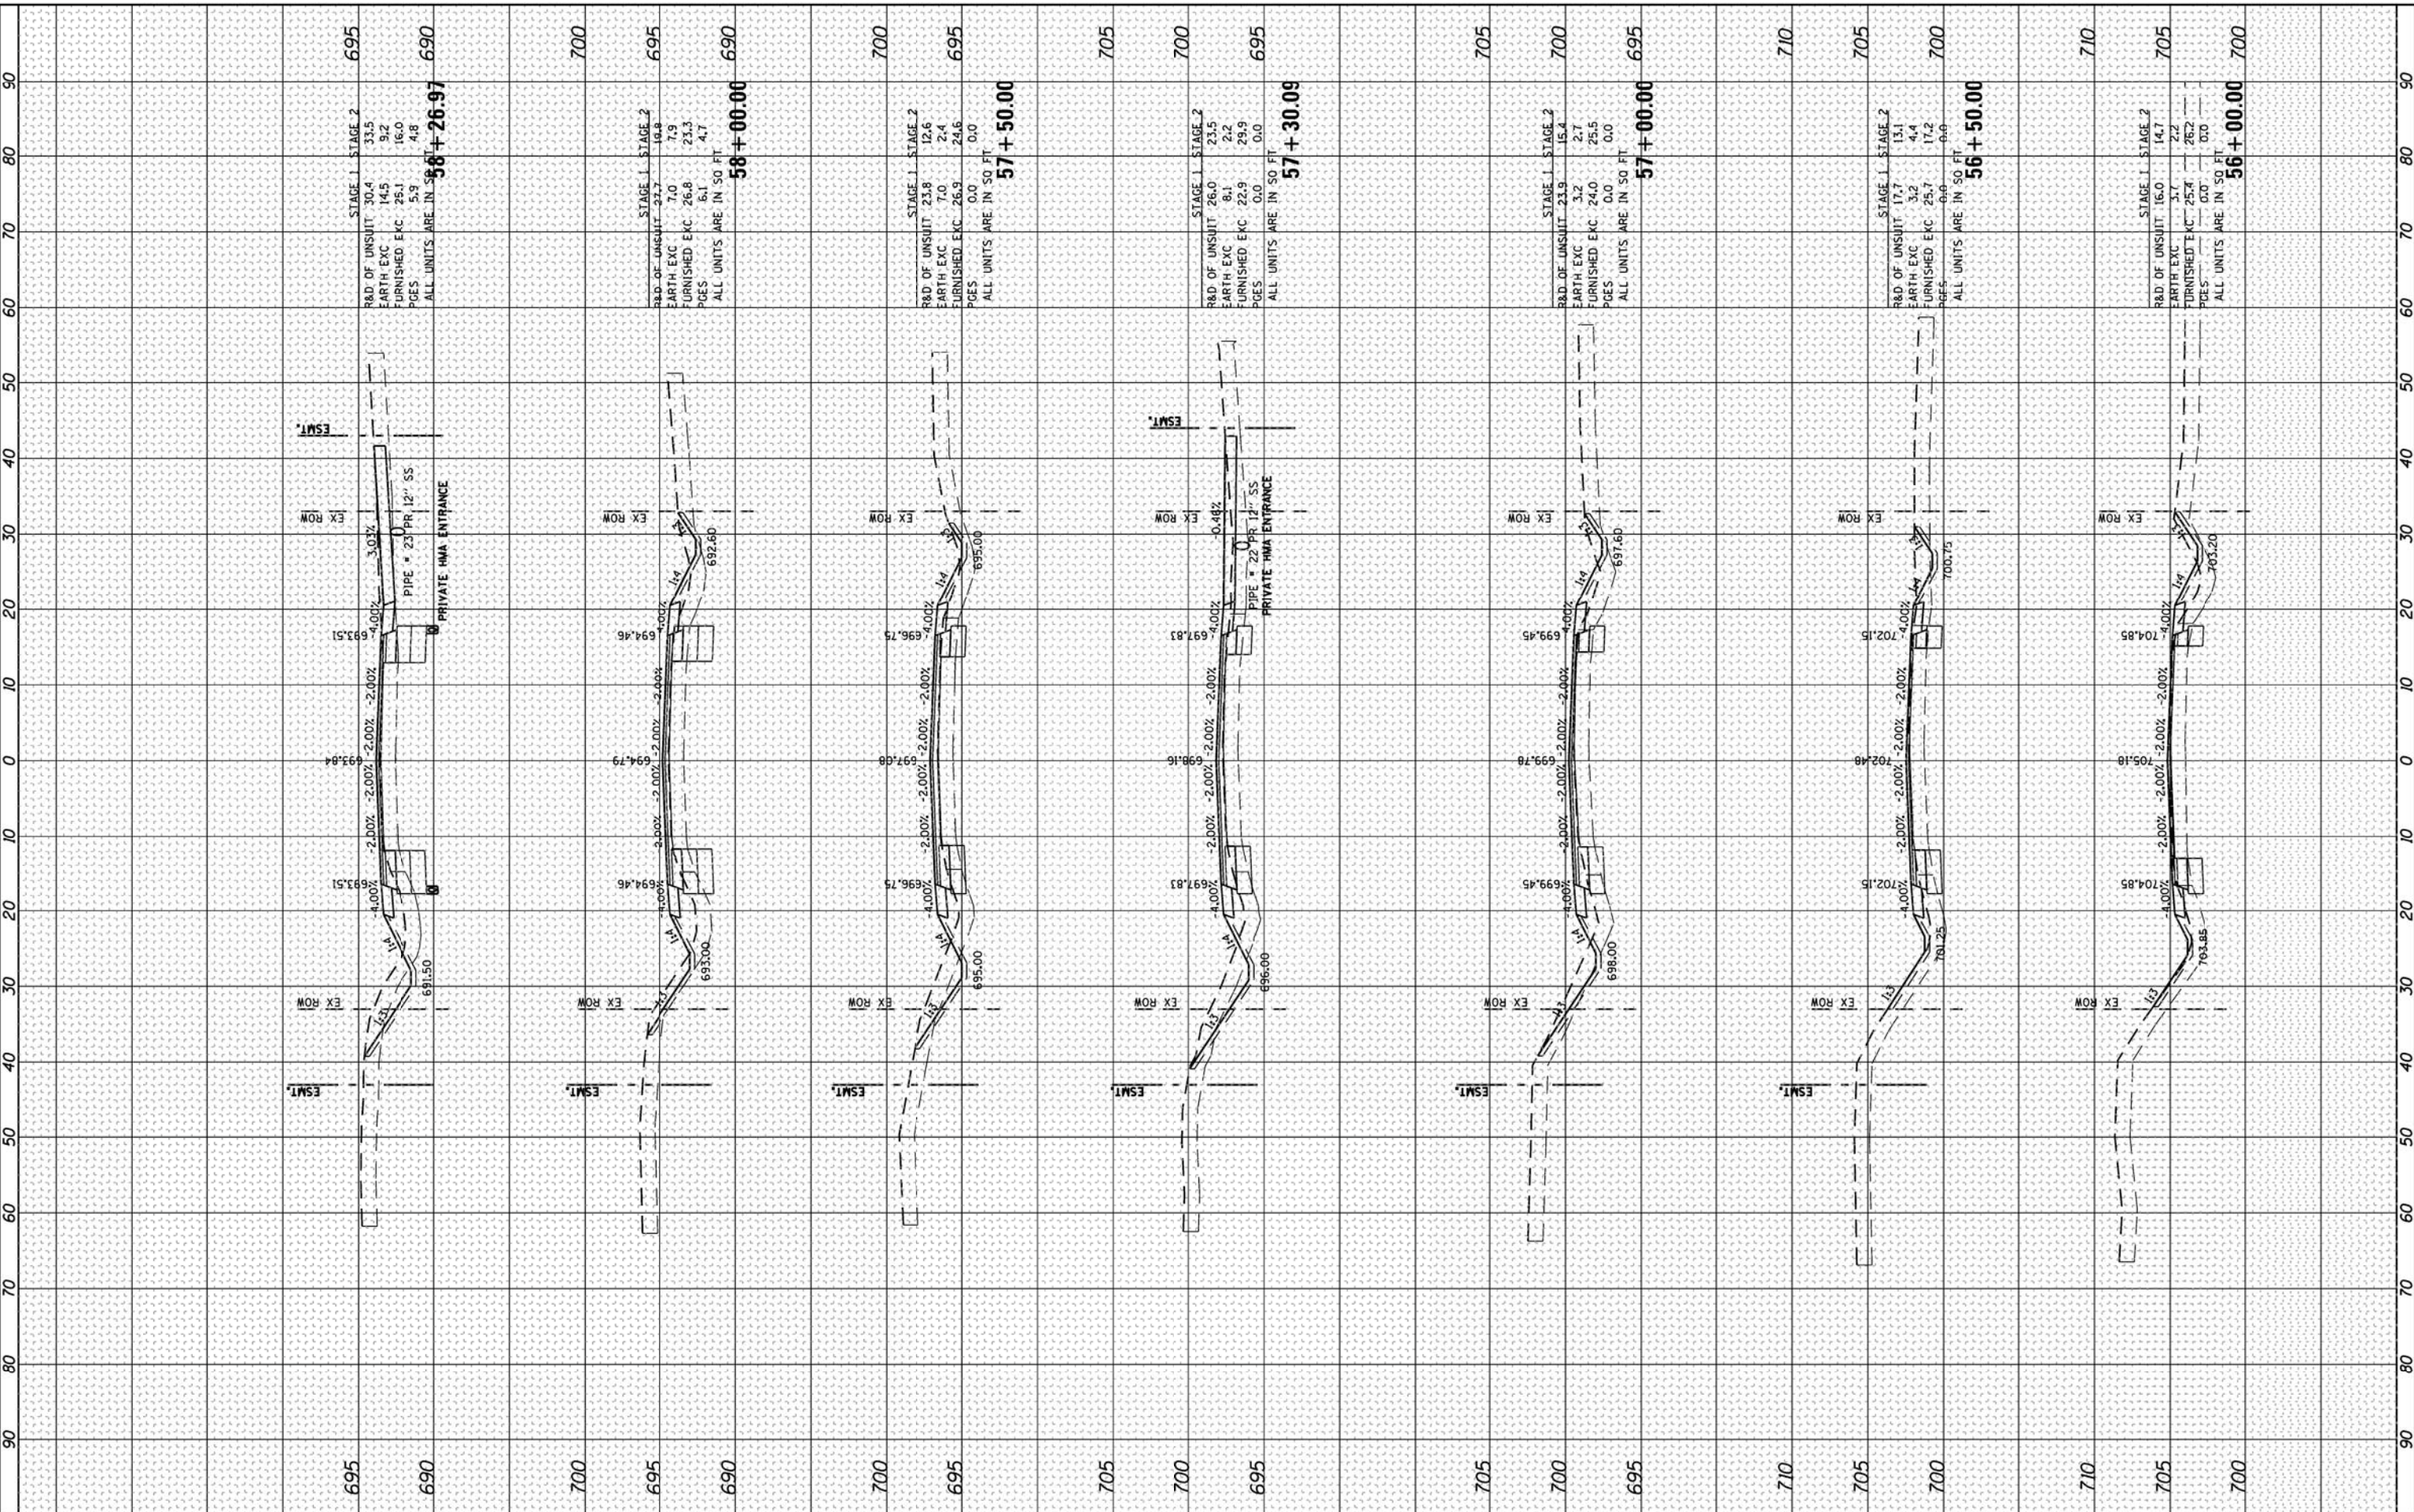

USER NAME	= spernal
DESIGNED	- C. HARTKE
DRAWN	- S. PERNAL
CHECKED	- T. HAMILTON
DATE	- 7/2/12
REVISIONS	
REVISED	-
REVISED	-
REVISED	-
REVISED	-

**STATE OF ILLINOIS
DEPARTMENT OF TRANSPORTATION**

**CROSS SECTIONS
MOOSEHEART ROAD**

SCALE: 10H:5V SHEET NO. 2 OF 5 SHEETS STA. 56+00.00 TO STA. 58+26.97

F.A. RTE.	SECTION	COUNTY	TOTAL SHEETS	SHEET NO.
3887	AR-N-2	KANE	85	82
CONTRACT NO.			60P65	
FED. ROAD DIST. NO.			ILLINOIS FED. AID PROJECT 60P65	