


FINAL SURVEY	SURVEYED	BY	DATE
NOTE BOOK	PLOTTED		
AREAS CHECKED	TEMPLATE		
	AREAS CHECKED		

ORIGINAL SURVEY	SURVEYED	BY	DATE
NOTE BOOK	PLOTTED		
AREAS CHECKED	TEMPLATE		
	AREAS CHECKED		

COMPANY NAME: HRGreen
 PROJECT CONTACT: 7/2/2012 3:56:51 PM
 CLIENT: 66100186_14-13C-Moose.dgn
 FILE NAME: 66100186_14-13C-Moose.dgn
 PLOT DRIVER: standard-tronx.tbl

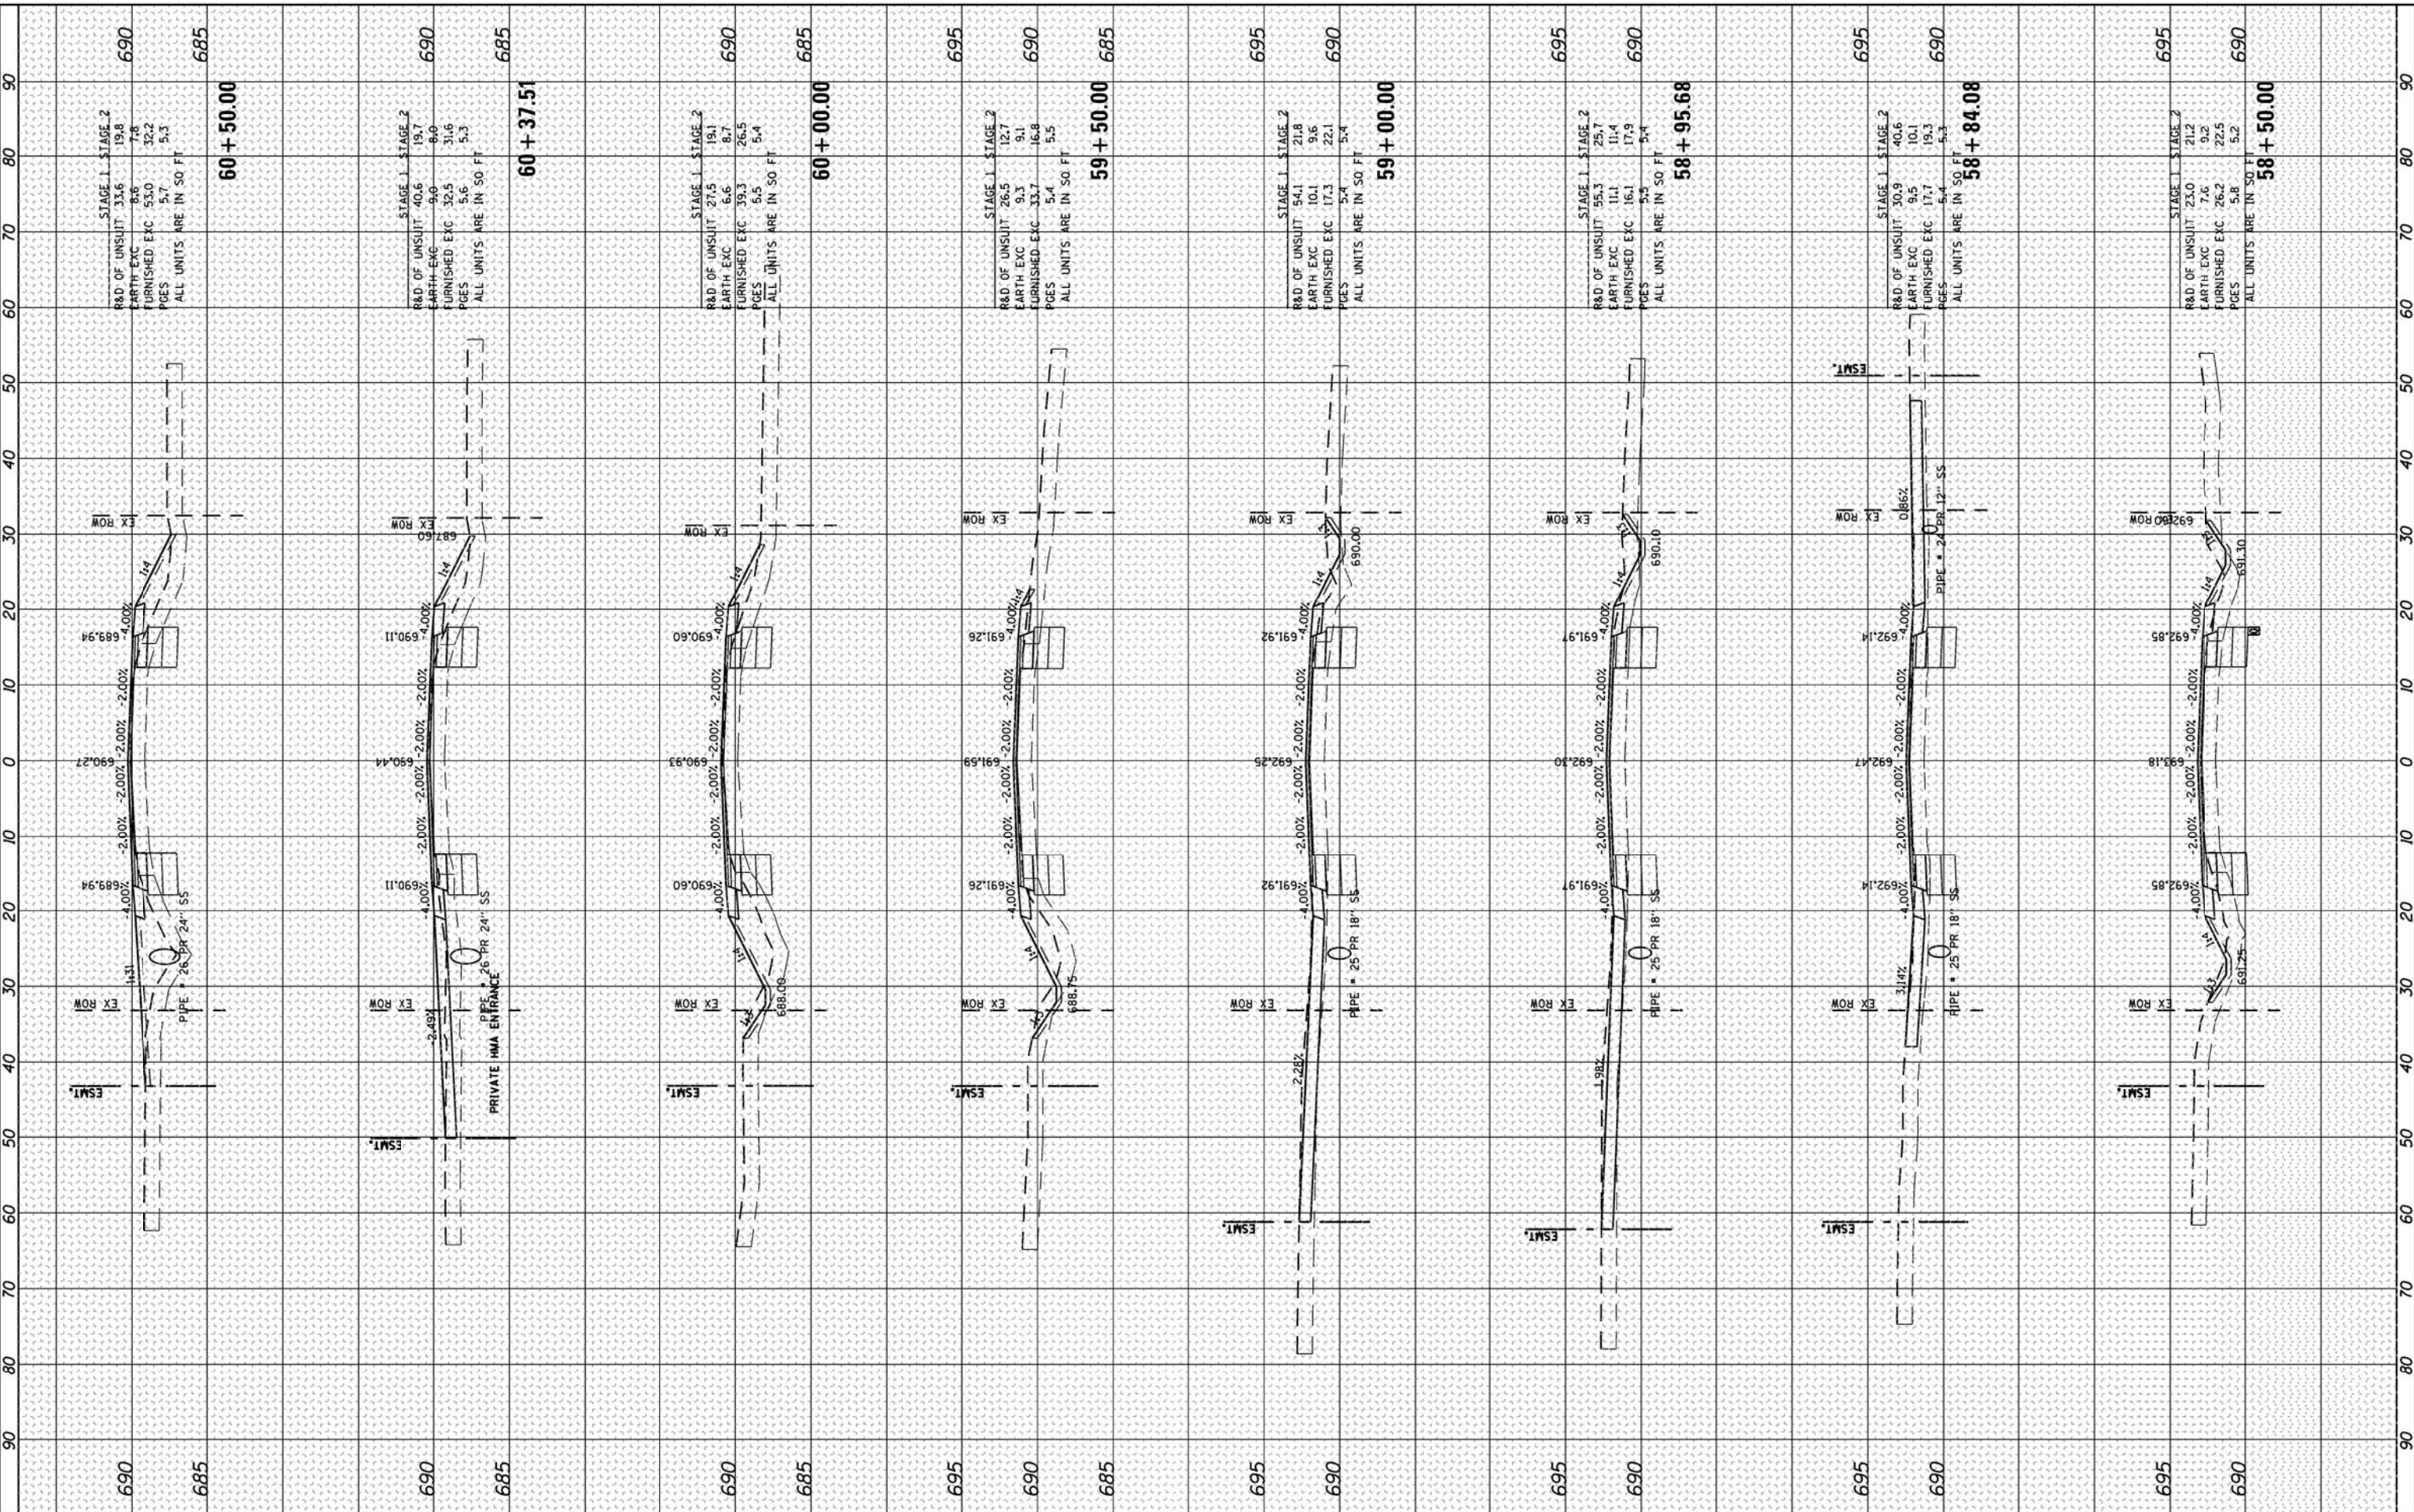

USER NAME	= spernal
DESIGNED	- C. HARTKE
DRAWN	- S. PERNAL
CHECKED	- T. HAMILTON
DATE	- 7/2/12

REVISIONS	REVISIONS	REVISIONS	REVISIONS
DESIGNED	- C. HARTKE	REVISIONS	-
DRAWN	- S. PERNAL	REVISIONS	-
CHECKED	- T. HAMILTON	REVISIONS	-
DATE	- 7/2/12	REVISIONS	-

**STATE OF ILLINOIS
DEPARTMENT OF TRANSPORTATION**

**CROSS SECTIONS
MOOSEHEART ROAD**

SCALE: 10H:5V SHEET NO. 3 OF 5 SHEETS STA. 58+50.00 TO STA. 60+50.00

F.A. RTE.	SECTION	COUNTY	TOTAL SHEETS	SHEET NO.
3887	AR-N-2	KANE	85	83
CONTRACT NO.			60P65	
FED. ROAD DIST. NO.			ILLINOIS FED. AID PROJECT	
			60P65	