


FINAL SURVEY	SURVEYED	BY	DATE
NOTE BOOK	PLOTTED		
AREAS CHECKED	TEMPLATE		
NO.	AREAS CHECKED		

ORIGINAL SURVEY	SURVEYED	BY	DATE
NOTE BOOK	PLOTTED		
AREAS CHECKED	TEMPLATE		
NO.	AREAS CHECKED		

COMPANY NAME: HRGreen.com
 PROJECT CONTACT: 7/2/2012 3:57:27 PM
 CLIENT: 66100166_14-15C-Moose.dgn
 FILE NAME: 66100166_14-15C-Moose.dgn
 PLOT DRIVER: standard-tron.tst
 PEN TABLE:

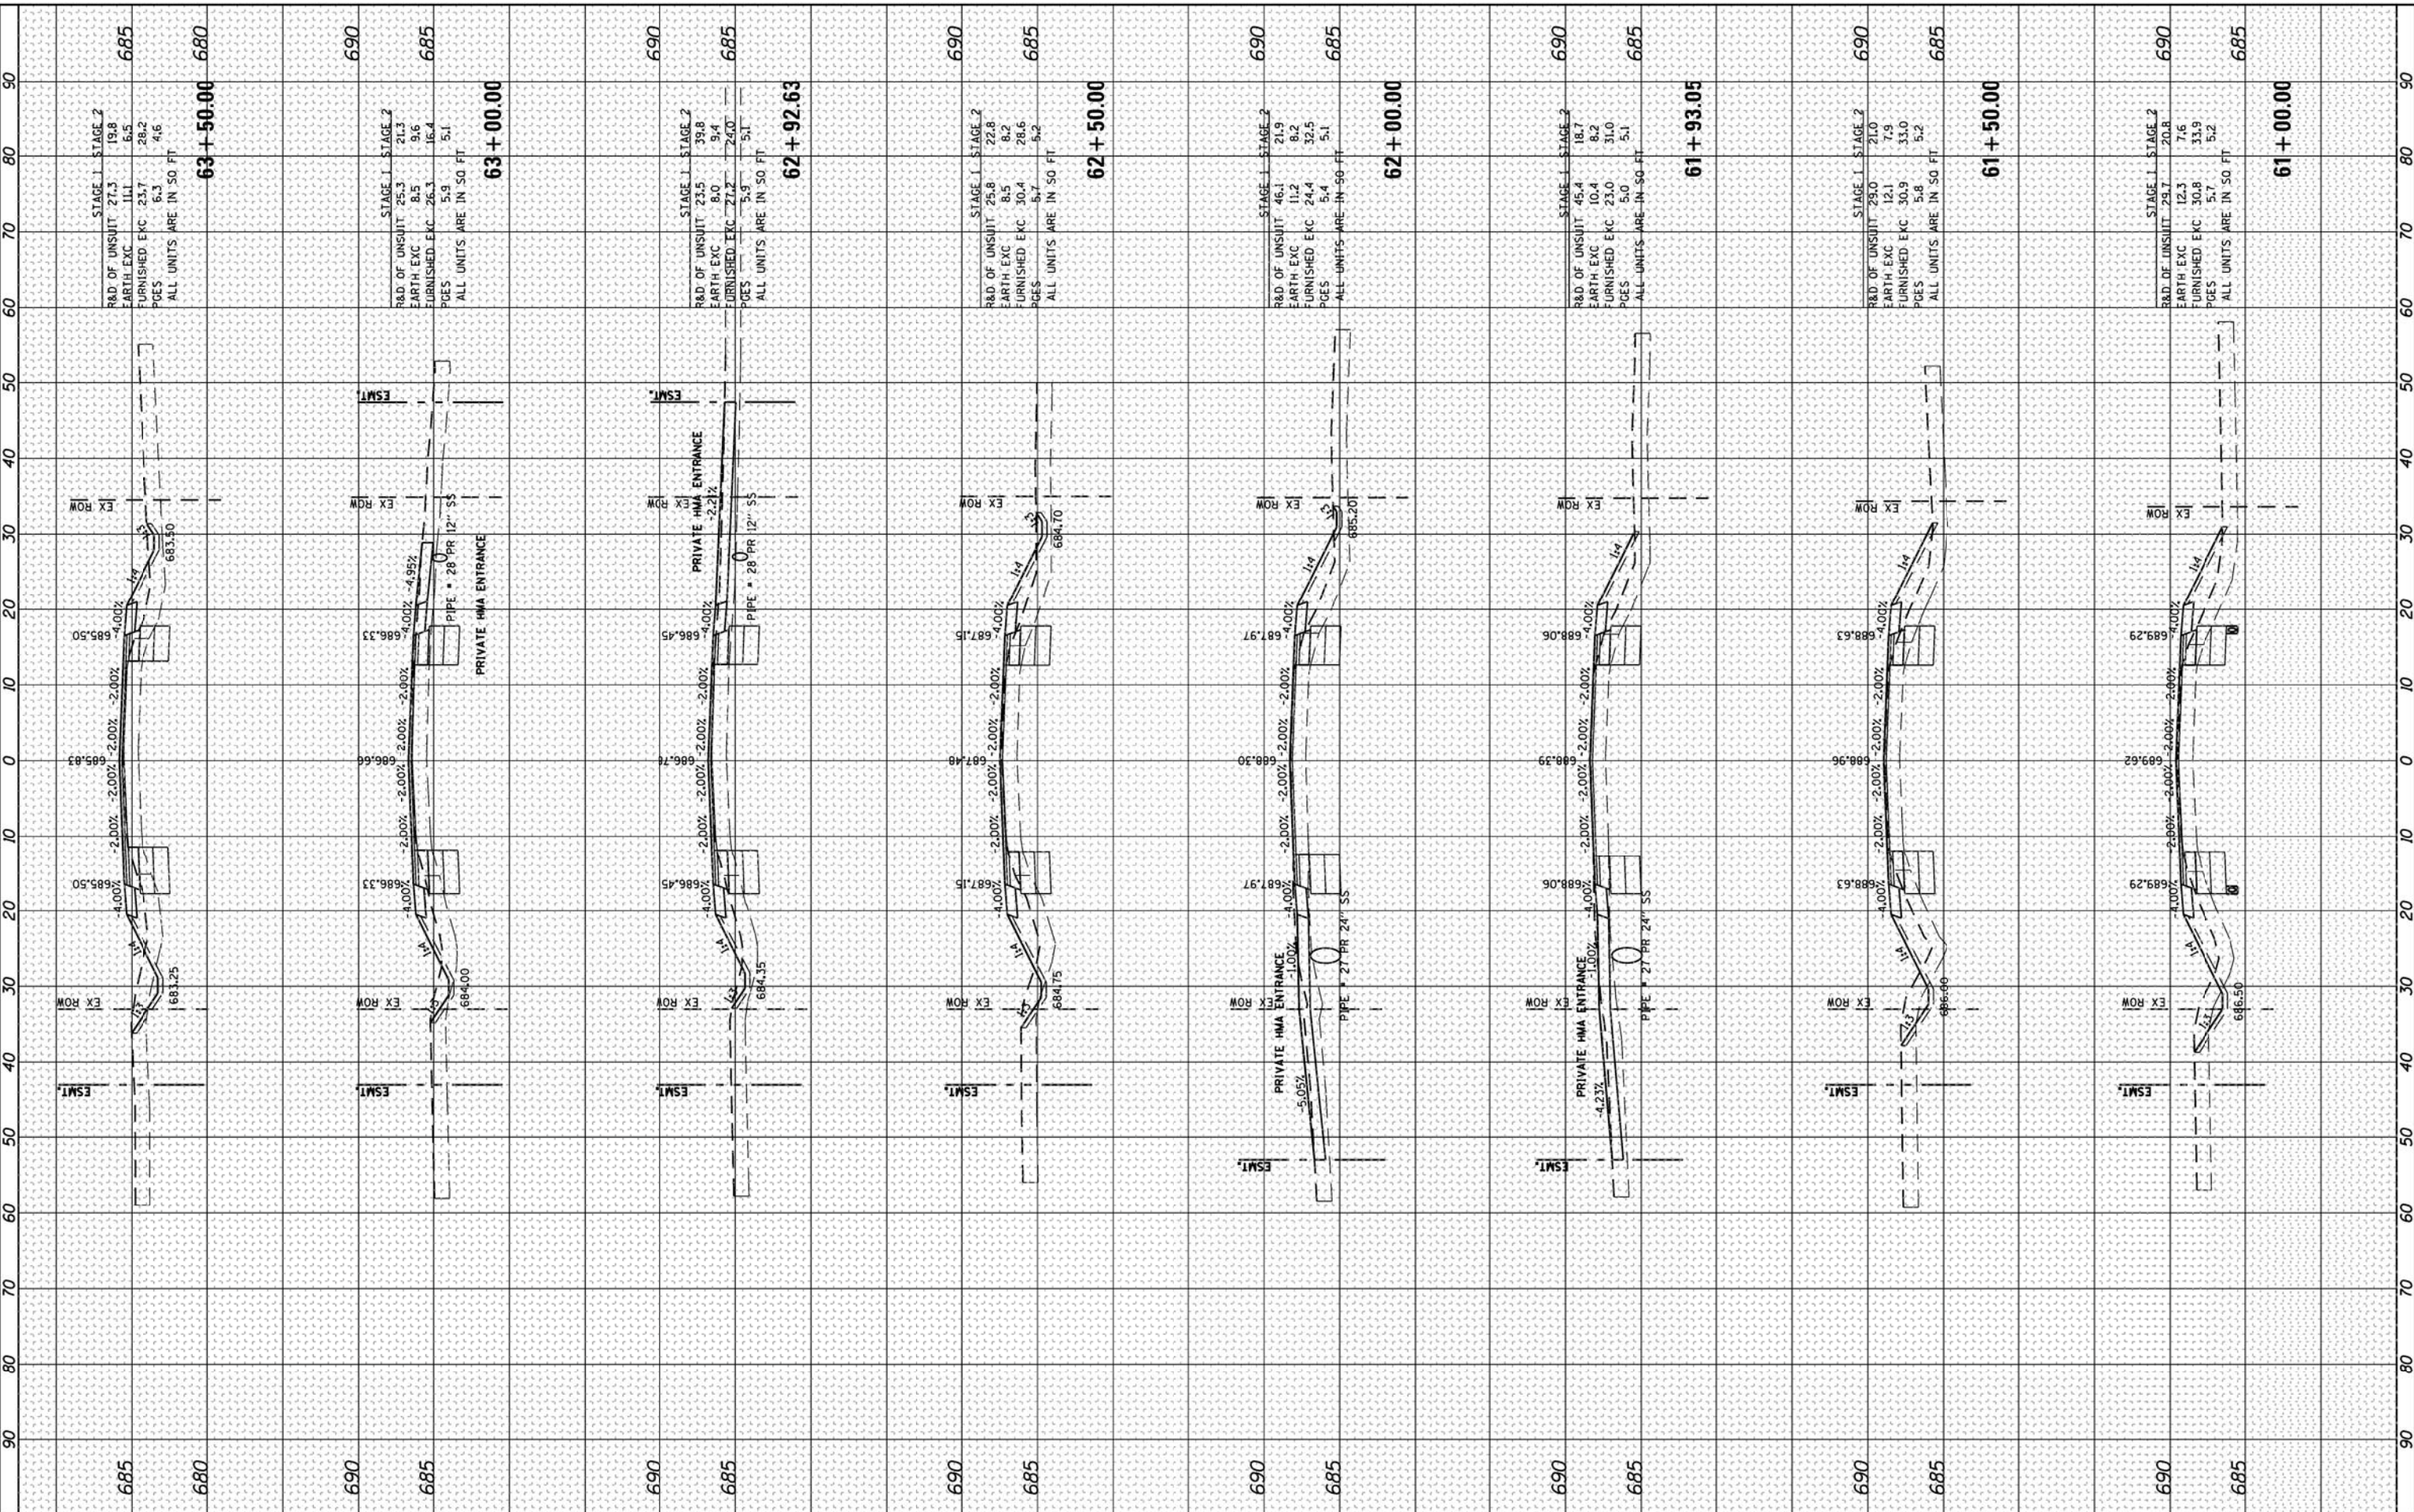

USER NAME	spenal
DESIGNED	C. HARTKE
DRAWN	S. PERNAL
CHECKED	T. HAMILTON
DATE	7/2/12

REVISIONS	NO.	DESCRIPTION
1		
2		
3		
4		
5		

DESIGNED	C. HARTKE	REVISED	-
DRAWN	S. PERNAL	REVISED	-
CHECKED	T. HAMILTON	REVISED	-
DATE	7/2/12	REVISED	-

**STATE OF ILLINOIS
DEPARTMENT OF TRANSPORTATION**

**CROSS SECTIONS
MOOSEHEART ROAD**

SCALE: 10H:5V SHEET NO. 4 OF 5 SHEETS STA. 61+00.00 TO STA. 63+50.00

F.A. RTE.	SECTION	COUNTY	TOTAL SHEETS	SHEET NO.
3887	AR-N-2	KANE	85	84
CONTRACT NO.			60P65	
FED. ROAD DIST. NO.			ILLINOIS FED. AID PROJECT	
			60P65	