


FINAL SURVEY	SURVEYED	BY	DATE
NOTE BOOK	PLOTTED		
NO.	TEMPLATE		
	AREAS		
	CHECKED		

ORIGINAL SURVEY	SURVEYED	BY	DATE
NOTE BOOK	PLOTTED		
NO.	TEMPLATE		
	AREAS		
	CHECKED		

COMPANY NAME: HRGreen  
 PROJECT CONTACT: 7/2/2012 3:58:27 PM  
 CLIENT: 66100196\_14-13C-Moose.dgn  
 DATE PLOTTED: 7/2/12  
 PLOT DRIVER: standard-tron.tst  
 PEN TABLE:

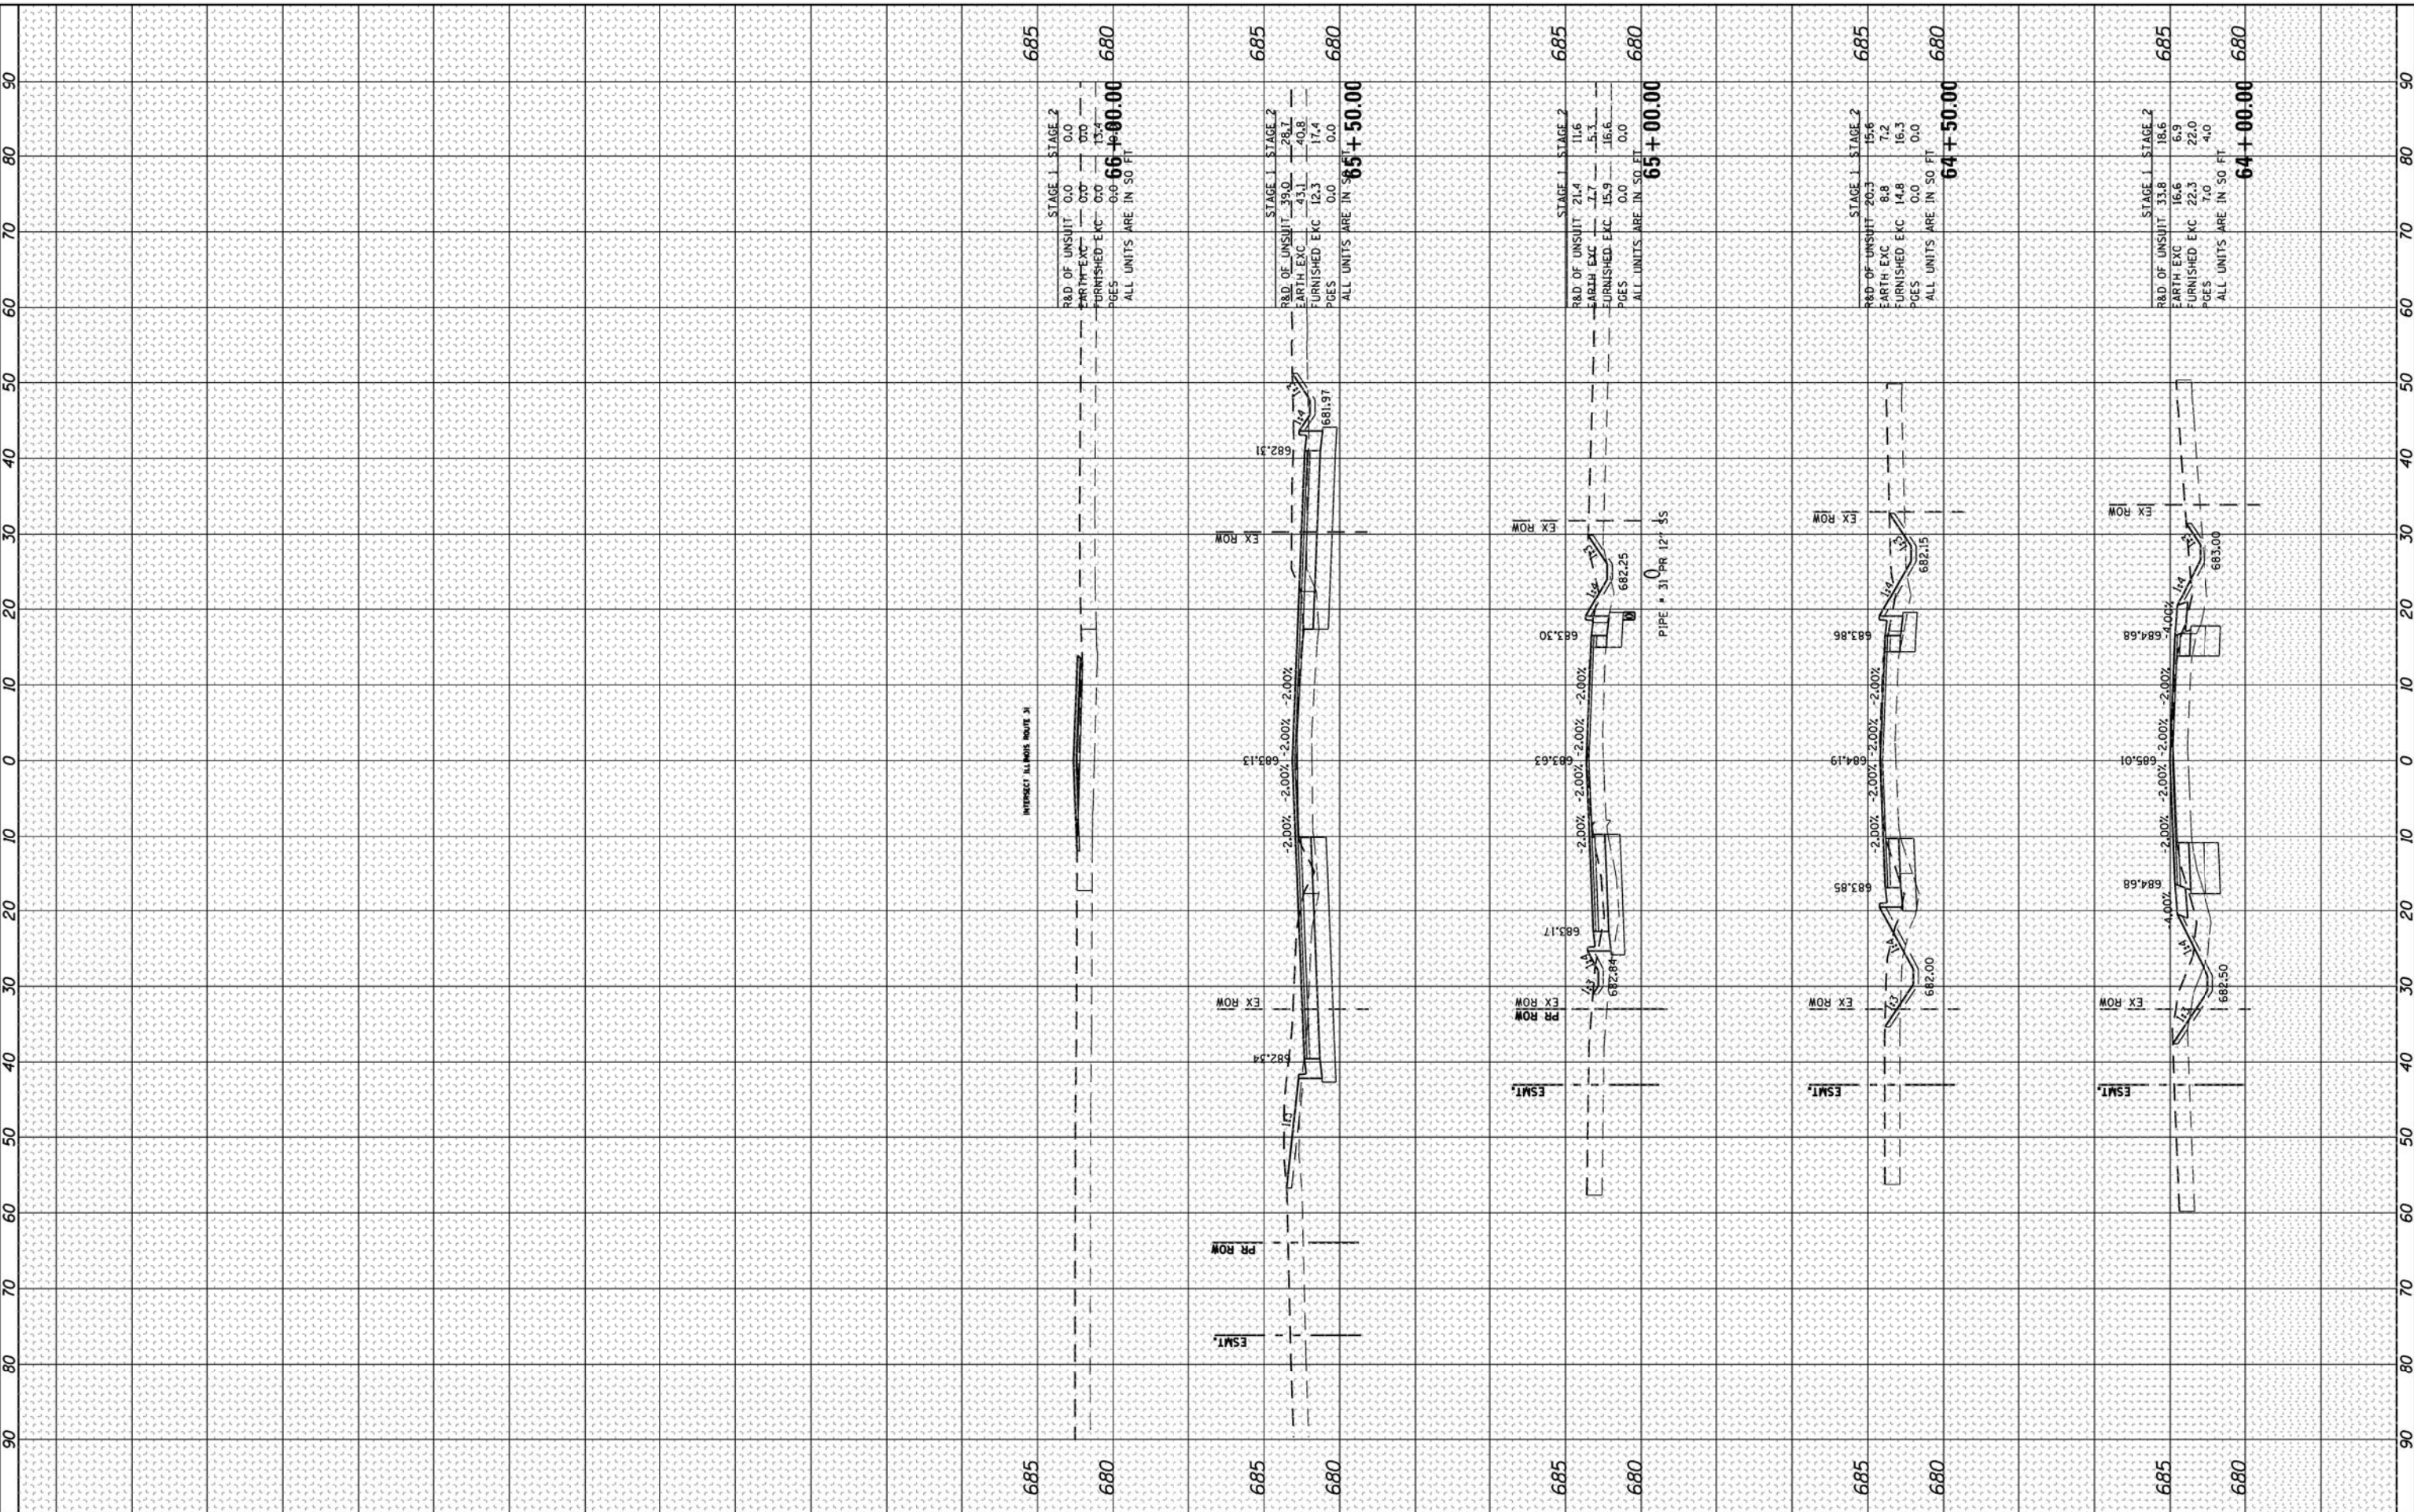

USER NAME	= spernal
DESIGNED	- C. HARTKE
DRAWN	- S. PERNAL
CHECKED	- T. HAMILTON
DATE	- 7/2/12

DESIGNED	- C. HARTKE	REVISED	-
DRAWN	- S. PERNAL	REVISED	-
CHECKED	- T. HAMILTON	REVISED	-
DATE	- 7/2/12	REVISED	-

STATE OF ILLINOIS  
 DEPARTMENT OF TRANSPORTATION

CROSS SECTIONS  
 MOOSEHEART ROAD

SCALE:	10H:5V
SHEET NO.	5 OF 5 SHEETS
STA.	64+00.00 TO STA. 66+00.00

F.A. RTE.	SECTION	COUNTY	TOTAL SHEETS	SHEET NO.
3887	AR-N-2	KANE	85	85
CONTRACT NO.				60P65
FED. ROAD DIST. NO.				ILLINOIS FED. AID PROJECT
				60P65