



**STAGE II REMOVAL**  
Looking North

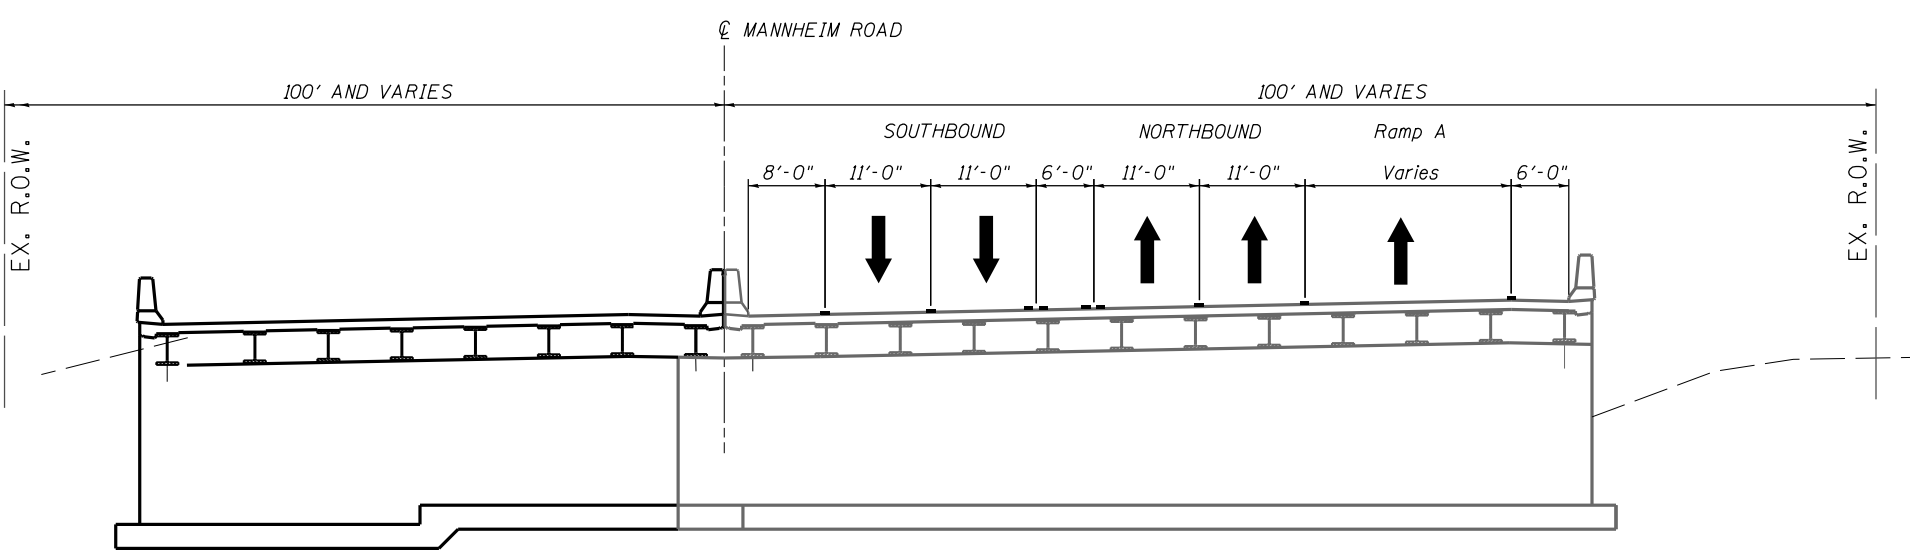

**STAGE II CONSTRUCTION**  
Looking North

- Notes:
1. Cross Hatched Area Indicates Removal.
  2. See Roadway Plans for Removal Detail.

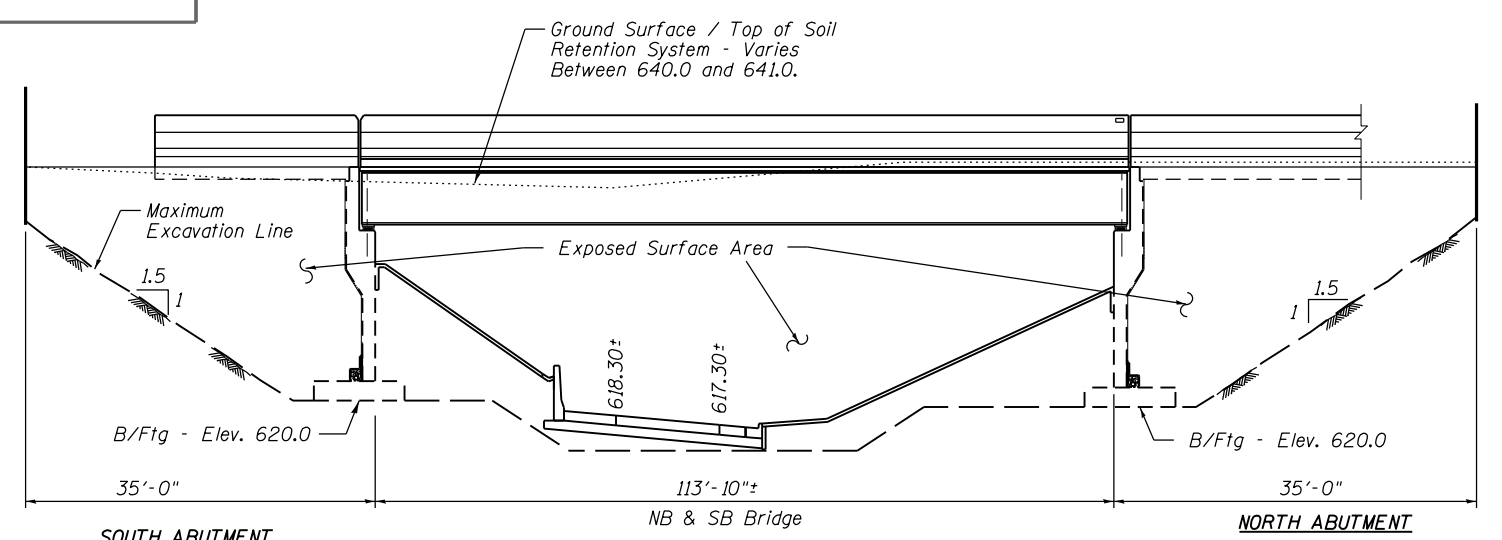

**LIMITS OF SOIL RETENTION SYSTEM**

**THIS SHEET IS FOR INFORMATION ONLY**

Note: A cantilevered sheet piling design does not appear feasible and additional members or other retention systems may be necessary. The Contractor shall submit a temporary soil retention system design including plan details and calculations for review and acceptance by the Engineer.

N:\ROSEMONT\11000\CADD\Sheets\Fabrication\_CADD\_Sheets\07-0167943-0168037-005-stageing.dgn

**CHRISTOPHER B. BURKE ENGINEERING, LTD.**  
8575 W. Higgins Road, Suite 600  
Rosemont, Illinois 60018  
(847) 924-8900

USER NAME =	DESIGNED - MM	REVISED
	CHECKED - JMB	REVISED
PLOT SCALE =	DRAWN - PDR	REVISED
PLOT DATE =	CHECKED - MM	REVISED

**STATE OF ILLINOIS  
DEPARTMENT OF TRANSPORTATION**

**STAGE CONSTRUCTION  
NB MANNHEIM ROAD BRIDGE - STRUCTURE NO. 016-7943**

SHEET NO. S-5 OF S-26 SHEETS

F.A. RTE.	SECTION	COUNTY	TOTAL SHEETS	SHEET NO.
330	0105-F	COOK	55	7
CONTRACT NO. 60V68				

ILLINOIS FED. AID PROJECT