


STAGE 1 REMOVAL
(Looking North)

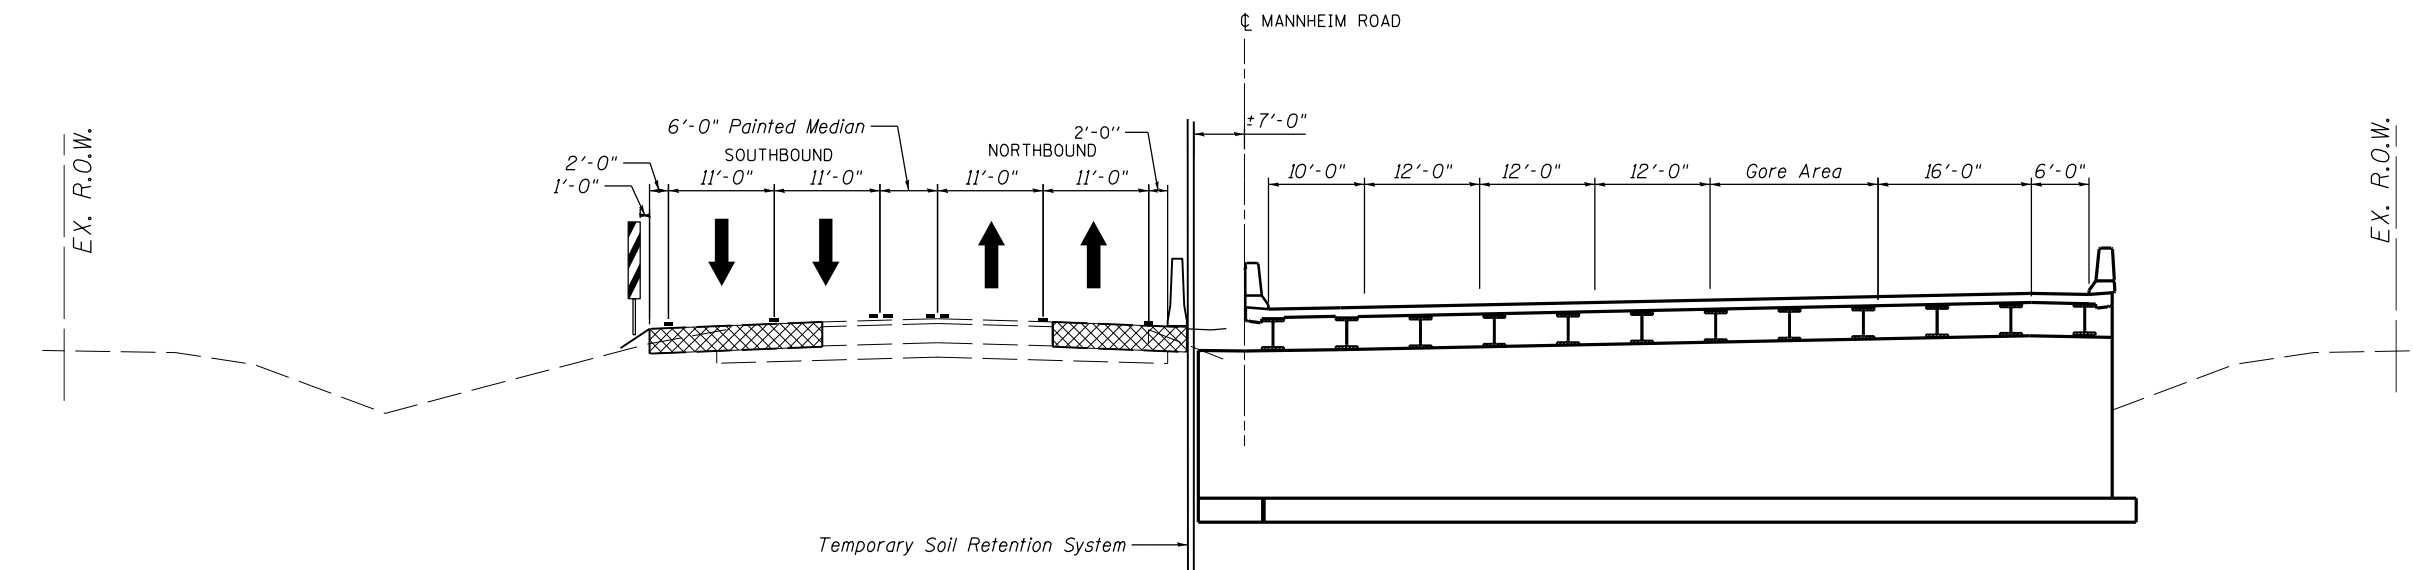

STAGE 1 CONSTRUCTION
(Looking North)

Notes:

1. Cross Hatched Area Indicates Removal.
2. See Roadway Plans for Removal Detail.

**THIS SHEET IS
FOR INFORMATION ONLY**

N:\ROSEMONT\11000\CADD\Sheets\Fabrication_CADD_Sheets\32-0167942-0168037-004-stage1.dgn

CHRISTOPHER B. BURKE ENGINEERING, LTD.
8575 W. Higgins Road, Suite 600
Rosemont, Illinois 60018
(847) 924-6900

USER NAME =	DESIGNED - MM	REVISED
	CHECKED - JMB	REVISED
PLOT SCALE =	DRAWN - PDR	REVISED
PLOT DATE =	CHECKED - MM	REVISED

**STATE OF ILLINOIS
DEPARTMENT OF TRANSPORTATION**

**STAGE CONSTRUCTION
SB MANNHEIM ROAD BRIDGE - STRUCTURE NO. 016-7942**

F.A. RTE.	SECTION	COUNTY	TOTAL SHEETS	SHEET NO.
330	0105-F	COOK	55	32
CONTRACT NO. 60V68				

SHEET NO. S-4 OF S-27 SHEETS

ILLINOIS FED. AID PROJECT