

**WEST EDGE OF SHOULDER**

Location	Station	* Offset	Theoretical Grade Elevations
S. End S. Appr. Pav't	74+74.10	-46.00	639.42
A	74+84.38	-46.02	639.48
B	74+94.63	-46.01	639.53
N. End S. Appr. Pav't	75+04.86	-45.97	639.58

**WEST EDGE OF PAVEMENT**


Location	Station	* Offset	Theoretical Grade Elevations
S. End S. Appr. Pav't	74+66.61	-36.00	639.79
A	74+76.82	-36.00	639.84
B	74+87.03	-36.00	639.89
N. End S. Appr. Pav't	74+97.24	-36.00	639.94

**PGL & EAST EDGE OF PAVEMENT**

Location	Station	* Offset	Theoretical Grade Elevations
S. End S. Appr. Pav't	74+40.11	0.00	640.80
A	74+50.15	0.00	640.86
B	74+60.19	0.00	640.91
N. End S. Appr. Pav't	74+70.22	0.00	640.96

**EAST EDGE OF SHOULDER**

Location	Station	* Offset	Theoretical Grade Elevations
S. End S. Appr. Pav't	74+32.88	10.00	640.37
A	74+42.88	9.99	640.42
B	74+52.85	10.02	640.47
N. End S. Appr. Pav't	74+62.83	10.04	640.52

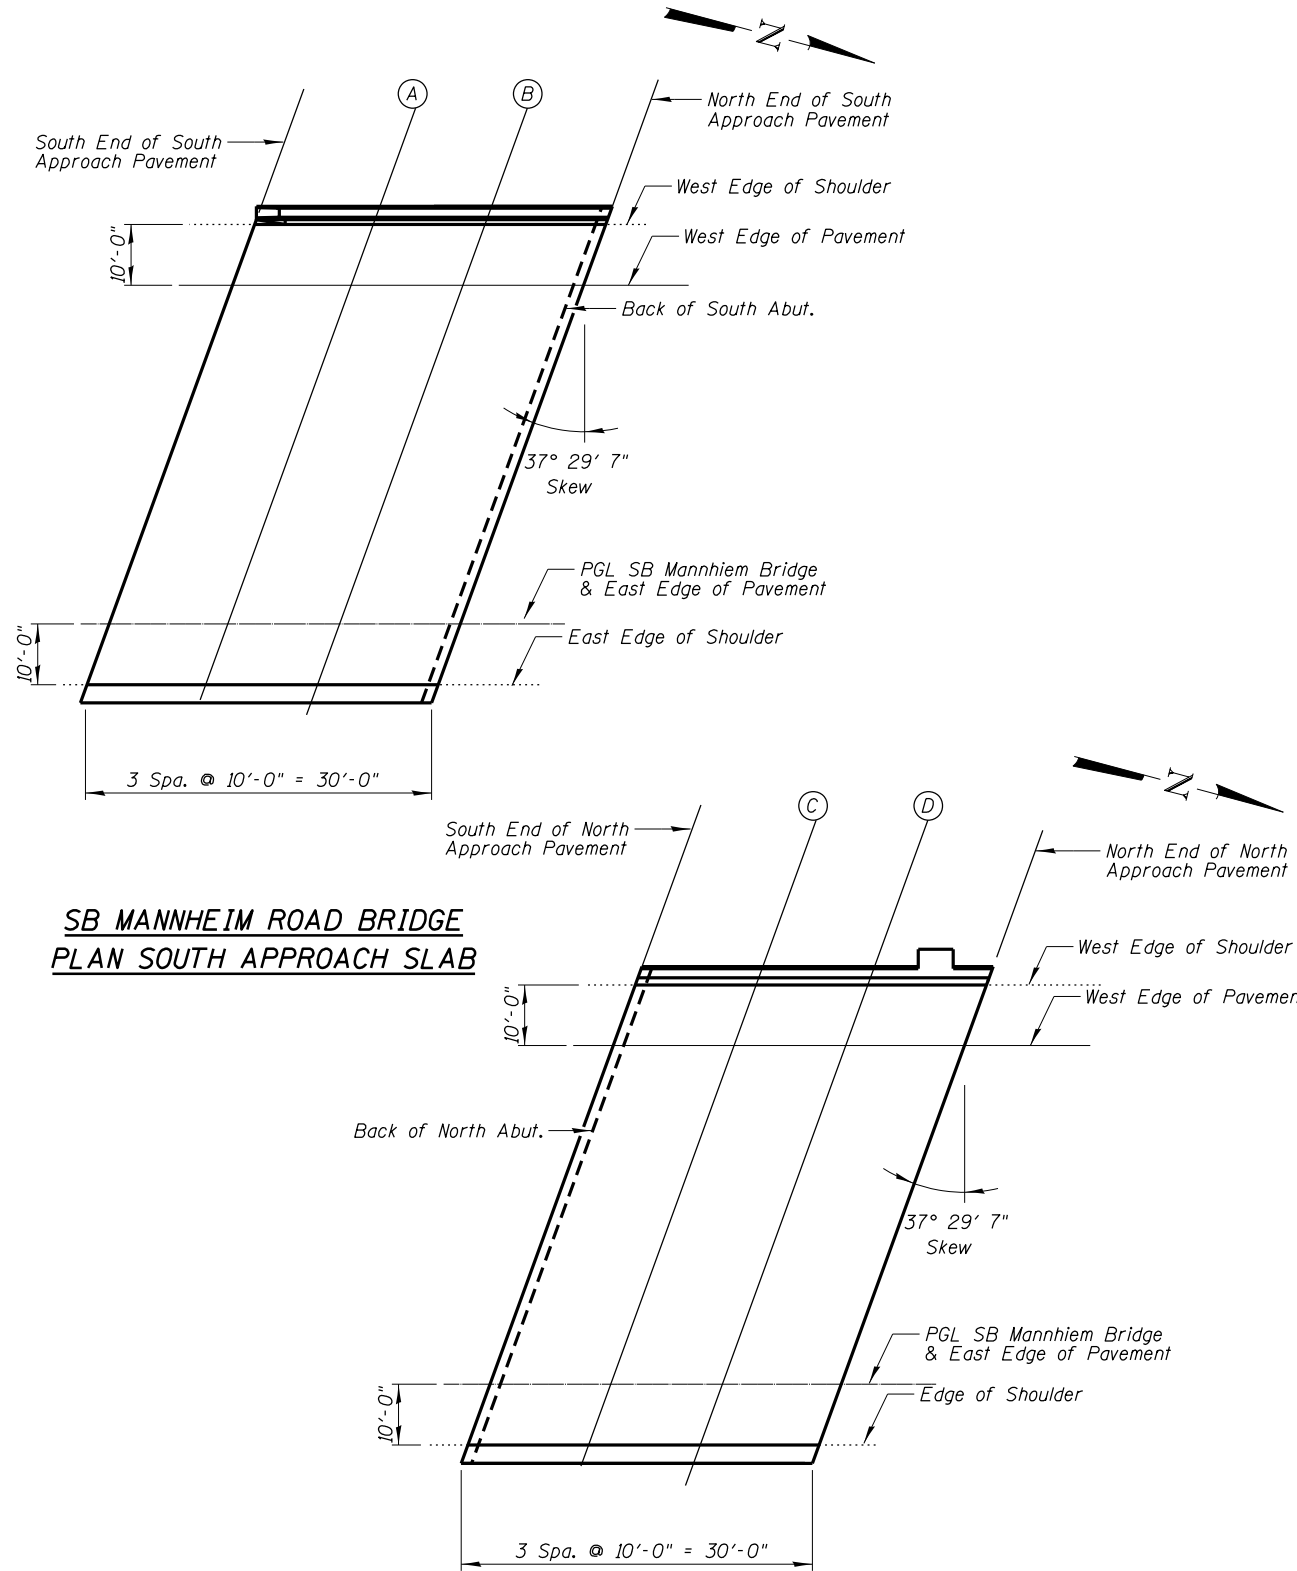

**SB MANNHEIM ROAD BRIDGE  
PLAN SOUTH APPROACH SLAB**

**SB MANNHEIM ROAD BRIDGE  
PLAN NORTH APPROACH SLAB**

**WEST EDGE OF SHOULDER**

Location	Station	* Offset	Theoretical Grade Elevations
S. End N. Appr. Pav't	76+29.21	-46.00	640.21
C	76+39.21	-46.00	640.26
D	76+49.21	-46.00	640.31
N. End N. Appr. Pav't	76+59.21	-46.00	640.44

**WEST EDGE OF PAVEMENT**

Location	Station	* Offset	Theoretical Grade Elevations
S. End N. Appr. Pav't	76+21.54	-36.00	640.57
C	76+31.54	-36.00	640.62
D	76+41.54	-36.00	640.67
N. End N. Appr. Pav't	76+51.54	-36.00	640.72

**PGL & EAST EDGE OF PAVEMENT**

Location	Station	* Offset	Theoretical Grade Elevations
S. End N. Appr. Pav't	75+93.93	0.00	641.58
C	76+03.93	0.00	641.63
D	76+13.93	0.00	641.68
N. End N. Appr. Pav't	76+23.93	0.00	641.73

**EAST EDGE OF SHOULDER**

Location	Station	* Offset	Theoretical Grade Elevations
S. End N. Appr. Pav't	75+86.24	10.03	641.14
C	75+96.25	10.02	641.19
D	76+06.25	10.01	641.25
N. End N. Appr. Pav't	76+16.26	10.00	641.30

\* NOTE: All Offsets Are Relative To The PGL.  
Offsets Are Positive East of PGL and  
Negative West of PGL.

**THIS SHEET IS  
FOR INFORMATION ONLY**

N:\ROSEMONT\11000\CADD\Sheets\Fabrication\_CADD\_Sheets\37-0167942-0168037-009\_1045.Elevs.dgn

<p><b>CHRISTOPHER B. BURKE ENGINEERING, LTD.</b> 8575 W. Higgins Road, Suite 600 Rosemont, Illinois 60018 (847) 924-8900</p>	USER NAME =	DESIGNED - MM	REVISED
		CHECKED - JMB	REVISED
	PLOT SCALE =	DRAWN - PDR	REVISED
	PLOT DATE =	CHECKED - MM	REVISED

**STATE OF ILLINOIS  
DEPARTMENT OF TRANSPORTATION**

**TOP OF APPROACH SLAB ELEVATIONS  
SB MANNHEIM ROAD BRIDGE - STRUCTURE NO. 016-7942**

F.A. RTE.	SECTION	COUNTY	TOTAL SHEETS	SHEET NO.
330	0105-F	COOK	55	37
CONTRACT NO. 60V68				