

STATE OF ILLINOIS
DEPARTMENT OF TRANSPORTATION
DIVISION OF HIGHWAYS

PLANS FOR PROPOSED
FEDERAL AID HIGHWAY


F.A.U. ROUTE 2626 (ARLINGTON HEIGHTS ROAD)
SB BRIDGE OVER BUFFALO CREEK
BRIDGE DECK REPLACEMENT
SECTION 10-00193-07-BR
PROJECT BHM-9003(706)
LAKE COUNTY
JOB C-91-760-10

F.A.U. RTE.	SECTION	COUNTY	TOTAL SHEETS	SHEET NO.
2626	10-00193-07-BR	LAKE	37	1
FED. ROAD DIST. NO. 1		ILLINOIS	CONTRACT NO. 63713	


FOR INDEX OF SHEETS, SEE SHEET NO. 2
FOR LIST OF STANDARDS, SEE SHEET NO. 2

DESIGN DESIGNATION: MINOR ARTERIAL

TRAFFIC DATA
2006 ADT: 32,050
POSTED SPEED LIMIT: 45 MPH

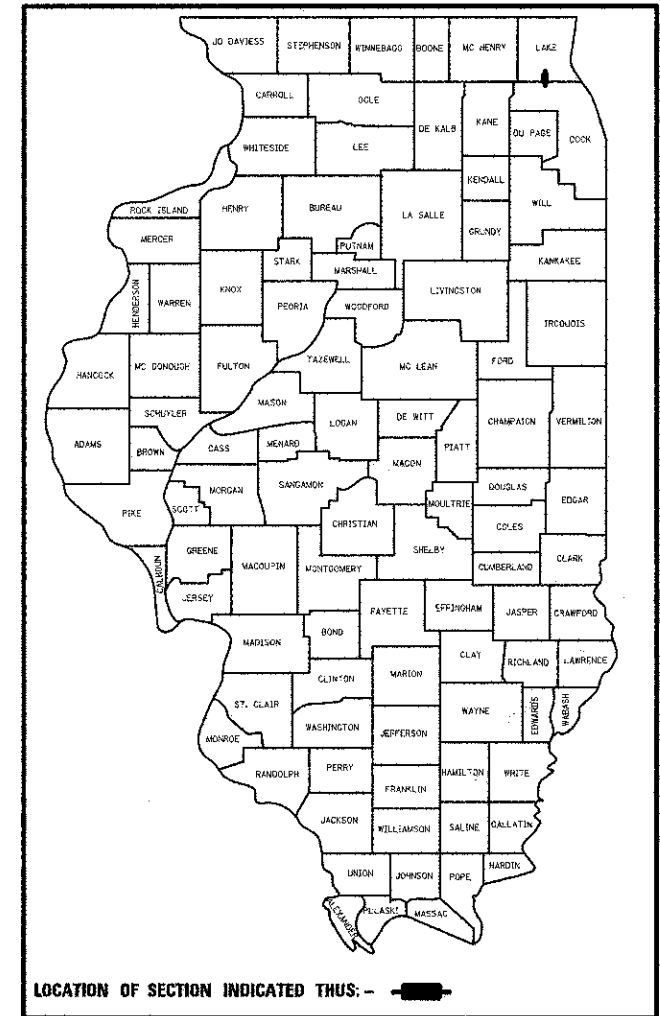

PROJECT ENDS
STATION 43 + 46.38

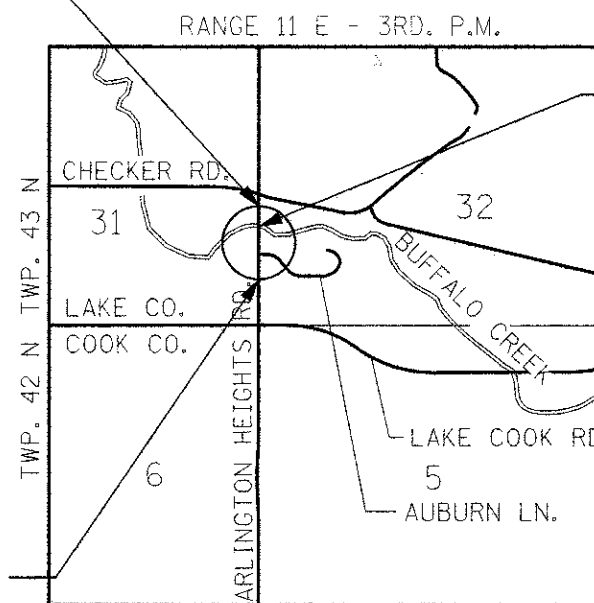


STRUCTURE
NO. 049-3055



PROJECT BEGINS
STATION 38 + 45.31

VERNON TOWNSHIP
MAP SCALE: NTS

NET AND GROSS LENGTH = 501.07 FT. = 0.09 MILE

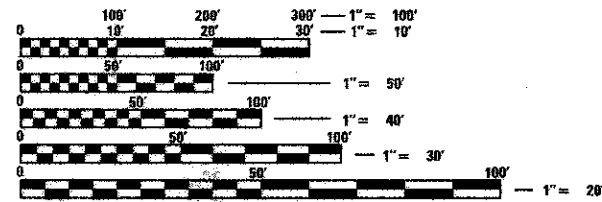


FULL SIZE PLANS HAVE BEEN PREPARED USING STANDARD ENGINEERING SCALES. REDUCED SIZED PLANS WILL NOT CONFORM TO STANDARD SCALES. IN MAKING MEASUREMENTS ON REDUCED PLANS, THE ABOVE SCALES MAY BE USED.

J.U.L.I.E.
JOINT UTILITY LOCATION INFORMATION FOR EXCAVATION
1-800-892-0123
OR 811

CONTRACT NO. 63713

TOWNSHIP: VERNON
MUNICIPALITY: BUFFALO GROVE

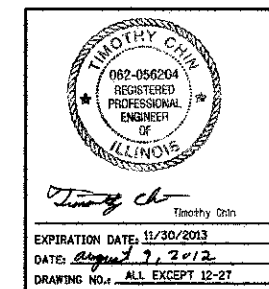

STATE OF ILLINOIS
DEPARTMENT OF TRANSPORTATION
DIVISION OF HIGHWAYS

APPROVED August 7th 2012
Paula Tigg
LAKE COUNTY DIVISION OF TRANSPORTATION,
ACTING DIRECTOR OF TRANSPORTATION/ACTING COUNTY ENGINEER

PASSED August 29 2012
John Fortman
DISTRICT 1 ENGINEER OF LOCAL ROADS & STREETS

RELEASING FOR BID
BASED ON LIMITED
REVIEW August 29 2012
John Fortman
DEPUTY DIRECTOR OF HIGHWAYS, REGION 1 ENGINEER

PRINTED BY THE AUTHORITY
OF THE STATE OF ILLINOIS

PROGRAM AND OFFICE ENGINEER: CHARLES F. RIDDLE, P.E. 847-705-4406 SCHAMBURG, IL