



MEDIAN PLAN

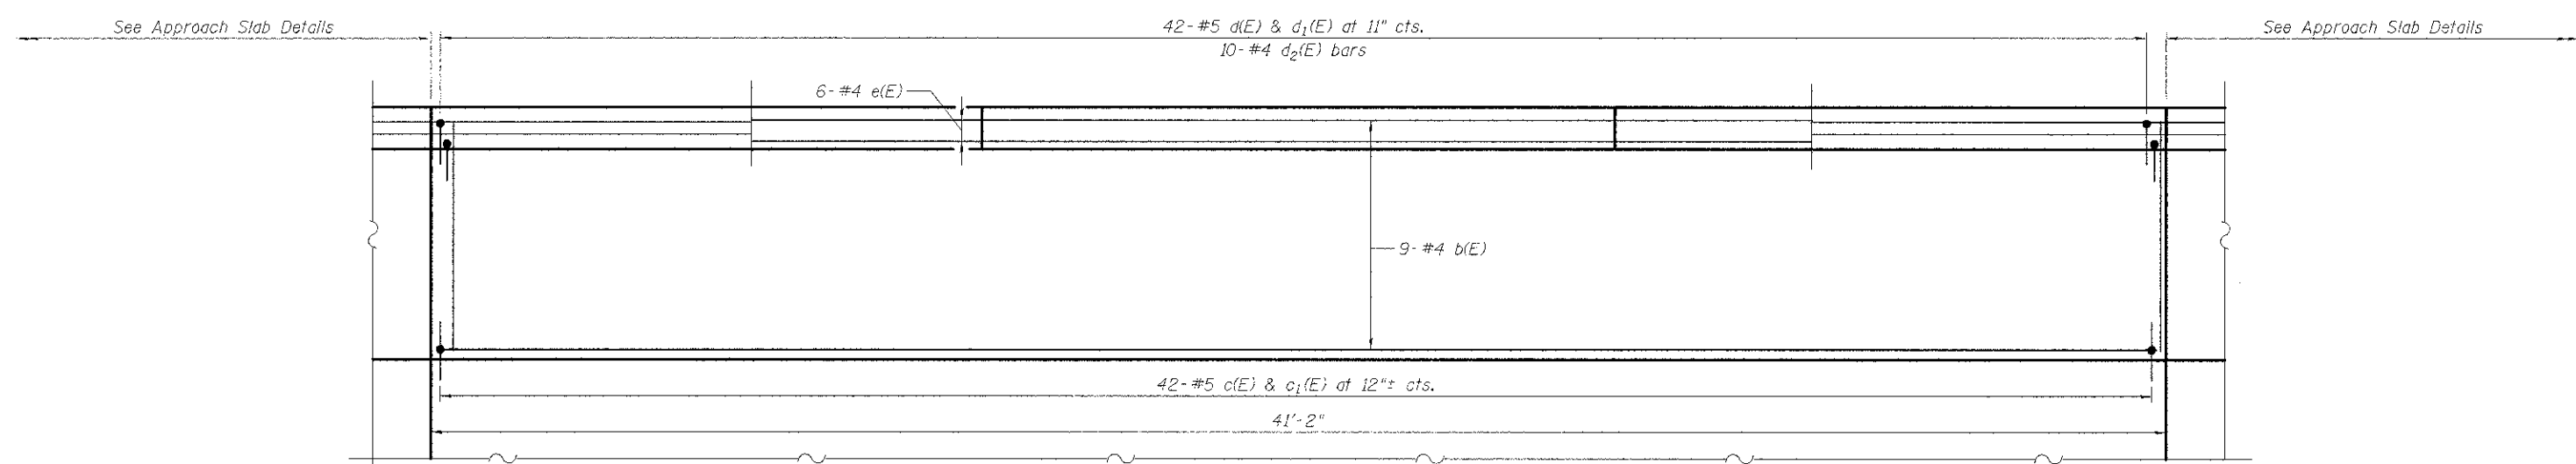

SIDEWALK PLAN

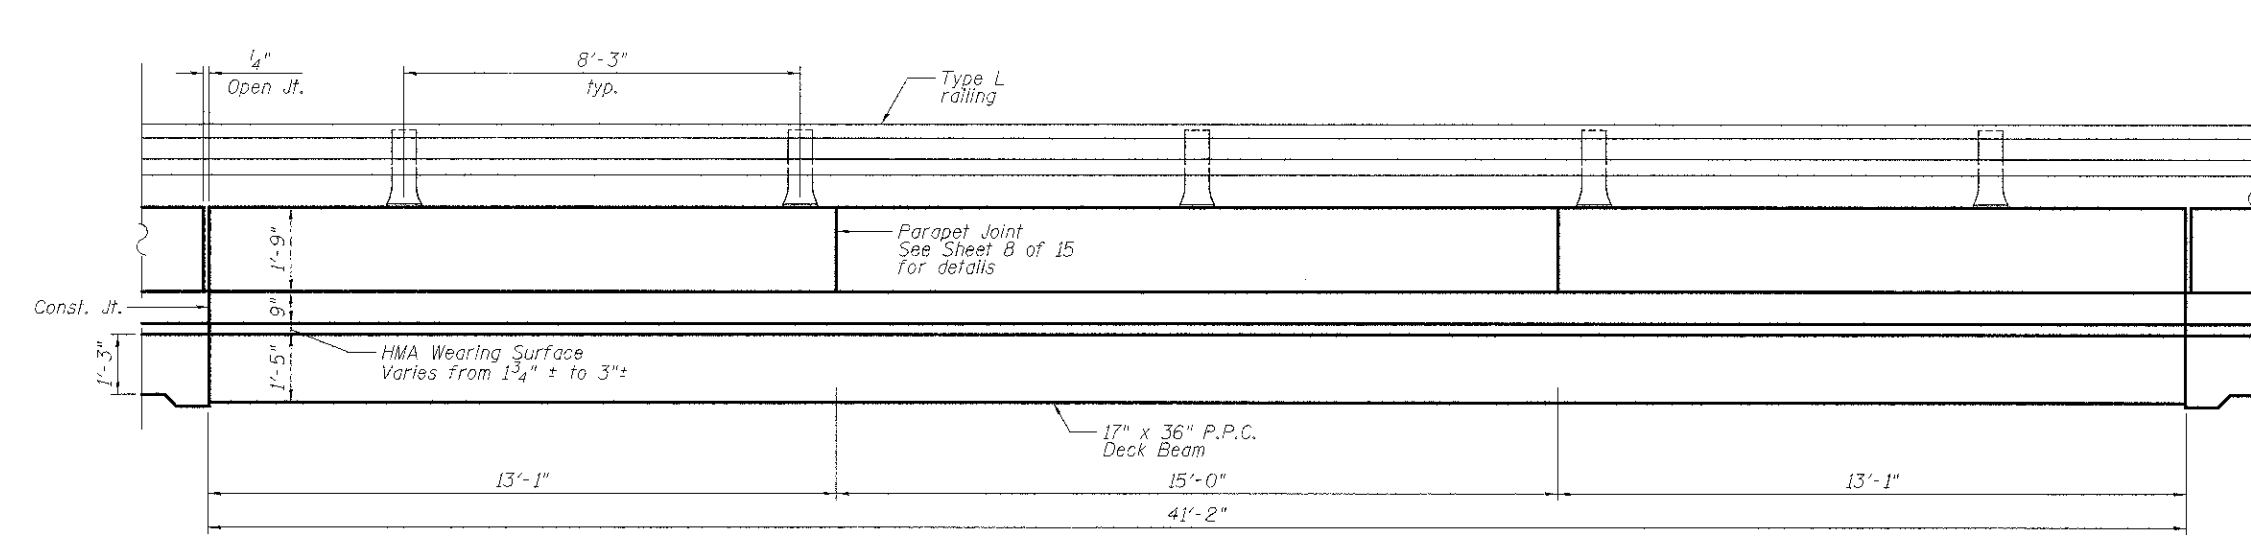

INSIDE ELEVATION OF PARAPET



FILE NAME = 0493055-63E31-201-Parapet.dgn	USER NAME =	DESIGNED - KO	REVISED -	STATE OF ILLINOIS DEPARTMENT OF TRANSPORTATION	PARAPET, SIDEWALK, AND MEDIAN ELEVATION AND DETAILS STRUCTURE NO. 049-3055	F.A. RTE. 2626	SECTION 05-00193-04-BR	COUNTY LAKE	TOTAL SHEETS 37	SHEET NO. 20	
PLOT SCALE =	DRAWN - KO	REVISED -									
PLOT DATE =	CHECKED - WPM	REVISED -									
SHEET NO. 9 OF 15 SHEETS						ILLINOIS FED. AID PROJECT					