


North Abutment
(Looking North)

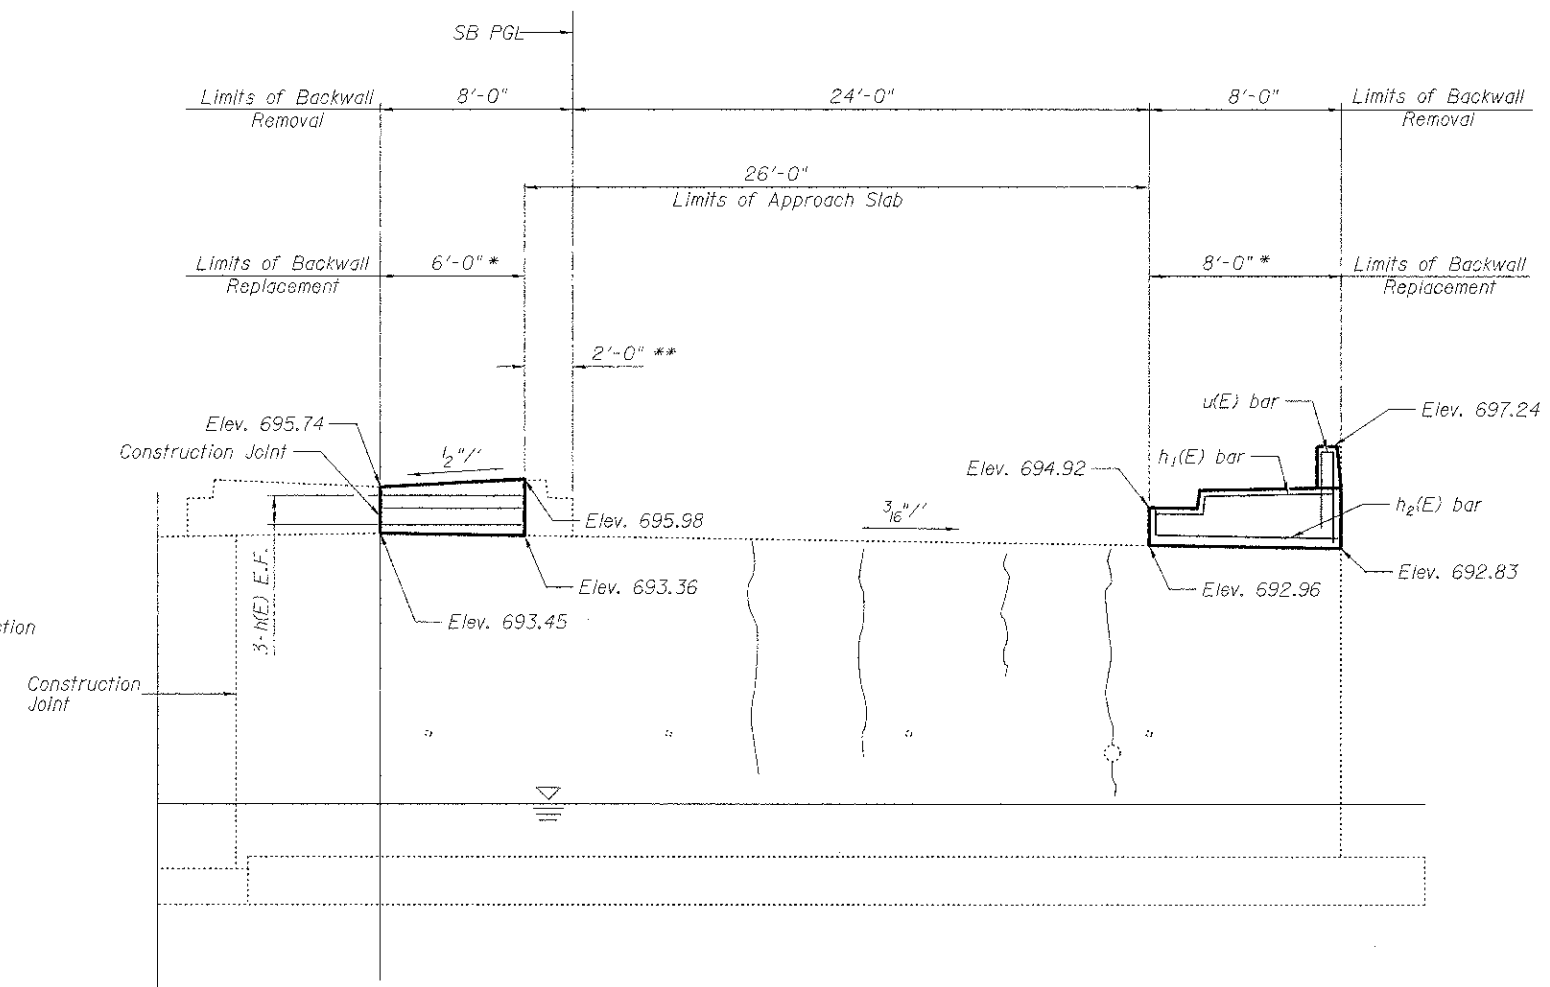

South Abutment
(Looking South)

Legend

- Epoxy Crack Injection
- Structural Repair of Concrete (Depth Equal to or Less Than 5 Inches)

Notes:
See sheet No. 12 of 15 for Reinforcement Bars details.
* Existing Vertical Bars to be Reused
** Cut Existing Vertical Bars Flush with Top of Abutment Seat

BILL OF MATERIAL

Item	Unit	Quantity
Epoxy Crack Injection	Foot	65
Structural Repair of Concrete (Depth equal to or less than 5 inches)	Sq. Ft.	51

