


PLAN

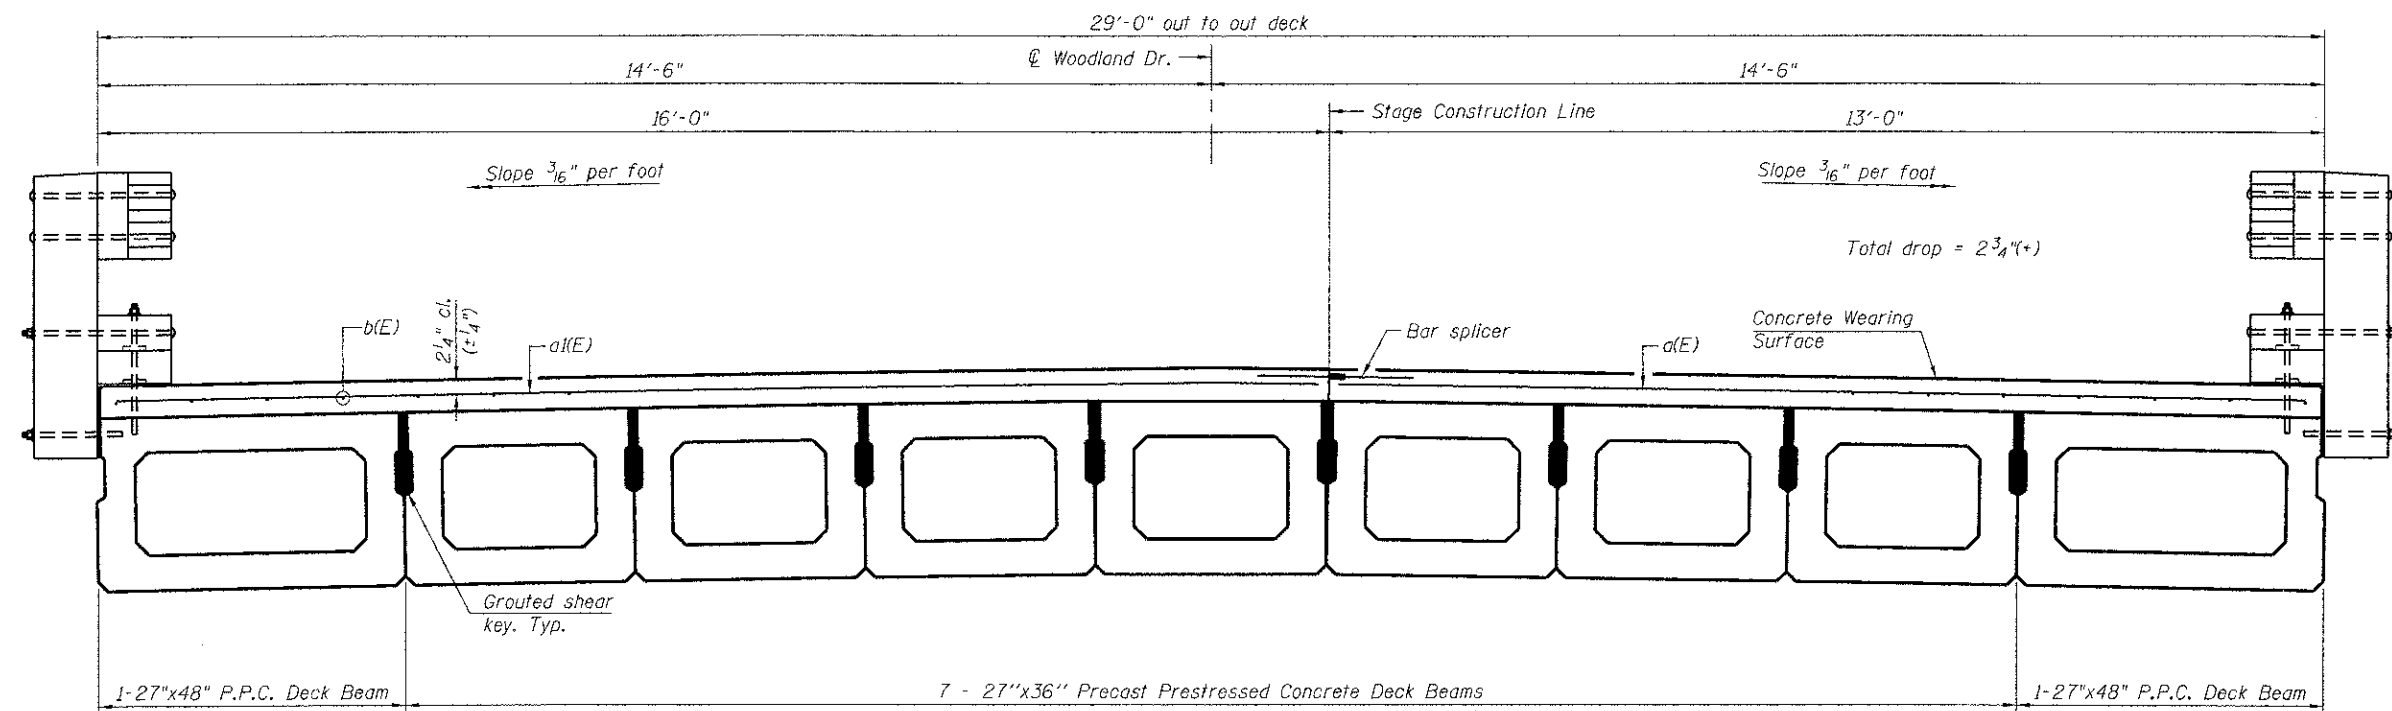

CROSS SECTION
(Looking East)

MINIMUM BAR LAP
#4 bar = 2'-7"

SECTION A-A

Notes:
All concrete wearing surfaces shall be placed prior to pouring the roadway pavement.
See sheets 7 & 9 for fabric bearing pad details.

Notes:
See sheet 5 of 16 for Superstructure Details and Bill of Material.
Bars indicated thus 20 x 2-#4 etc. indicates 20 lines of bars with 2 lengths per line.