


DATE	
BY	
SURVEYED	
PLOTTED	
TEMPLATE	
NOTE BOOK	
AREAS CHECKED	

DATE	
BY	
SURVEYED	
PLOTTED	
TEMPLATE	
NOTE BOOK	
AREAS CHECKED	

McDonough Associates Inc.  
 Engineers/Architects  
 181 North Boston Ave. Chicago, Illinois 60611

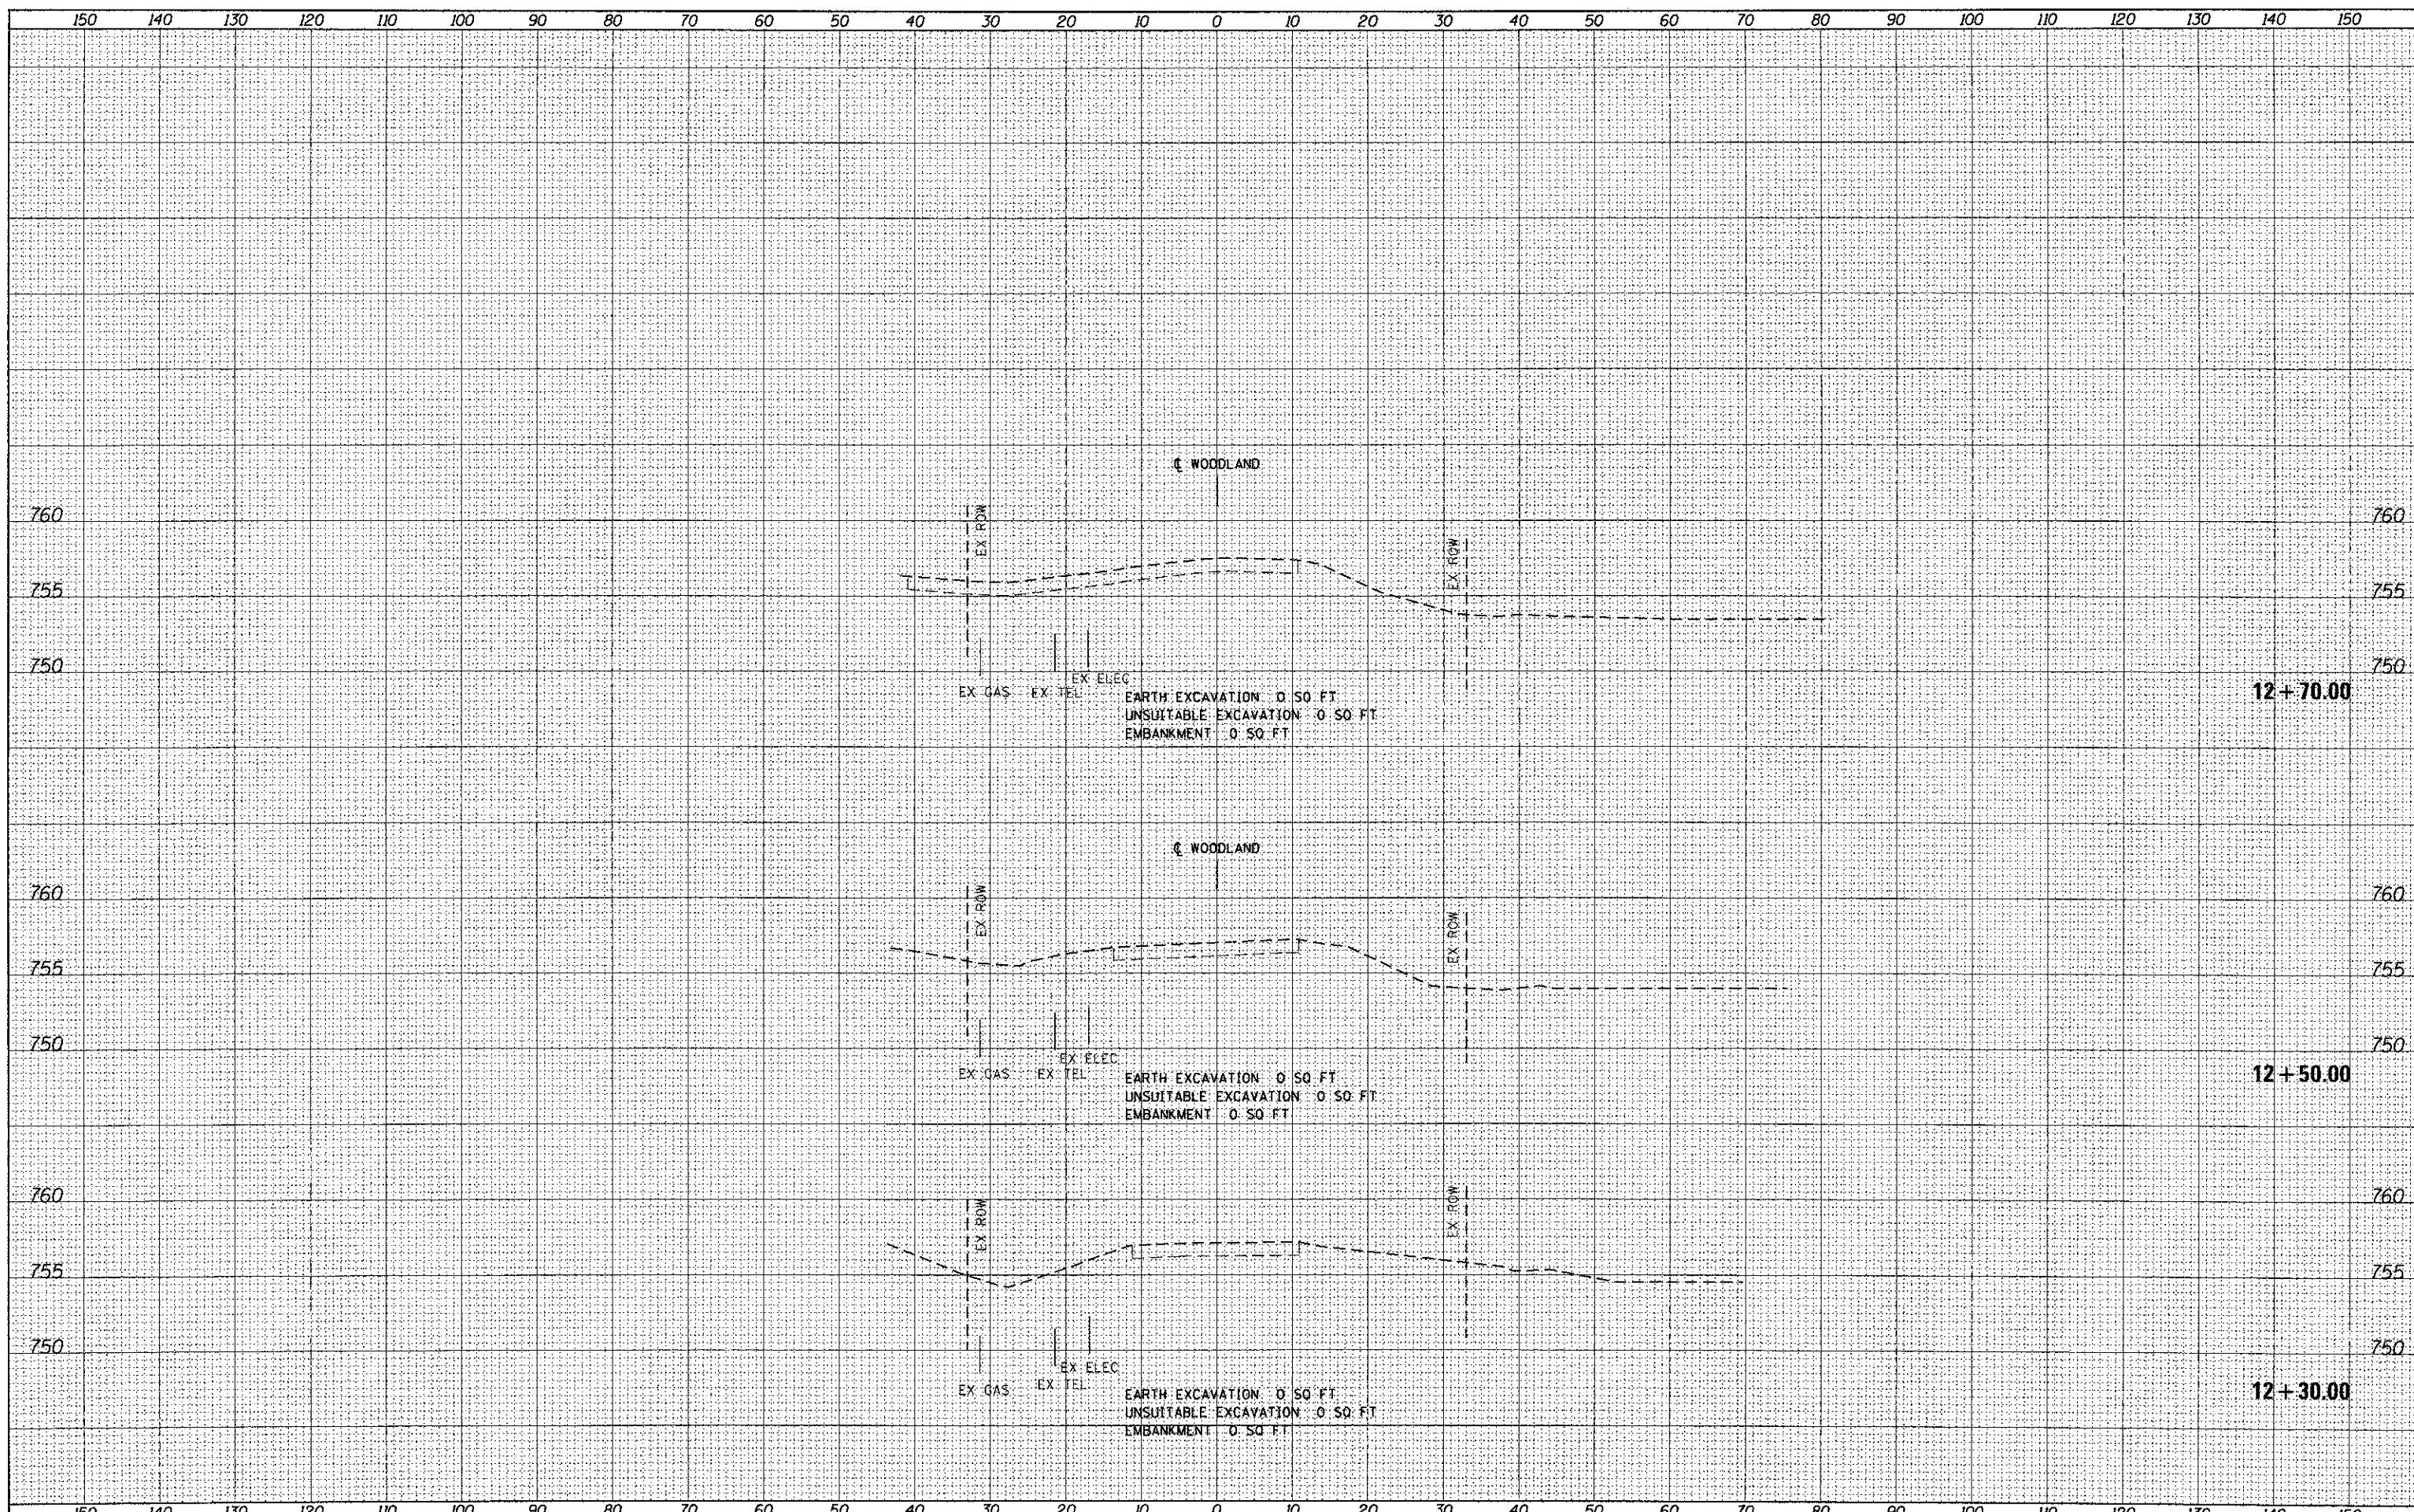

FILE NAME #	10030-SHT-XSSH10.dgn
USER NAME	jahrhart
DESIGNED	JCL
DRAWN	JCL
CHECKED	EJC
PLOT DATE	05/14/12

DESIGNED	JCL	REVISED	-
DRAWN	JCL	REVISED	-
CHECKED	EJC	REVISED	-
DATE	05/14/12	REVISED	-

**STATE OF ILLINOIS  
 DEPARTMENT OF TRANSPORTATION**

**WOODLAND DRIVE PRE-STAGE CROSS SECTIONS**

SCALE: 1"=10'H 1/2"=5' V SHEET NO. 1 OF 11 SHEETS STA. 12+30.00 TO STA. 12+70.00

F.A.P. RTE.	SECTION	COUNTY	TOTAL SHEETS	SHEET NO.
	09-0010-00-BR	LAKE	41	31
	<b>XS-PRE-01</b>	<b>CONTRACT NO. 63716</b>		
	ILLINOIS FED. AID PROJECT			