


BY	DATE
FINAL SURVEY	SURVEYED
NOTE BOOK	PLOTTED
NO.	TEMPLATE
	AREAS
	CHECKED

BY	DATE
ORIGINAL SURVEY	SURVEYED
NOTE BOOK	PLOTTED
NO.	TEMPLATE
	AREAS
	CHECKED

McDonough Associates Inc.  
Engineers/Architects  
201 North State Street, Chicago, Illinois 60601

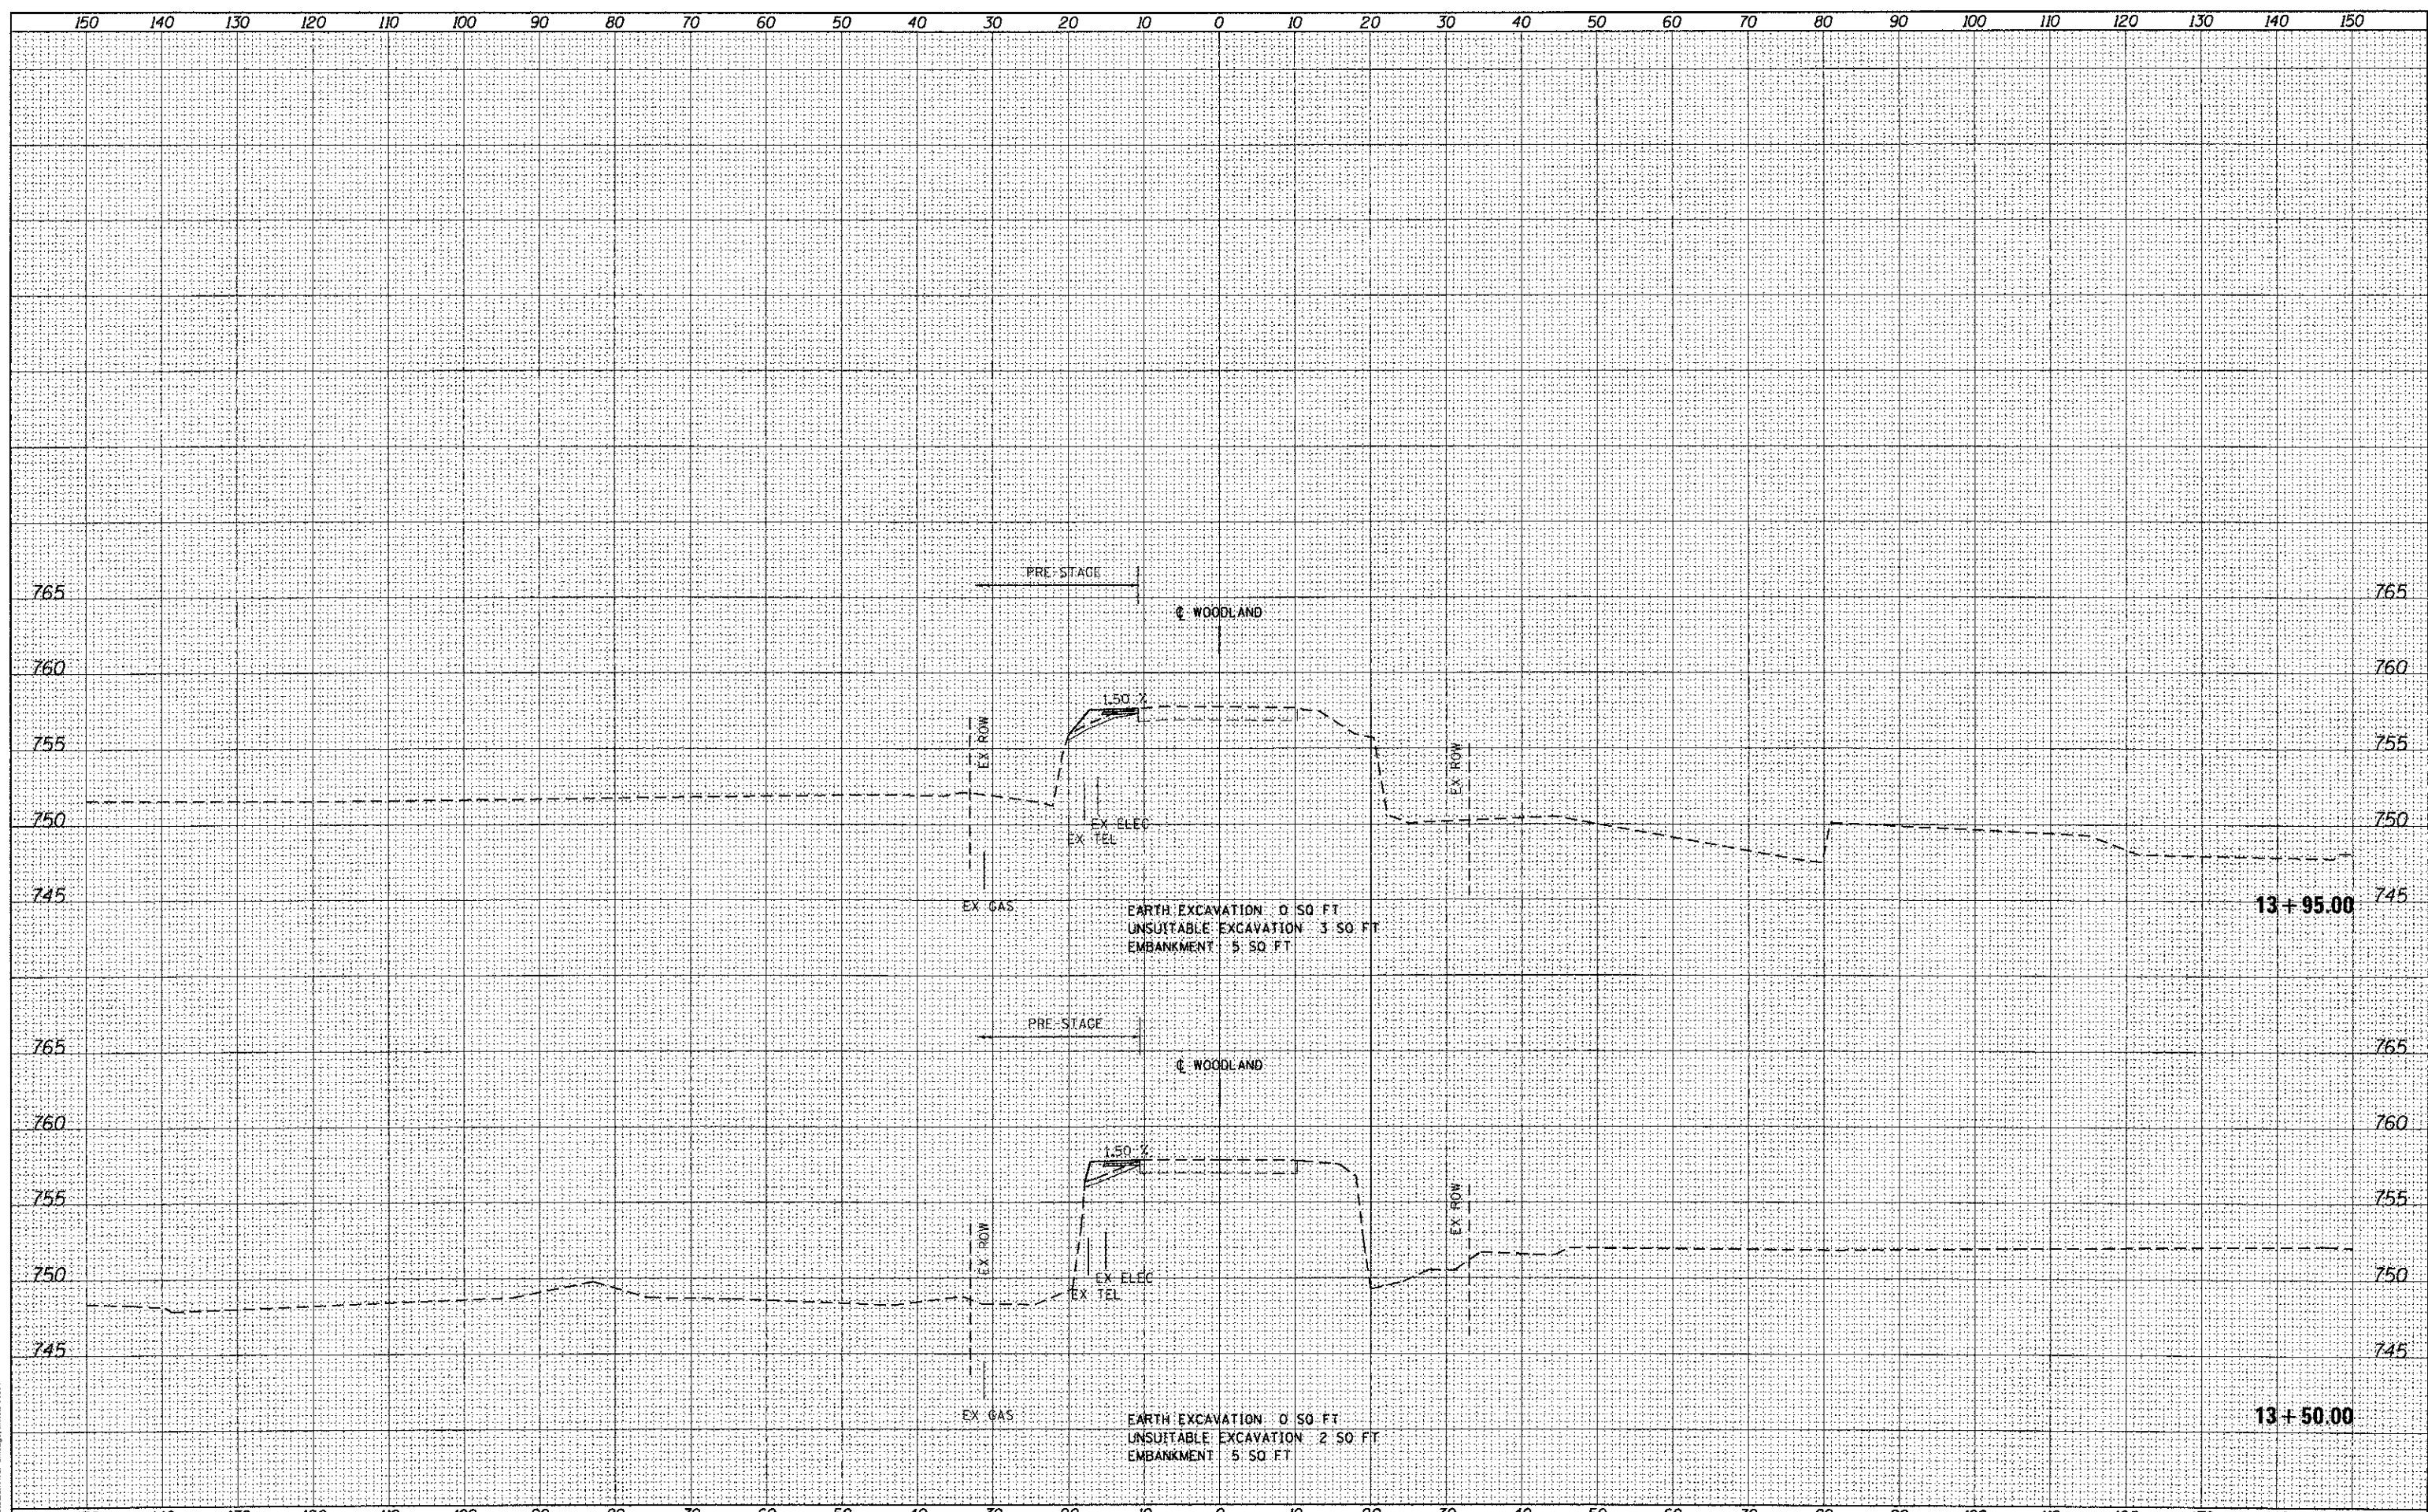

FILE NAME =	USER NAME = jehrbert	DESIGNED - JCL	REVISED -
10030-SHT-XSSH110.dgn		DRAWN - JCL	REVISED -
		CHECKED - EJG	REVISED -
		DATE - 05/14/12	REVISED -

DESIGNED - JCL	REVISED -
DRAWN - JCL	REVISED -
CHECKED - EJG	REVISED -
DATE - 05/14/12	REVISED -

STATE OF ILLINOIS  
DEPARTMENT OF TRANSPORTATION

WOODLAND DRIVE PRE-STAGE CROSS SECTIONS

SCALE: 1" = 10'H; 1" = 5' V SHEET NO. 3 OF 11 SHEETS STA. 13+50.00 TO STA. 13+95.00

F.A.P. RTE.	SECTION	COUNTY	TOTAL SHEETS	SHEET NO.
09-0001C-00-BR		LAKE	41	33
XS-PRE-03			CONTRACT NO. 63716	
ILLINOIS FED. AID PROJECT				