


DATE	
BY	
SURVEYED	
PLOTTED	
NOTE BOOK	
AREAS CHECKED	
NO.	

DATE	
BY	
SURVEYED	
PLOTTED	
NOTE BOOK	
AREAS CHECKED	
NO.	

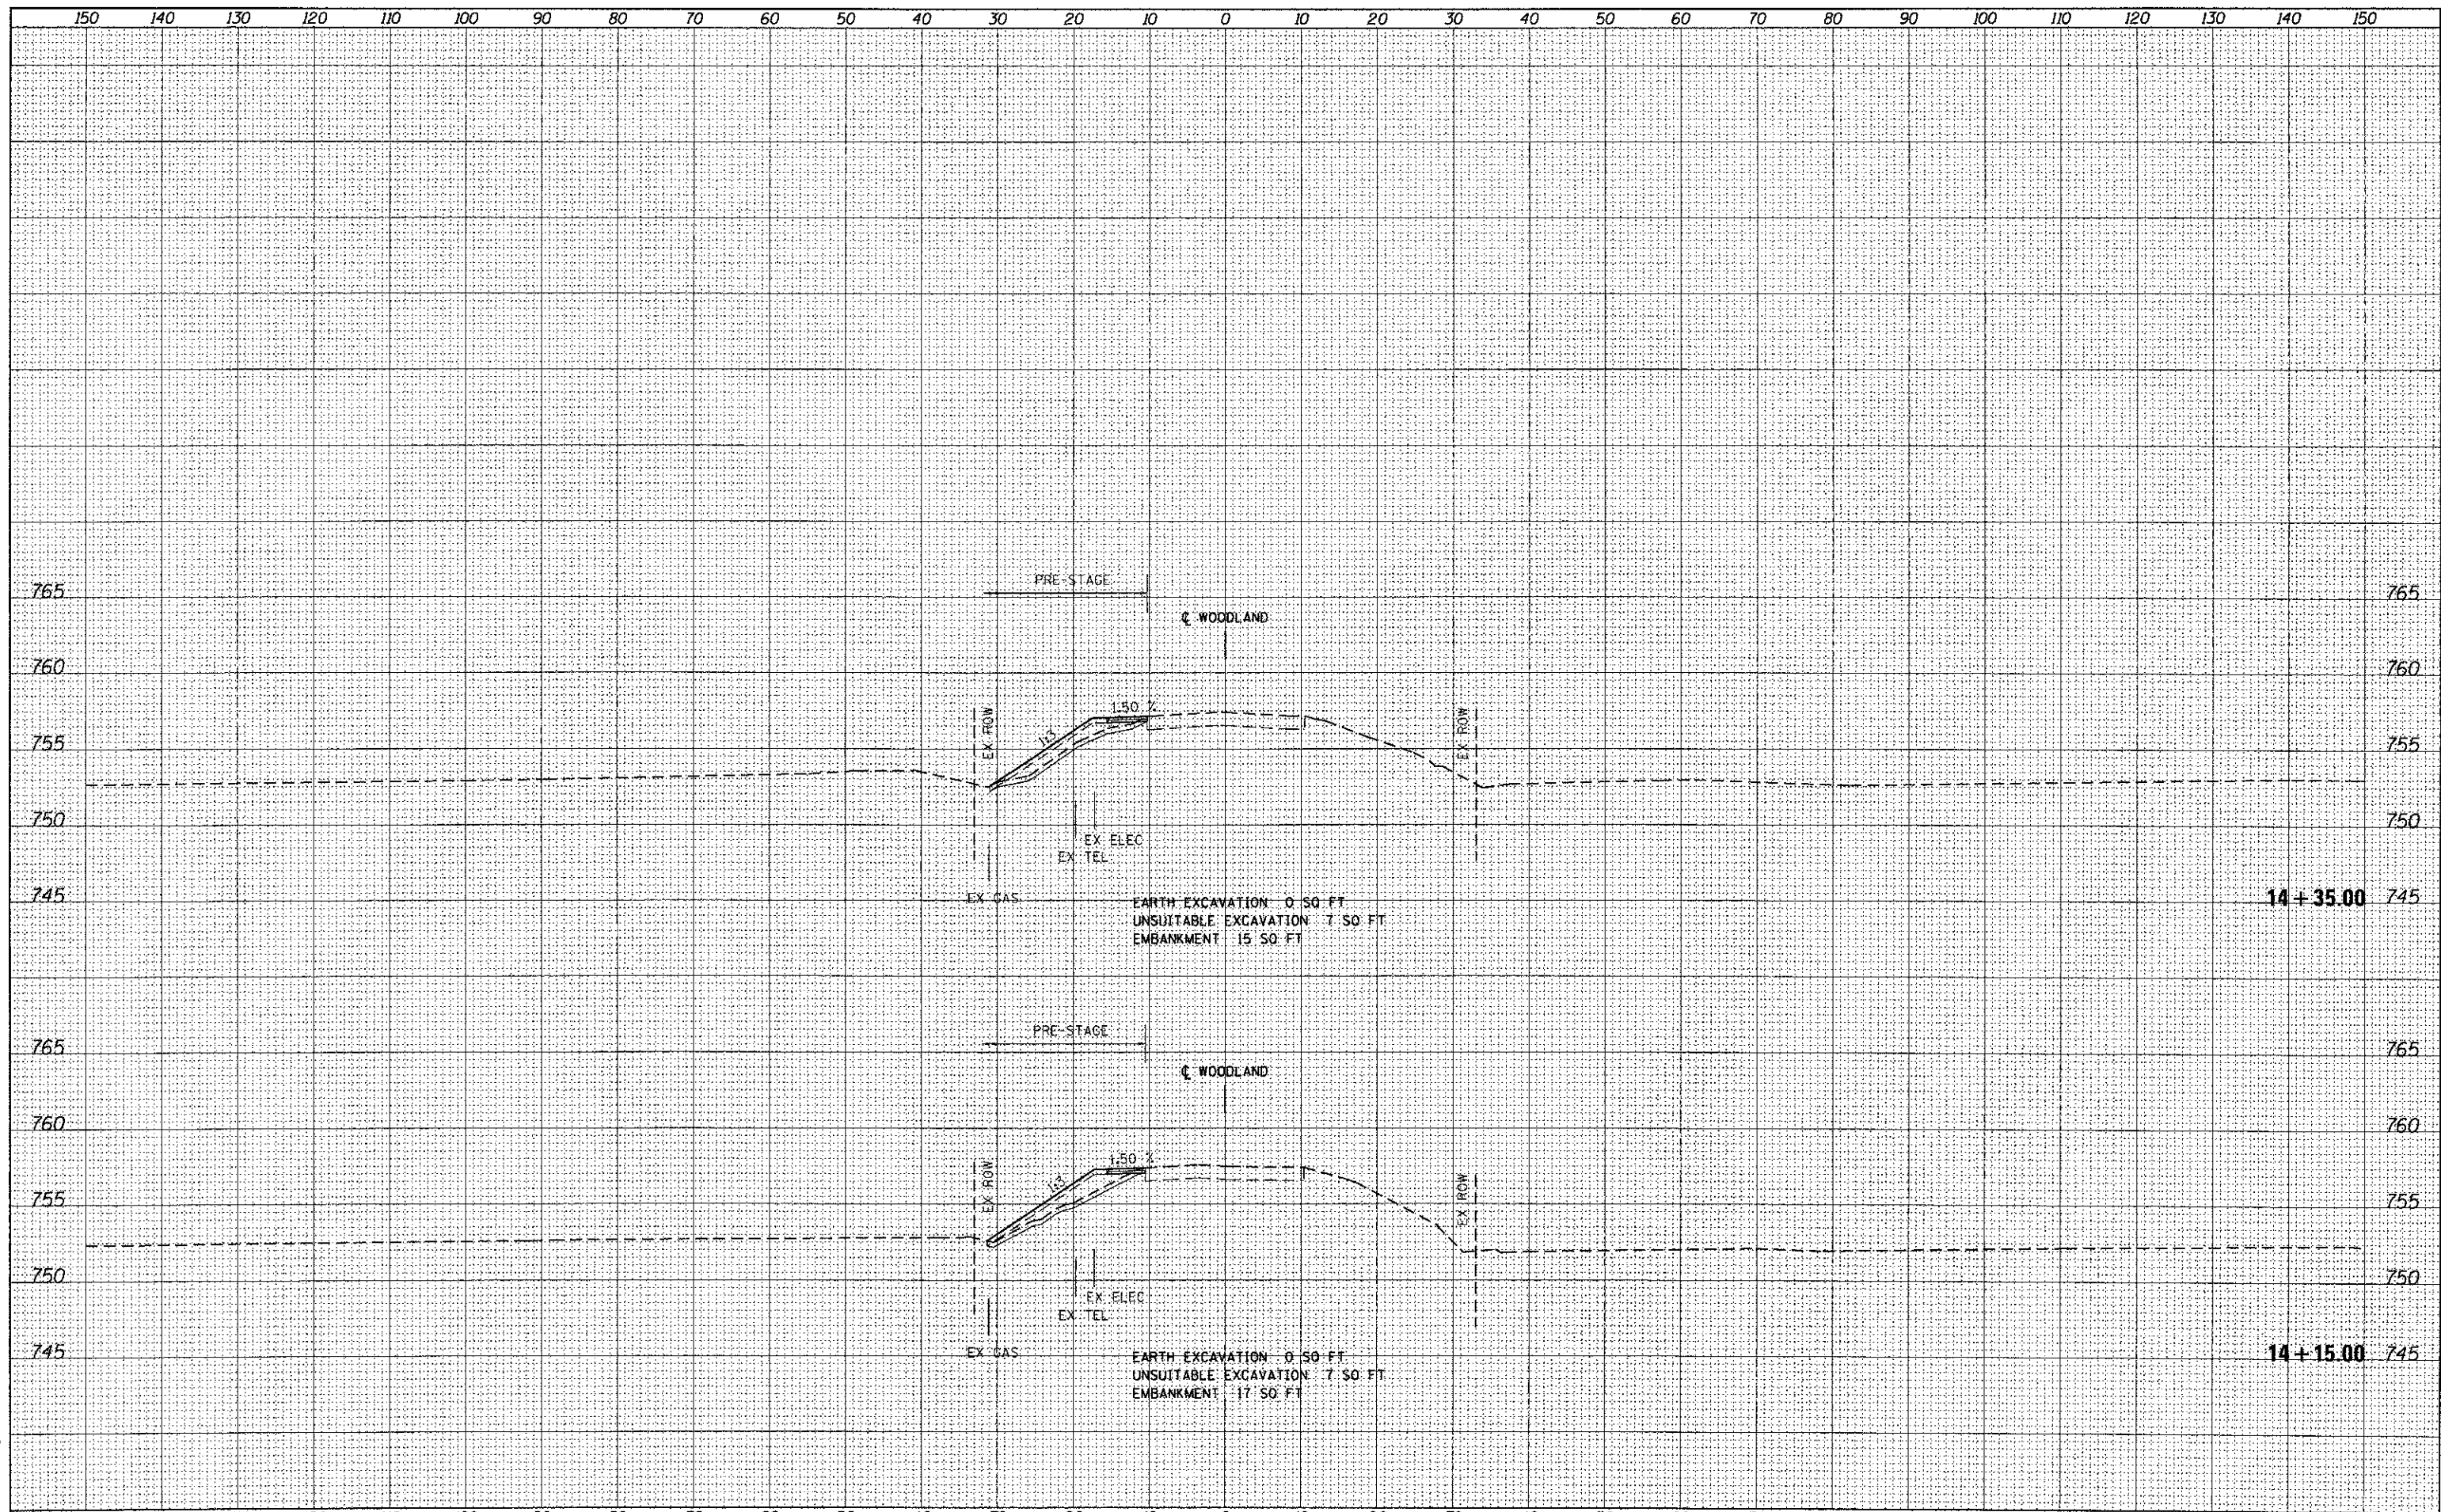

McDonough Associates Inc.
 Engineers/Architects
 198 North Station Ave. Chicago, Illinois 60601

FILE NAME = 10030-SHT-XSSHT10.dgn	USER NAME = jahhart	DESIGNED - JCL	REVISED -	STATE OF ILLINOIS DEPARTMENT OF TRANSPORTATION	WOODLAND DRIVE PRE-STAGE CROSS SECTIONS SCALE: 1"=10'+41"=5'-0" SHEET NO. 4 OF 11 SHEETS STA. 14+15.00 TO STA. 14+35.00	F.A.P. RTE.	SECTION	COUNTY	TOTAL SHEETS	SHEET NO.
	PLOT SCALE = 1:10	DRAWN - JCL	REVISED -			09-00010-00-BR	LAKE	41	34	
	PLOT DATE = 05/14/12	CHECKED - EJG	REVISED -			XS-PRE-04		CONTRACT NO. 63716		
		DATE - 05/14/12	REVISED -			ILLINOIS FED. AID PROJECT				