


DATE	
BY	
SURVEYED	
PLOTTED	
TEMPLATE	
NOTE BOOK	
AREAS CHECKED	

DATE	
BY	
SURVEYED	
PLOTTED	
TEMPLATE	
NOTE BOOK	
AREAS CHECKED	

McDonough Associates Inc.
 Engineers/Architects
 180 North Bickham Ave. Chicago, Illinois 60611

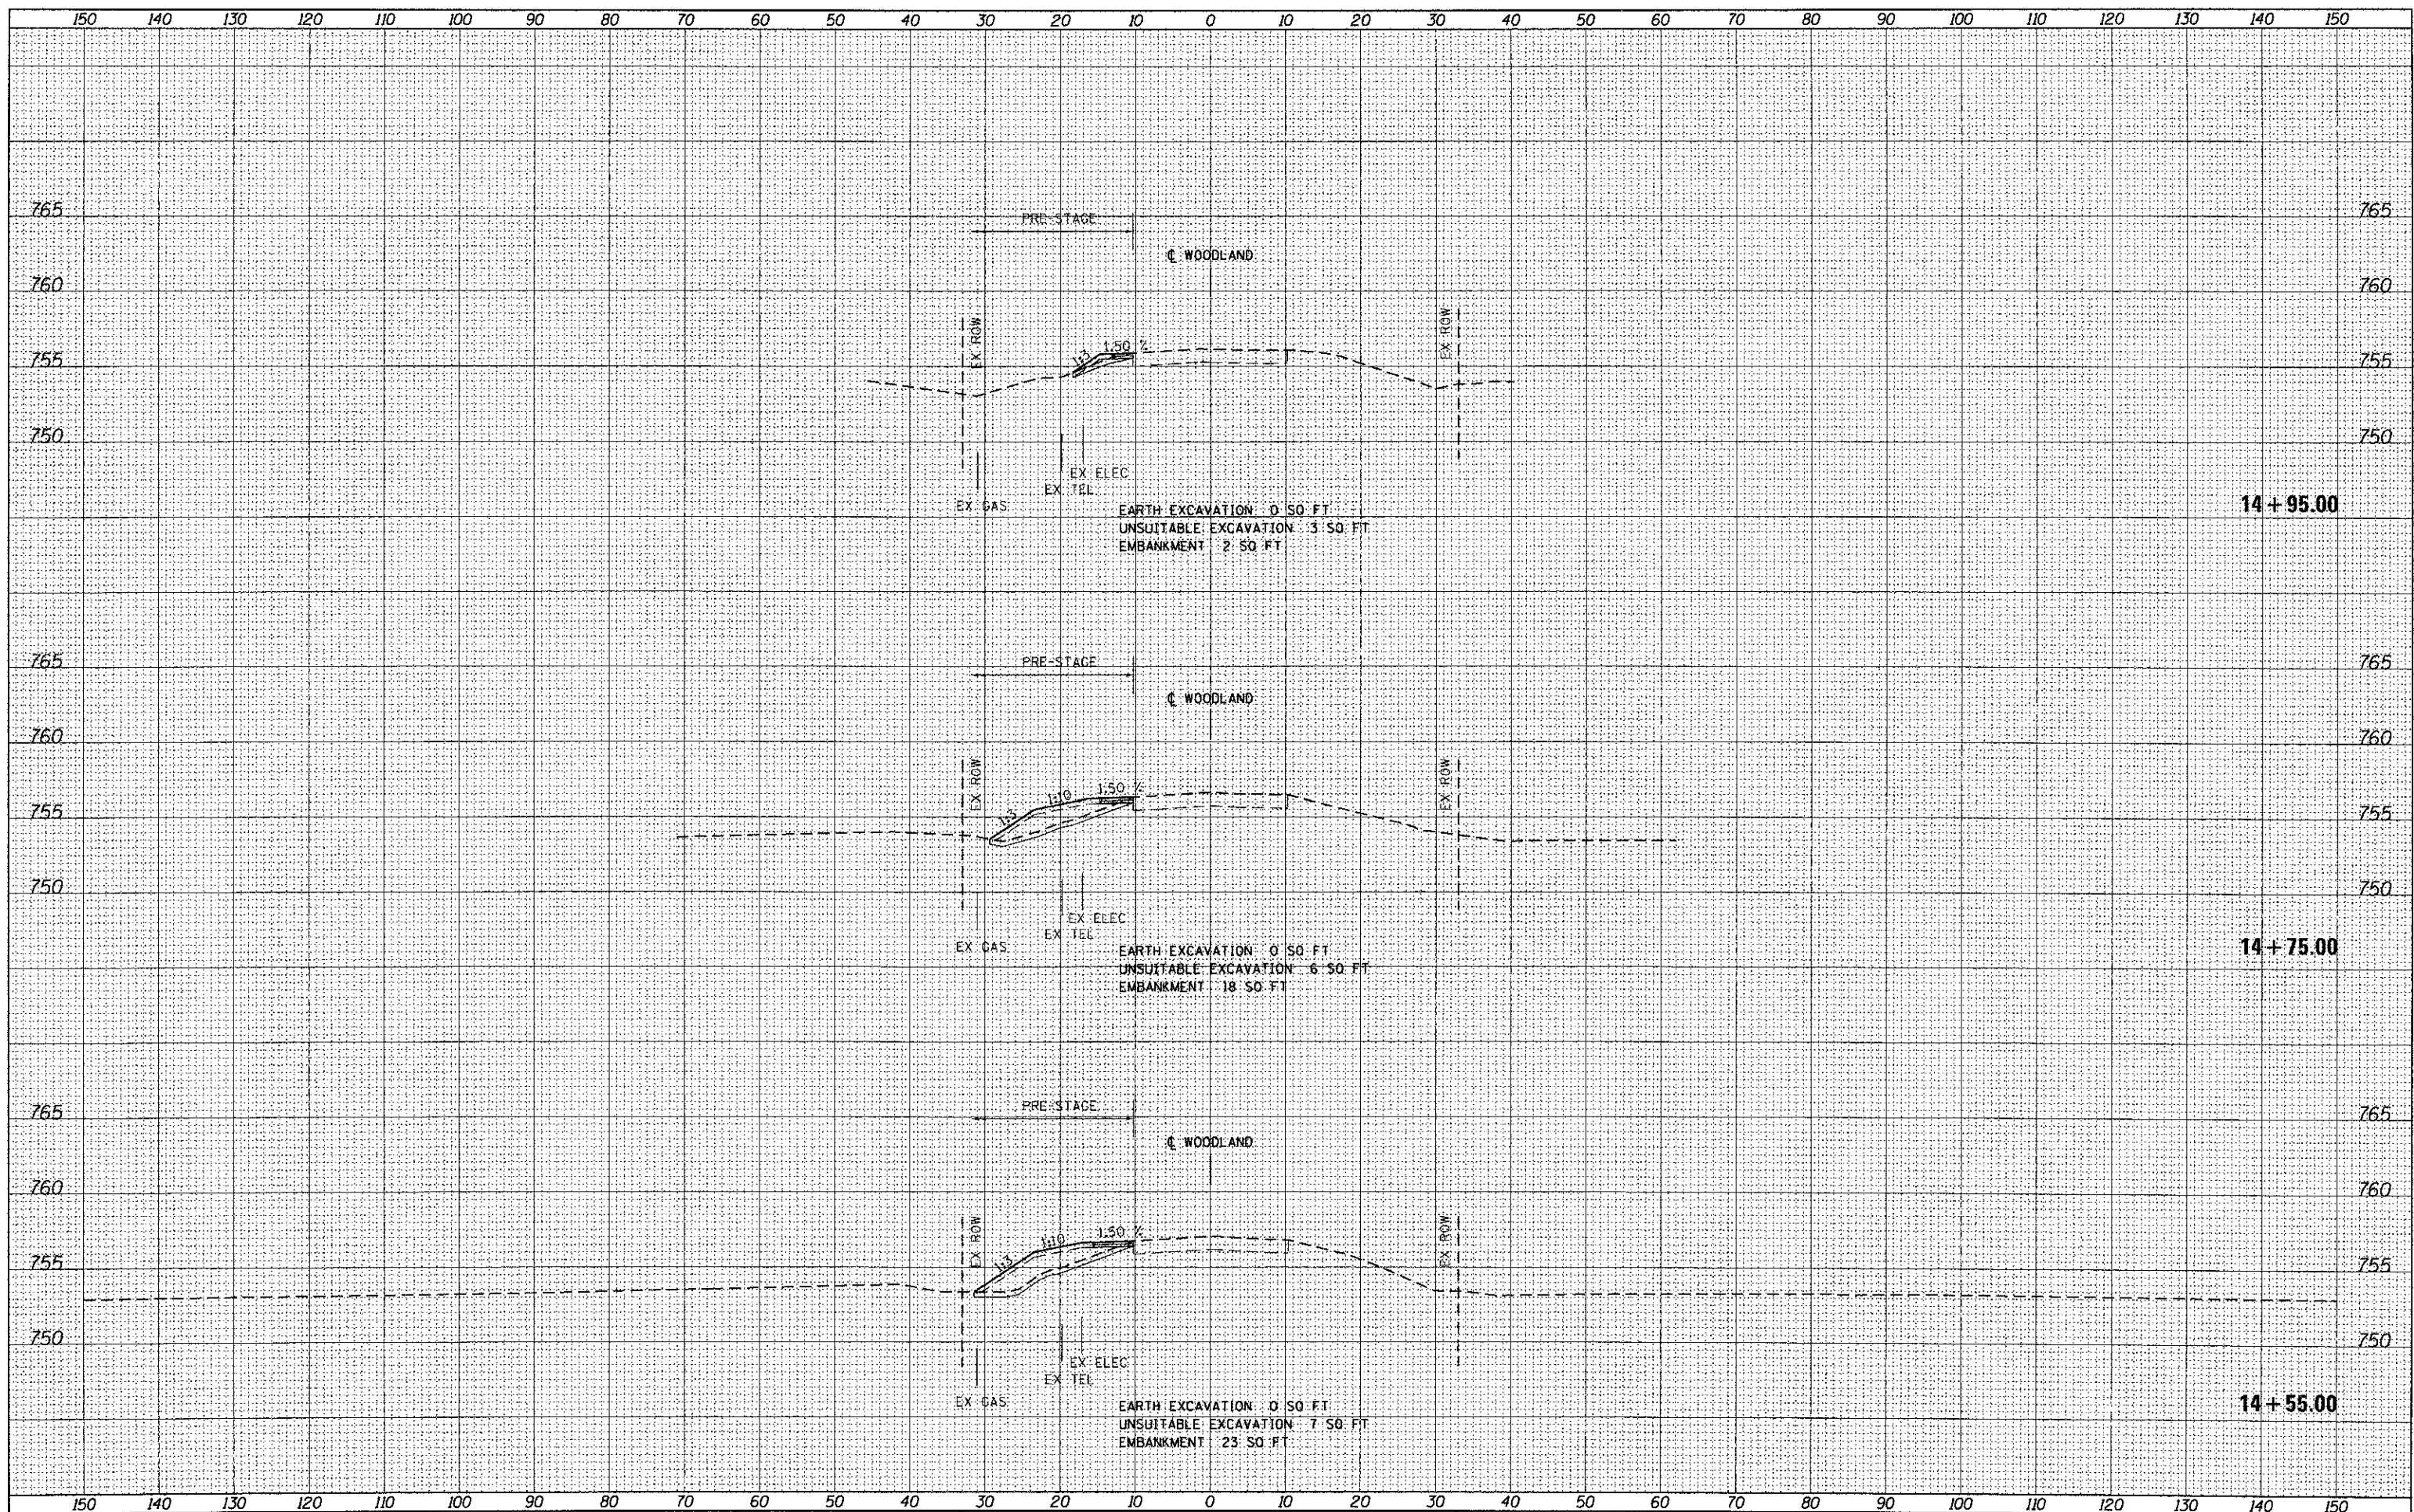

FILE NAME =	10030-SHT-XSSH116.dgn
USER NAME =	joh-hart
DESIGNED -	JCL
DRAWN -	JCL
CHECKED -	EJG
DATE -	05/14/12

REVISIED -	
REVISIED -	
REVISIED -	
REVISIED -	

**STATE OF ILLINOIS
 DEPARTMENT OF TRANSPORTATION**

WOODLAND DRIVE PRE-STAGE CROSS SECTIONS

SCALE: 1"=10'H(1"=5'V) SHEET NO. 5 OF 11 SHEETS STA. 14+55.00 TO STA. 14+95.00

F.A.P. RTE.	SECTION	COUNTY	TOTAL SHEETS	SHEET NO.
	09-0010-00-BR	LAKE	41	35
	XS-PRE-05	CONTRACT NO. 63716		
	[ILLINOIS] FED. AID PROJECT			