


DATE	
BY	
FINN SURVEY	
SURVEY	
NOTE BOOK	
NO.	
PLOTTED	
TEMPLATE	
AREAS CHECKED	

DATE	
BY	
ORIGINAL SURVEY	
SURVEY	
NOTE BOOK	
NO.	
PLOTTED	
TEMPLATE	
AREAS CHECKED	

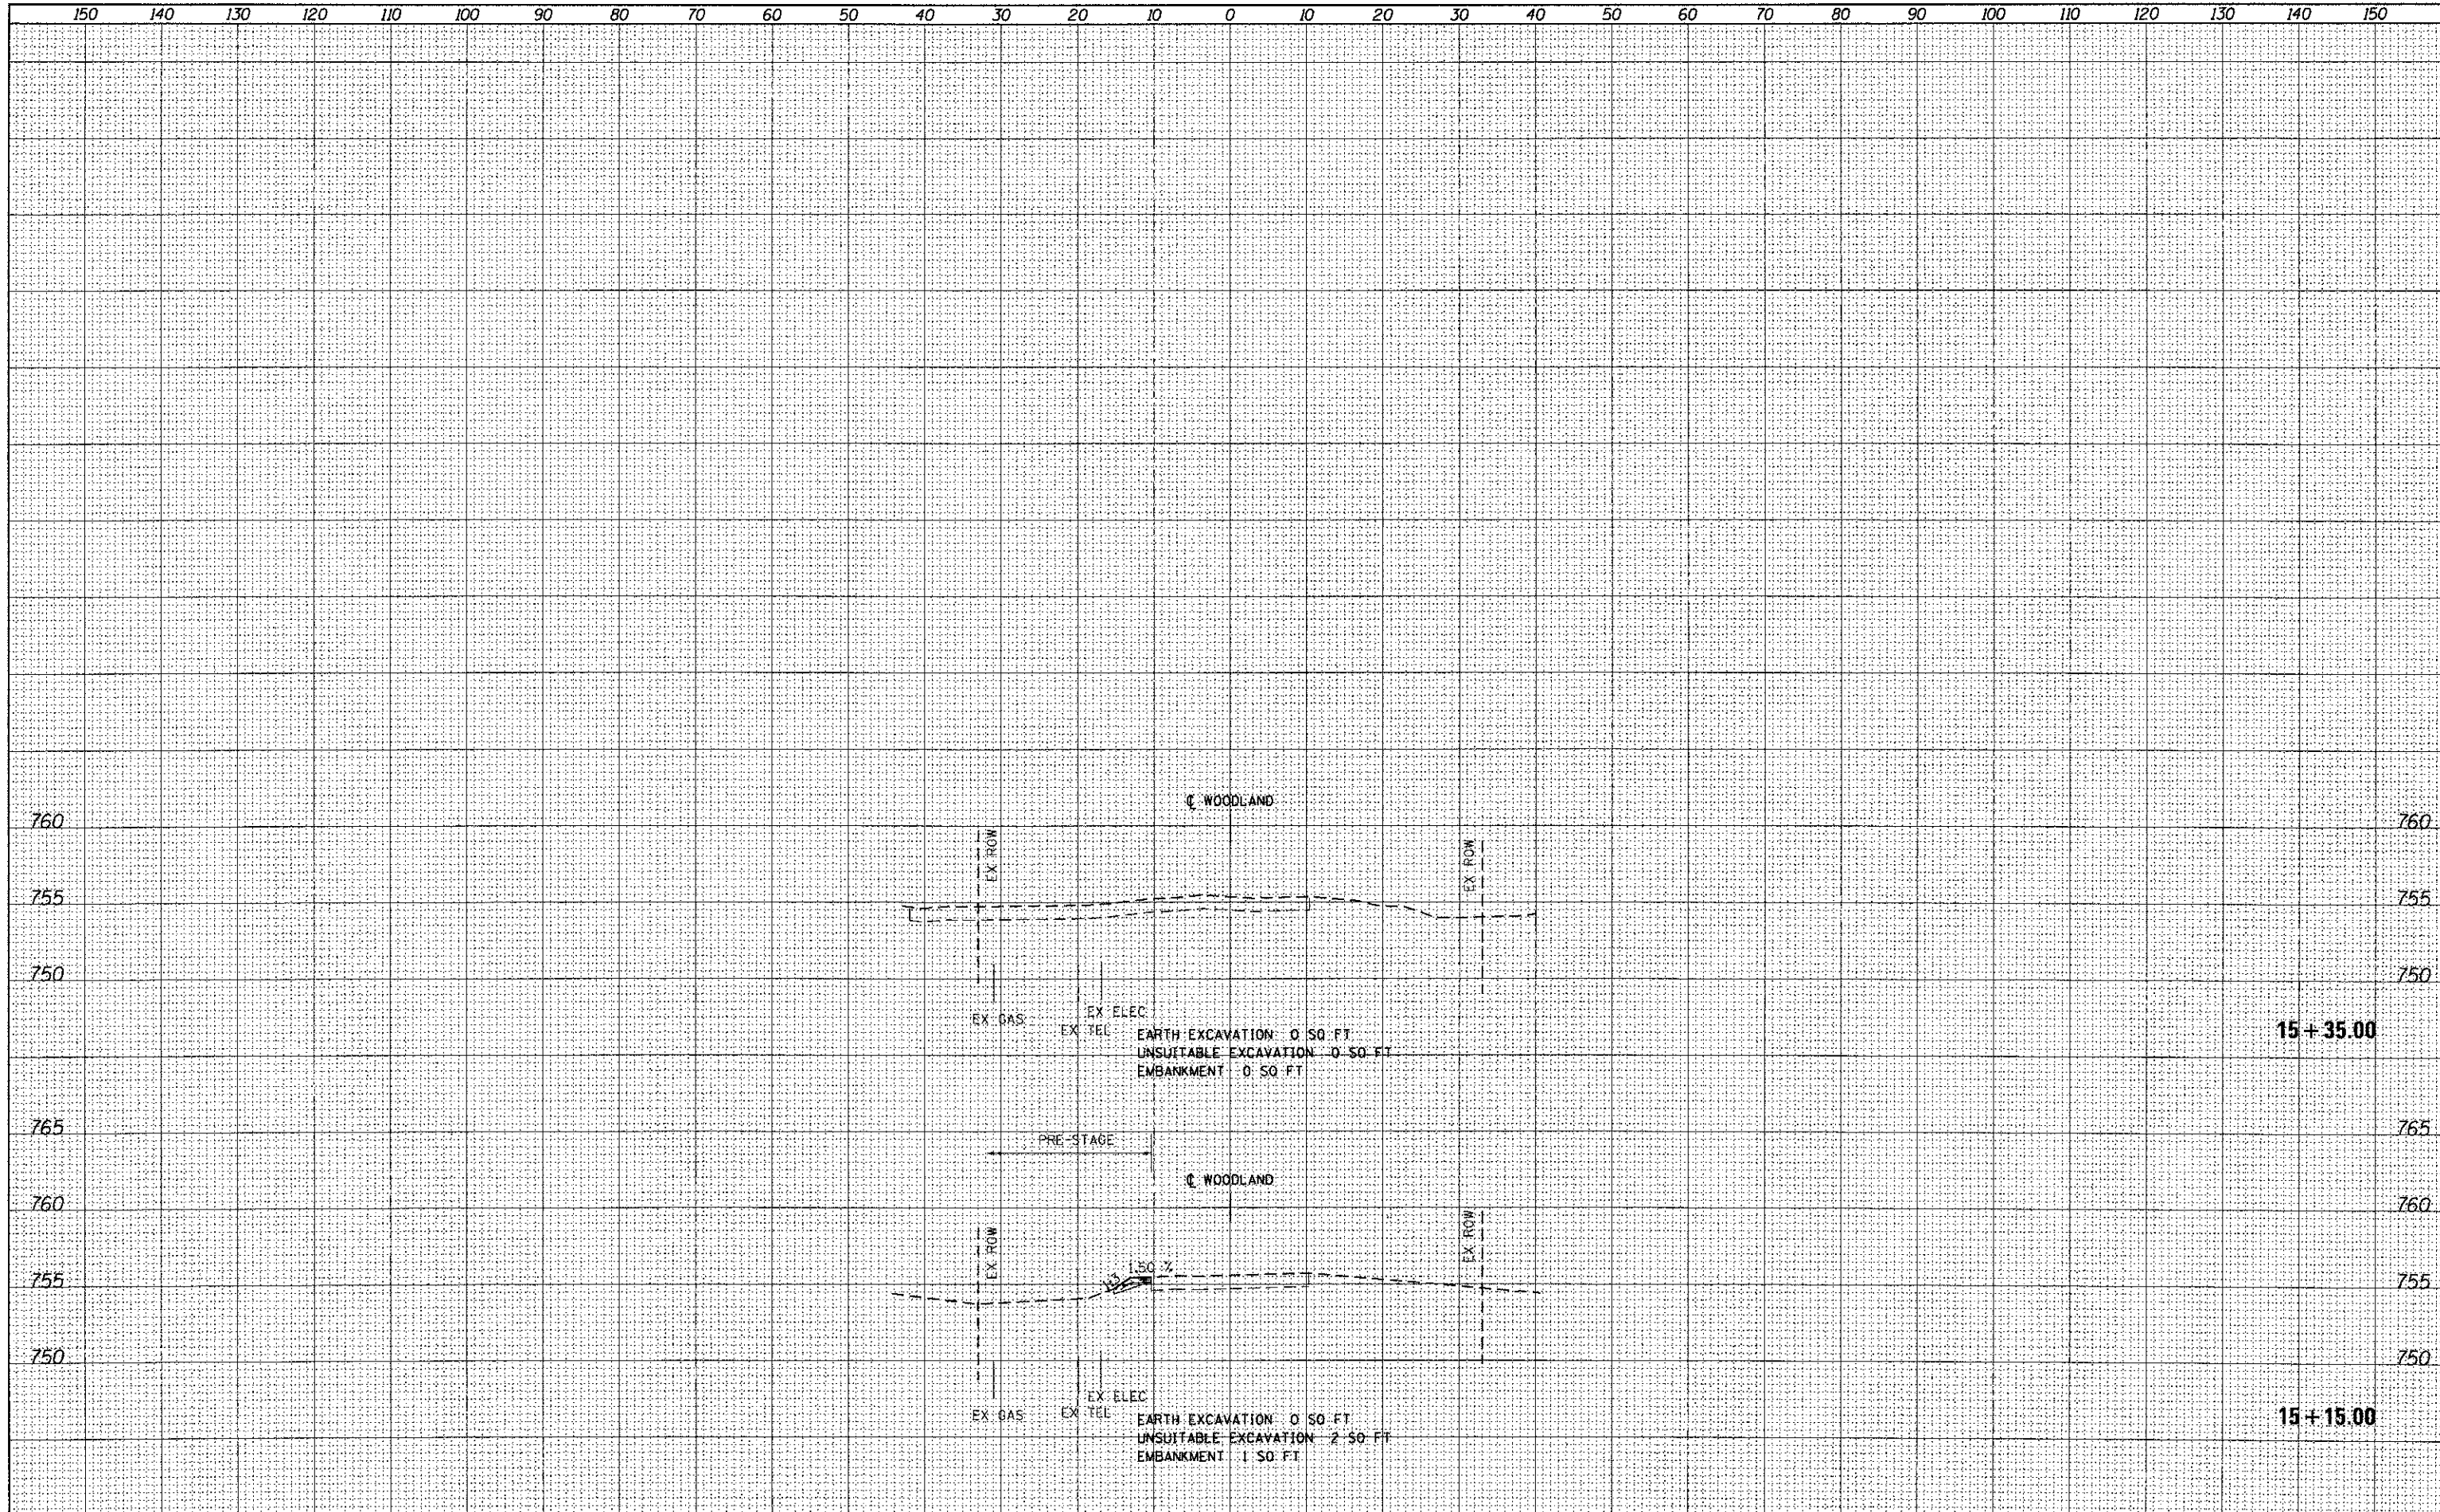

McDonough Associates Inc.
Engineers/Architects
110 North Babbitt Ave. Chicago, Illinois 60601

FILE NAME = 10030-SHT-XS5HT10.dgn	USER NAME = jehhart	DESIGNED - JCL	REVISIED -	STATE OF ILLINOIS DEPARTMENT OF TRANSPORTATION	WOODLAND DRIVE PRE-STAGE CROSS SECTIONS	F.A.P. RTE.	SECTION	COUNTY	TOTAL SHEETS	SHEET NO.
	PLOT SCALE = 1/100	DRAWN - JCL	REVISIED -			09-0010-00-BR	LAKE	41	36	
	PLOT DATE = 05/14/12	CHECKED - E.JG	REVISIED -			XS-PRE-06	CONTRACT NO. 63716	ILLINOIS FED. AID PROJECT		
		DATE - 05/14/12	REVISIED -			SCALE: 1"=10'H; 1"=5'V	SHEET NO. 6 OF 11 SHEETS	STA. 15+15.00	TO STA. 15+35.00	