


FINAL SURVEY	DATE
SURVEYED	
PLOTTED	
TEMPLATE	
NOTE BOOK	
AREAS CHECKED	
NO.	

ORIGINAL SURVEY	DATE
SURVEYED	
PLOTTED	
TEMPLATE	
NOTE BOOK	
AREAS CHECKED	
NO.	

McDonough Associates Inc.
 Engineers / Architects
 100 North Ridgeway Ave. Chicago, Illinois 60611

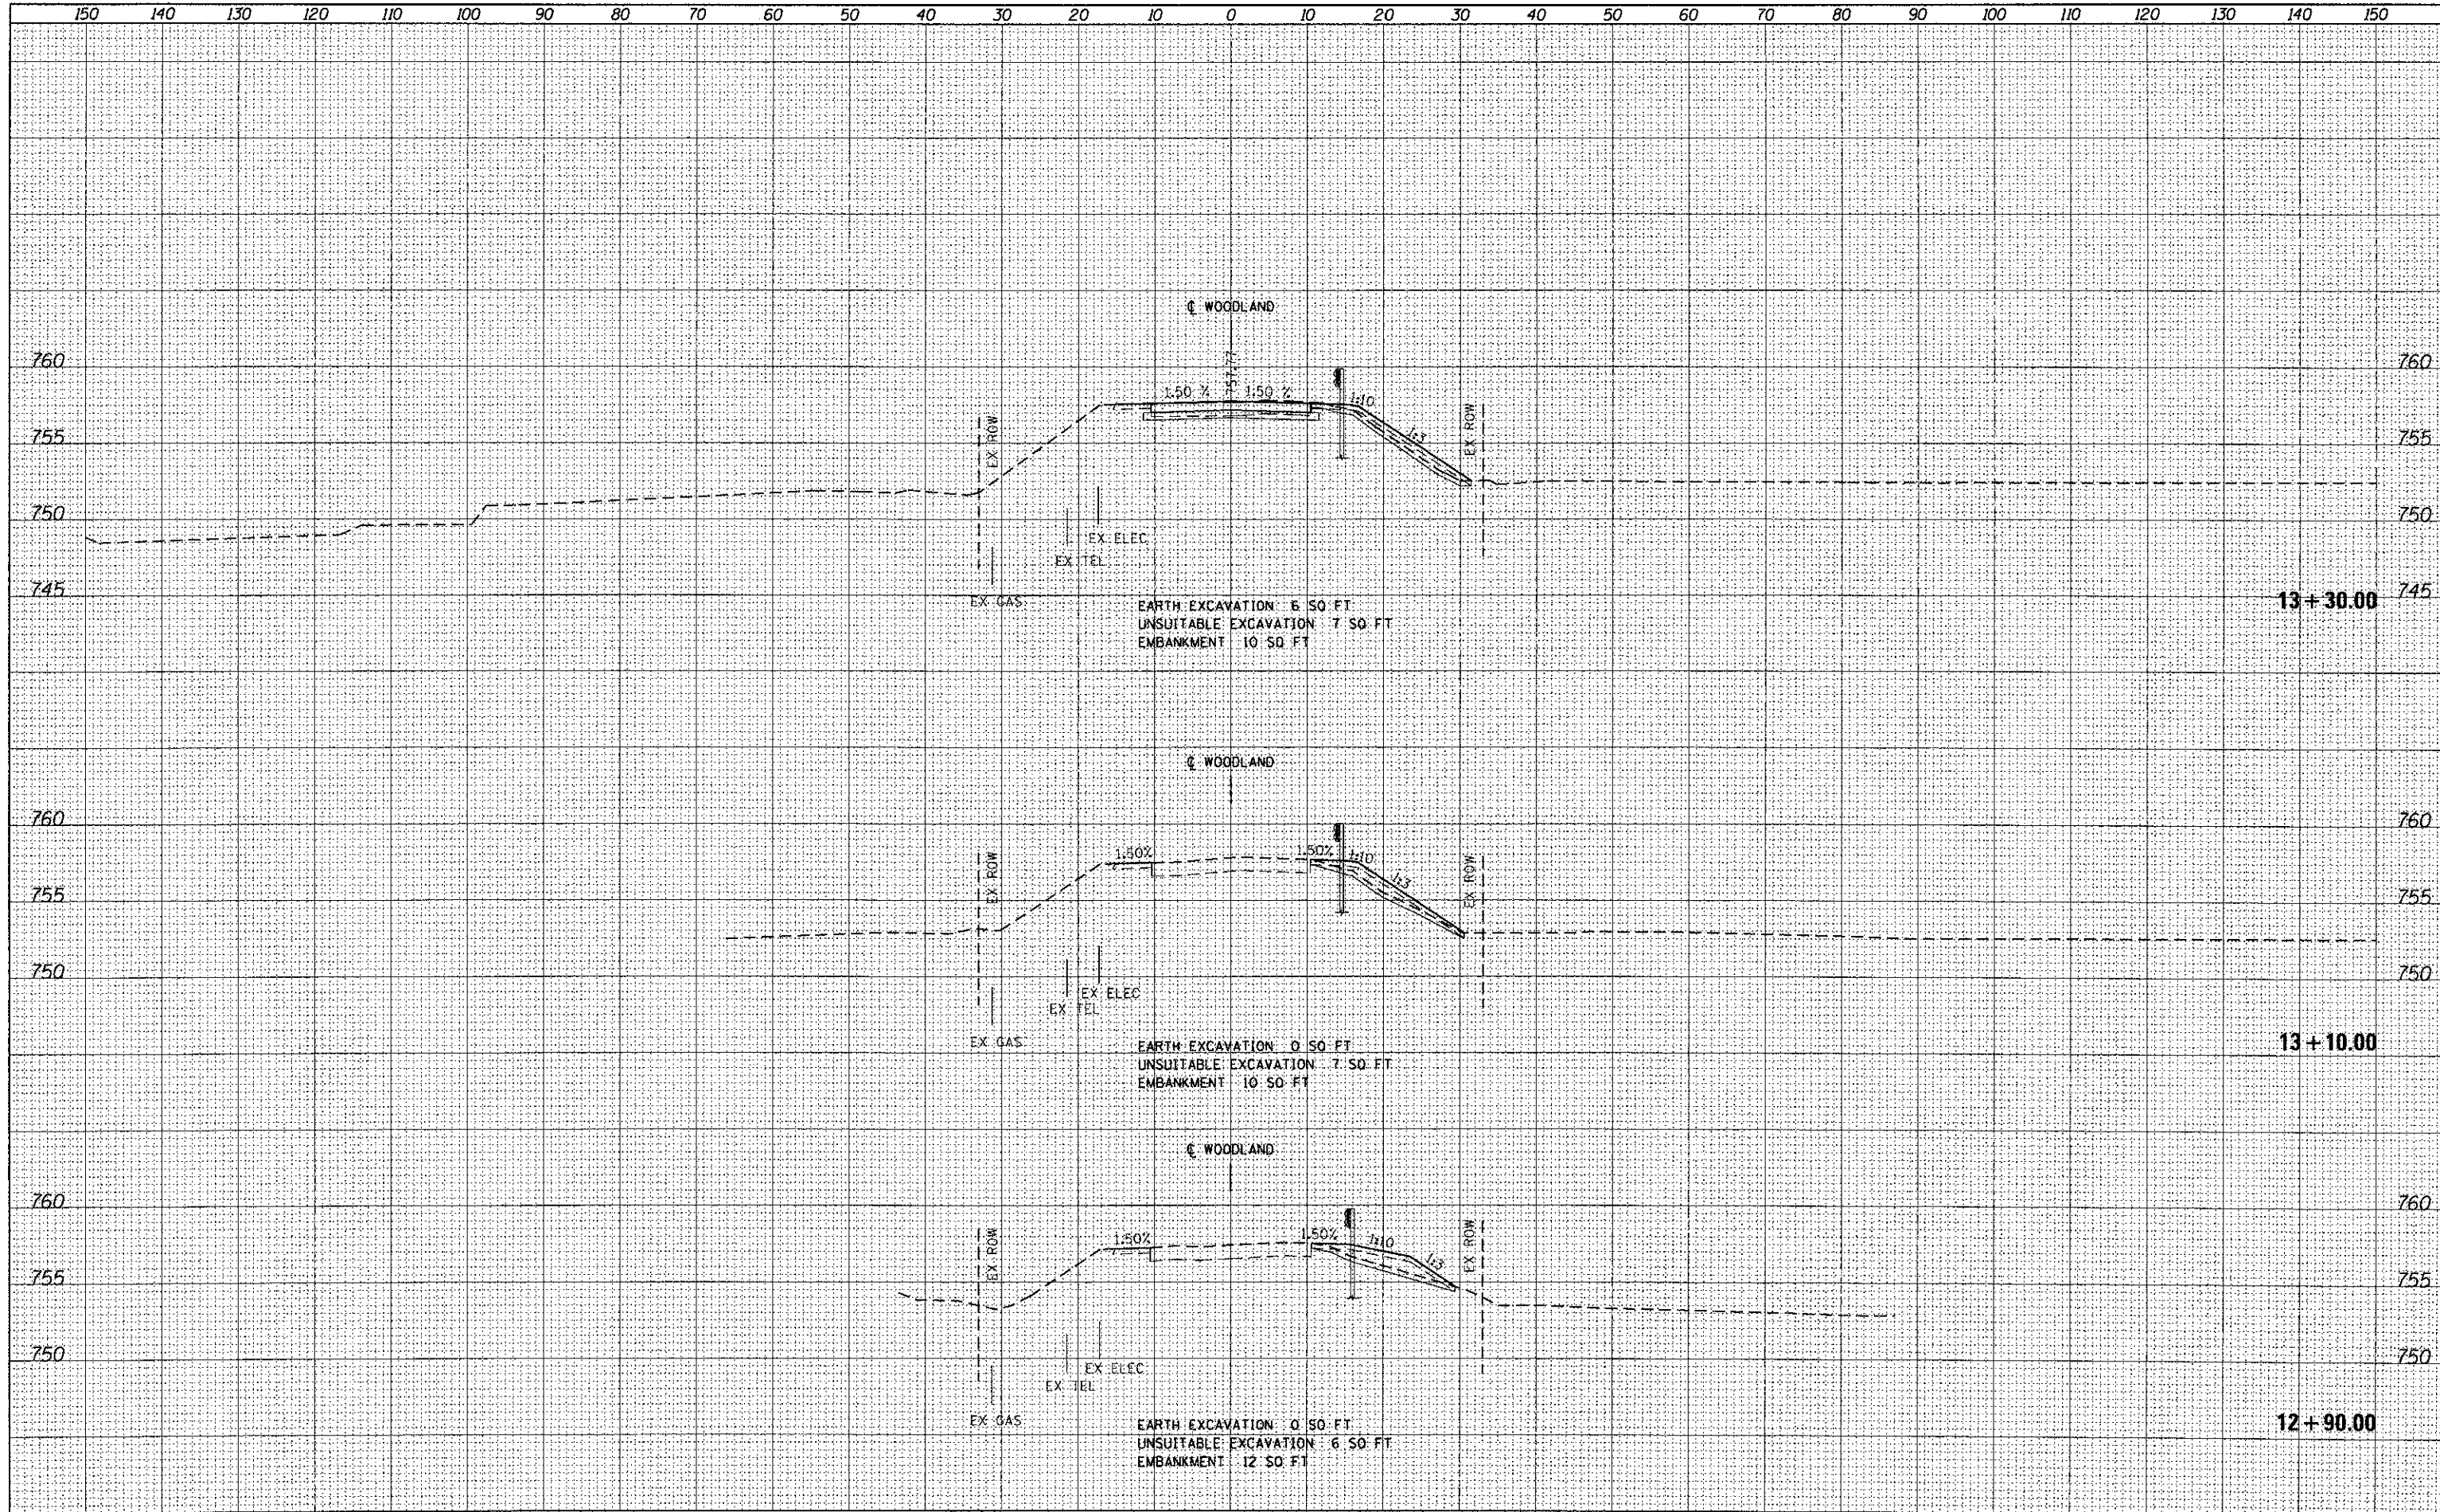

FILE NAME = 10030-SHT-XSGHT01.dgn	USER NAME = jehhart	DESIGNED - JCL	REVISIED -	STATE OF ILLINOIS DEPARTMENT OF TRANSPORTATION	WOODLAND DRIVE CROSS SECTIONS	SCALE: 1"=10'H 1/2"=5'V SHEET NO. 8 OF 11 SHEETS STA. 12+90.00 TO STA. 13+30.00	SECTION 09-0010-00-BR COUNTY LAKE TOTAL SHEETS 41 SHEET NO. 38	CONTRACT NO. 63716	ILLINOIS FED. AID PROJECT
PLOT SCALE = 1:100	CHECKED - EJC	REVISIED -							
PLOT DATE = 05/14/12	DATE - 05/14/12	REVISIED -							