


FINAL SURVEY	SURVEYED	BY	DATE
NOTE BOOK	PLOTTED		
NO.	TEMPLATE		
	AREAS CHECKED		
	AREAS CHECKED		

ORIGINAL SURVEY	SURVEYED	BY	DATE
NOTE BOOK	PLOTTED		
NO.	TEMPLATE		
	AREAS CHECKED		
	AREAS CHECKED		

**McDonough Associates Inc.**  
 Engineers/Architects  
 180 North Halsted Ave. Chicago, Illinois 60601

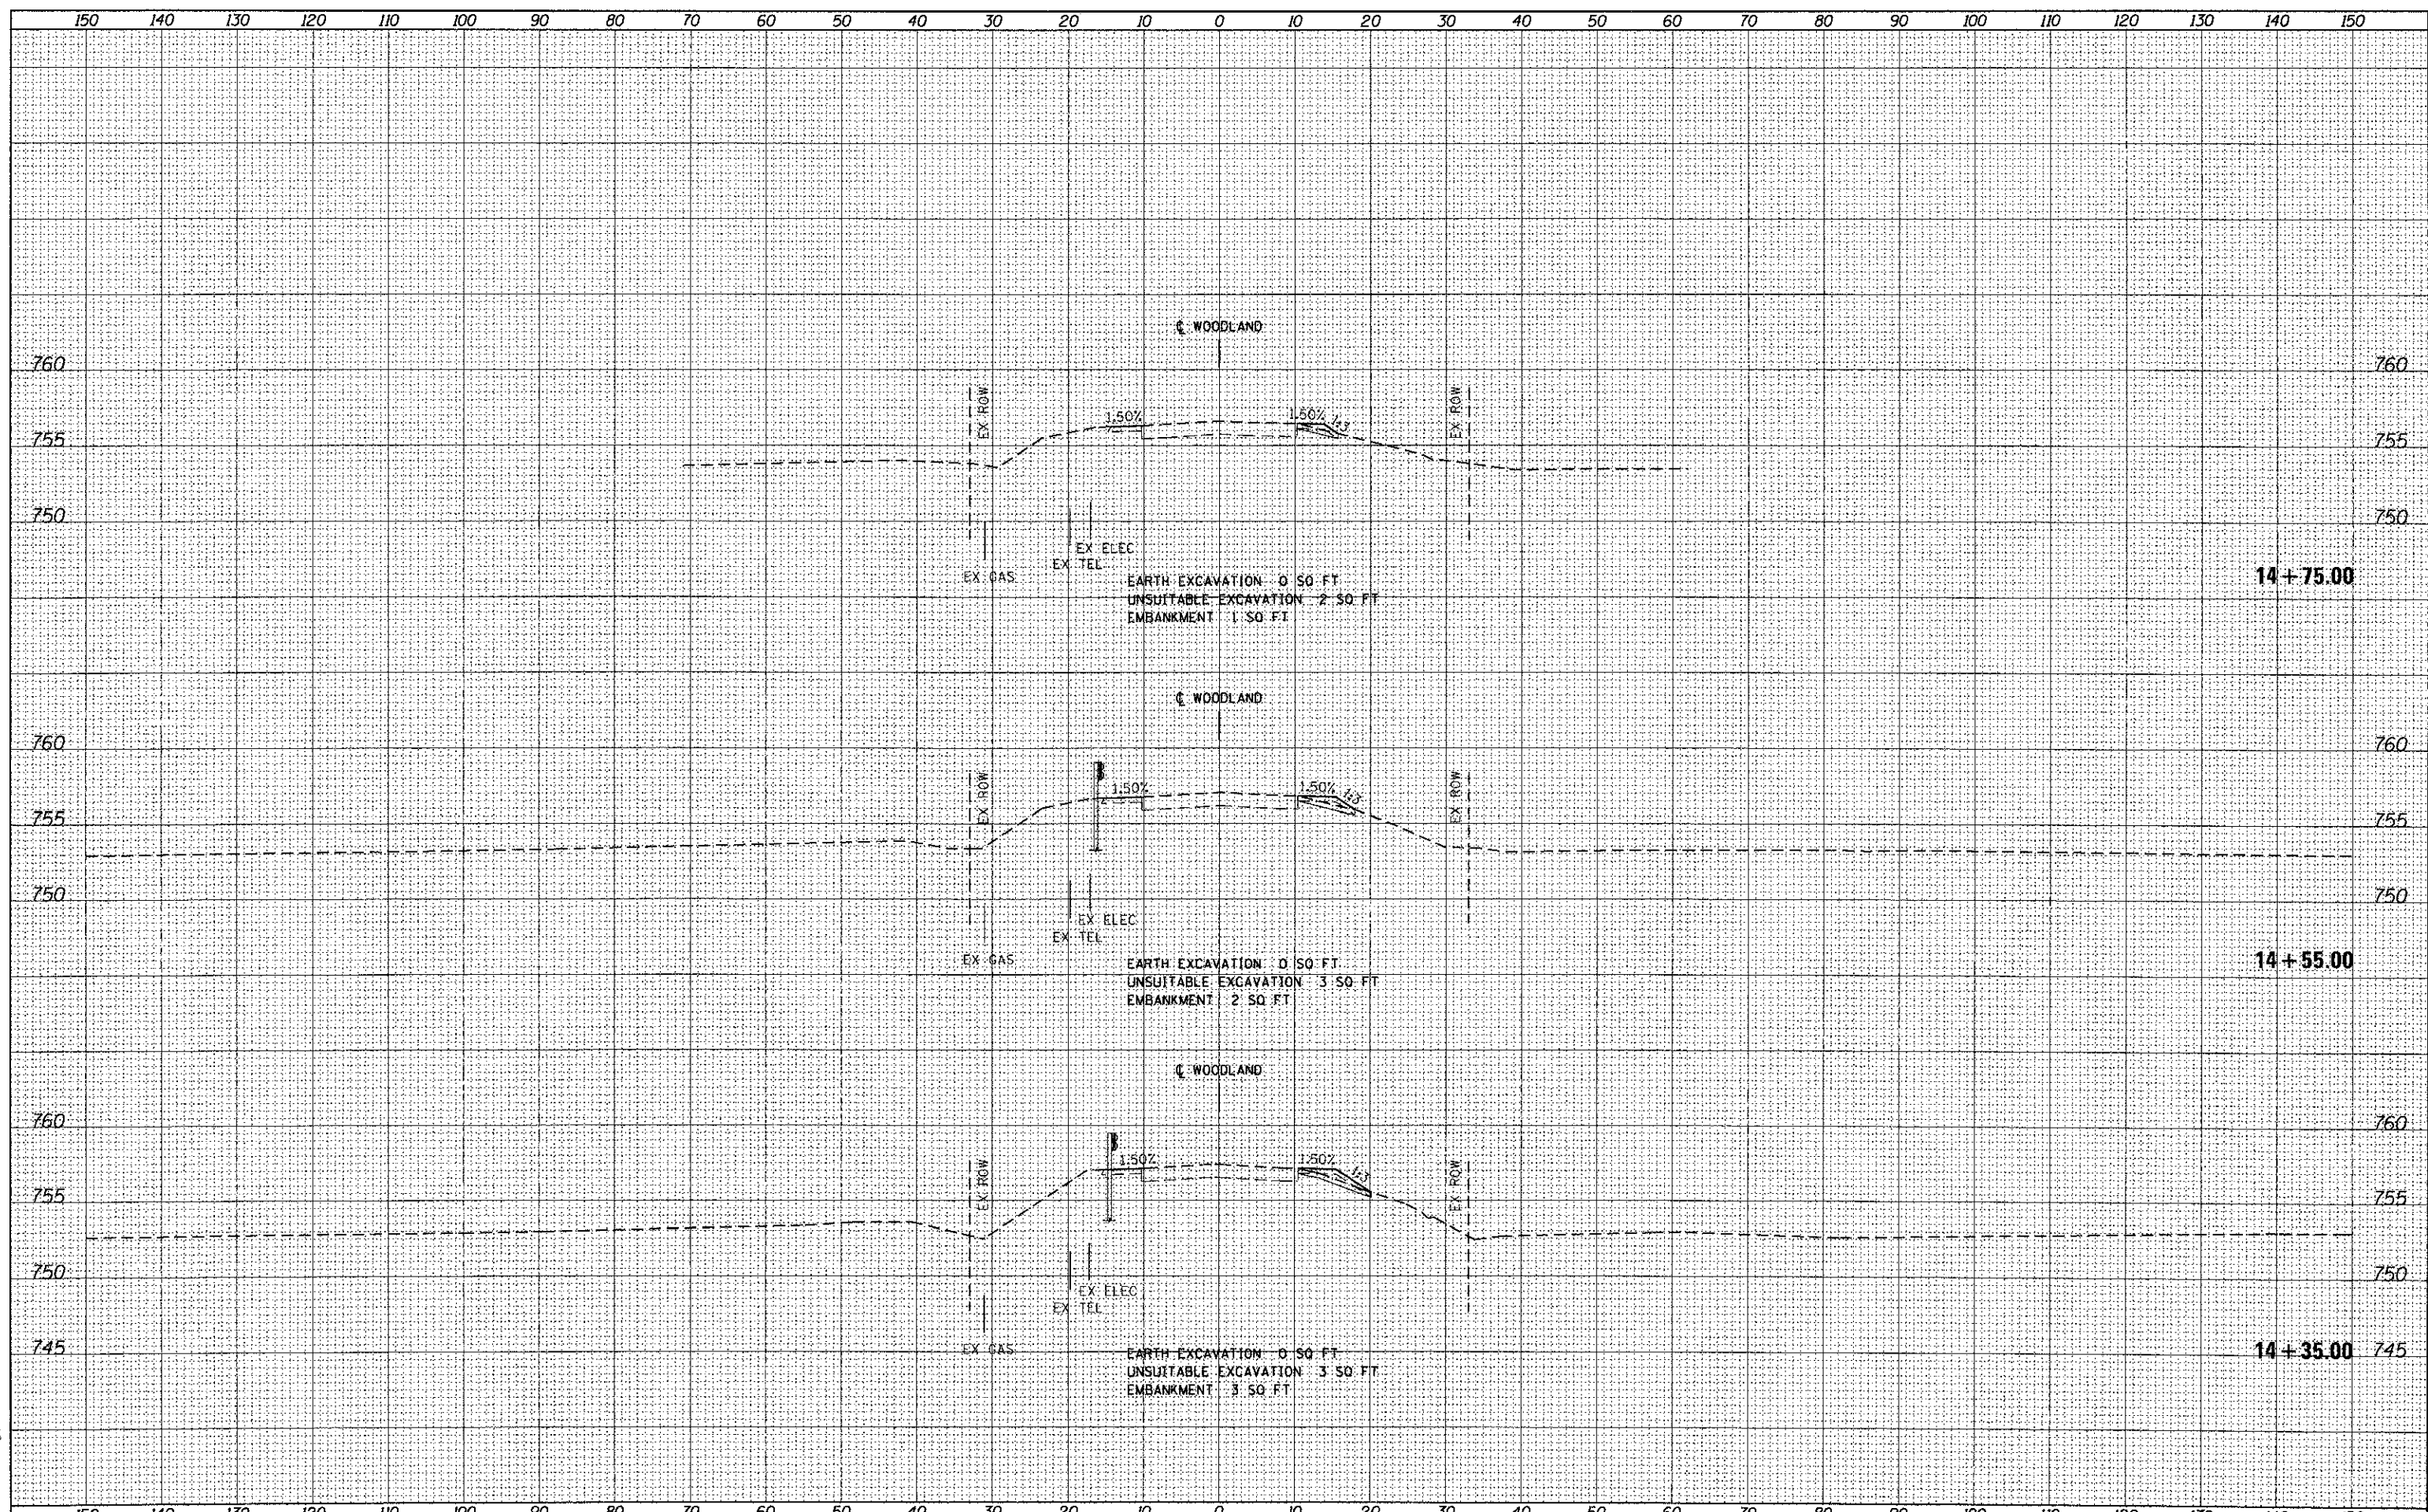

FILE NAME = 100230-SHT-XSSH10.dgn	USER NAME = jehrhert	DESIGNED - JCL	REVISIED -	<b>STATE OF ILLINOIS</b> <b>DEPARTMENT OF TRANSPORTATION</b>	<b>WOODLAND DRIVE CROSS SECTIONS</b> SCALE: 1"=10'H=1"=5'V SHEET NO. 10 OF 11 SHEETS STA. 14+35.00 TO STA. 14+75.00	F.A.P. RTE.	SECTION	COUNTY	TOTAL SHEETS	SHEET NO.
	PLOT SCALE = 1/8"=1'	DRAWN - JCL	REVISIED -			09-00010-00-BR	LAKE	41	40	
	PLOT DATE = 05/14/12	CHECKED - EUG	REVISIED -			<b>XS-04</b>	CONTRACT NO. 63716	ILLINOIS FED. AID PROJECT		
		DATE - 05/14/12	REVISIED -							