


BY	DATE
SURVEYED	
PLOTTED	
TEMPLATE	
AREAS	
CHECKED	

BY	DATE
SURVEYED	
PLOTTED	
TEMPLATE	
AREAS	
CHECKED	

McDonough Associates Inc.
 Engineers/Architects
 180 North Western Ave. Chicago, Illinois 60611

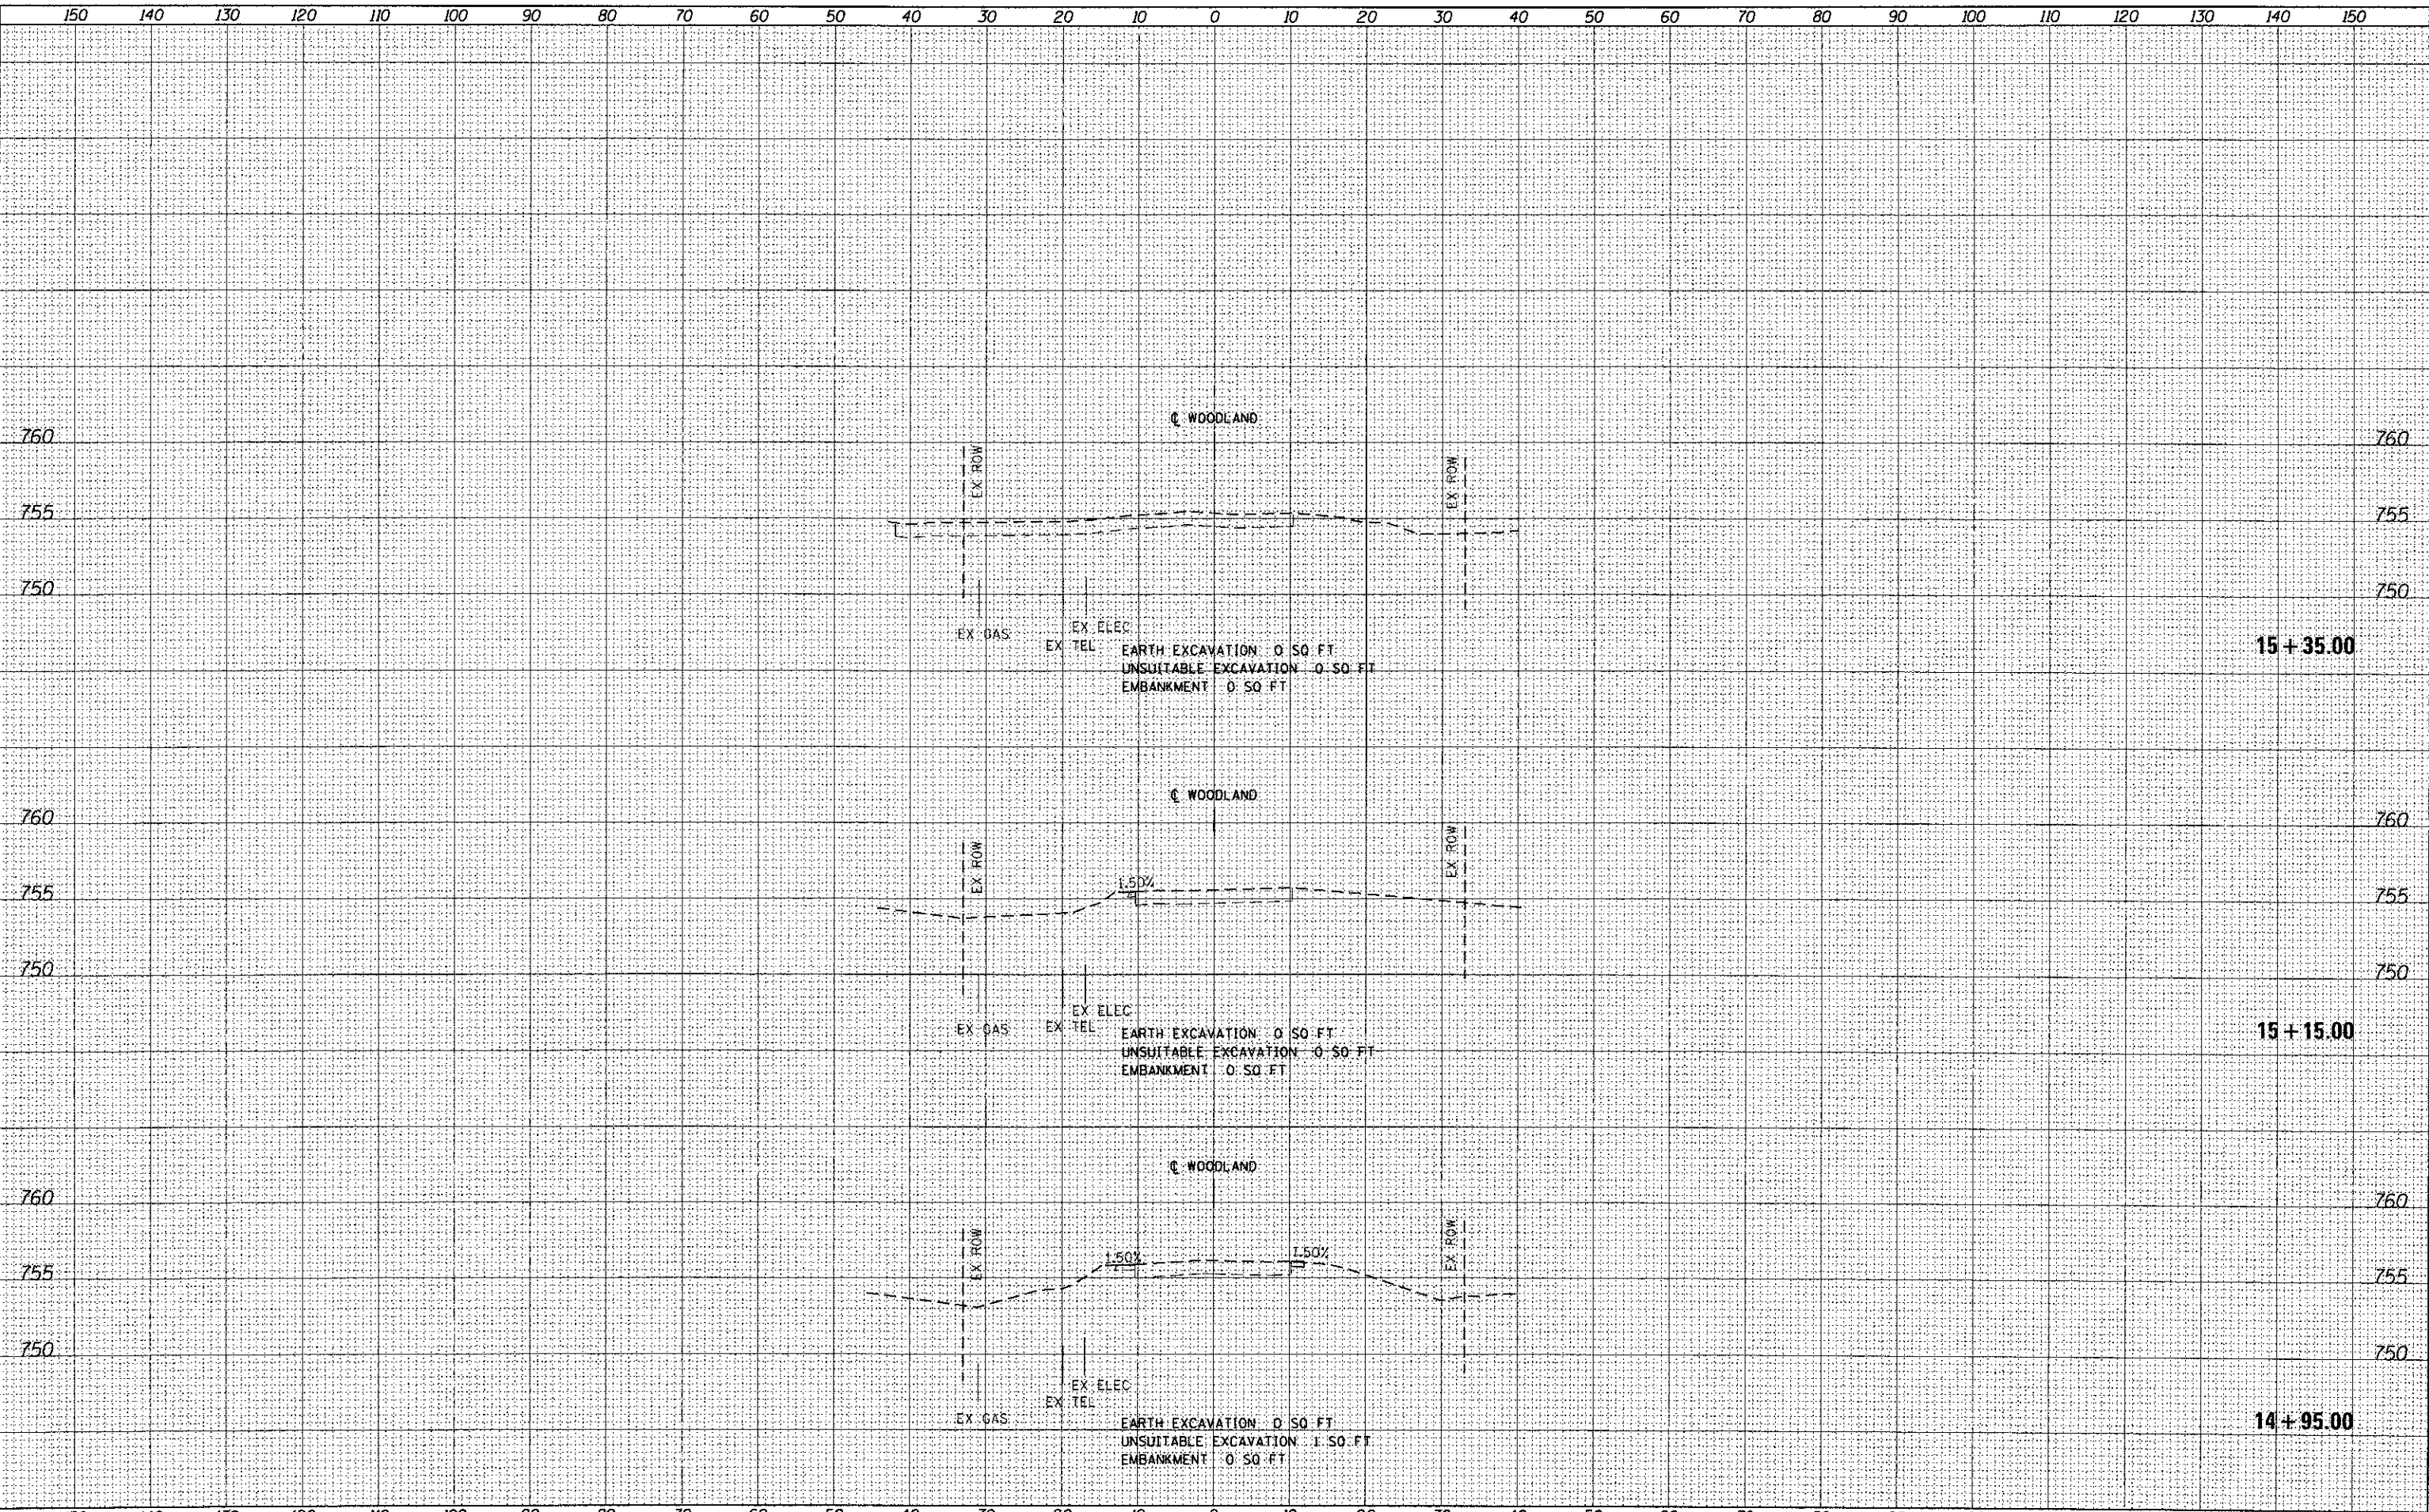

FILE NAME = 10030-SHT-X55HT01.dgn	USER NAME = jshhart	DESIGNED - JCL	REVISED -	STATE OF ILLINOIS DEPARTMENT OF TRANSPORTATION	WOODLAND DRIVE CROSS SECTIONS	F.A.P. RTE.	SECTION	COUNTY	TOTAL SHEETS	SHEET NO.
		DRAWN - JCL	REVISED -			09-00010-00-BR	LAKE	41	41	
		CHECKED - E.JG	REVISED -			XS-05		CONTRACT NO. 63716		
		DATE - 05/14/12	REVISED -			SCALE: 1"=10' HORIZ. 1"=5' VERT. SHEET NO. 11 OF 11 SHEETS STA. 14+95.00 TO STA. 15+35.00		ILLINOIS FED. AID PROJECT		