


FINAL SURVEY	SURVEYED	BY	DATE
NOTE BOOK	PLOTTED		
NO.	TEMPLATE		
	AREAS CHECKED		
	AREAS CHECKED		

ORIGINAL SURVEY	SURVEYED	BY	DATE
NOTE BOOK	PLOTTED		
NO.	TEMPLATE		
	AREAS CHECKED		
	AREAS CHECKED		

FILE NAME = s:\1\63800-64900\6346\026\topsoil\cadd\sheet\026+4925-ah+-vss+ht.dgn

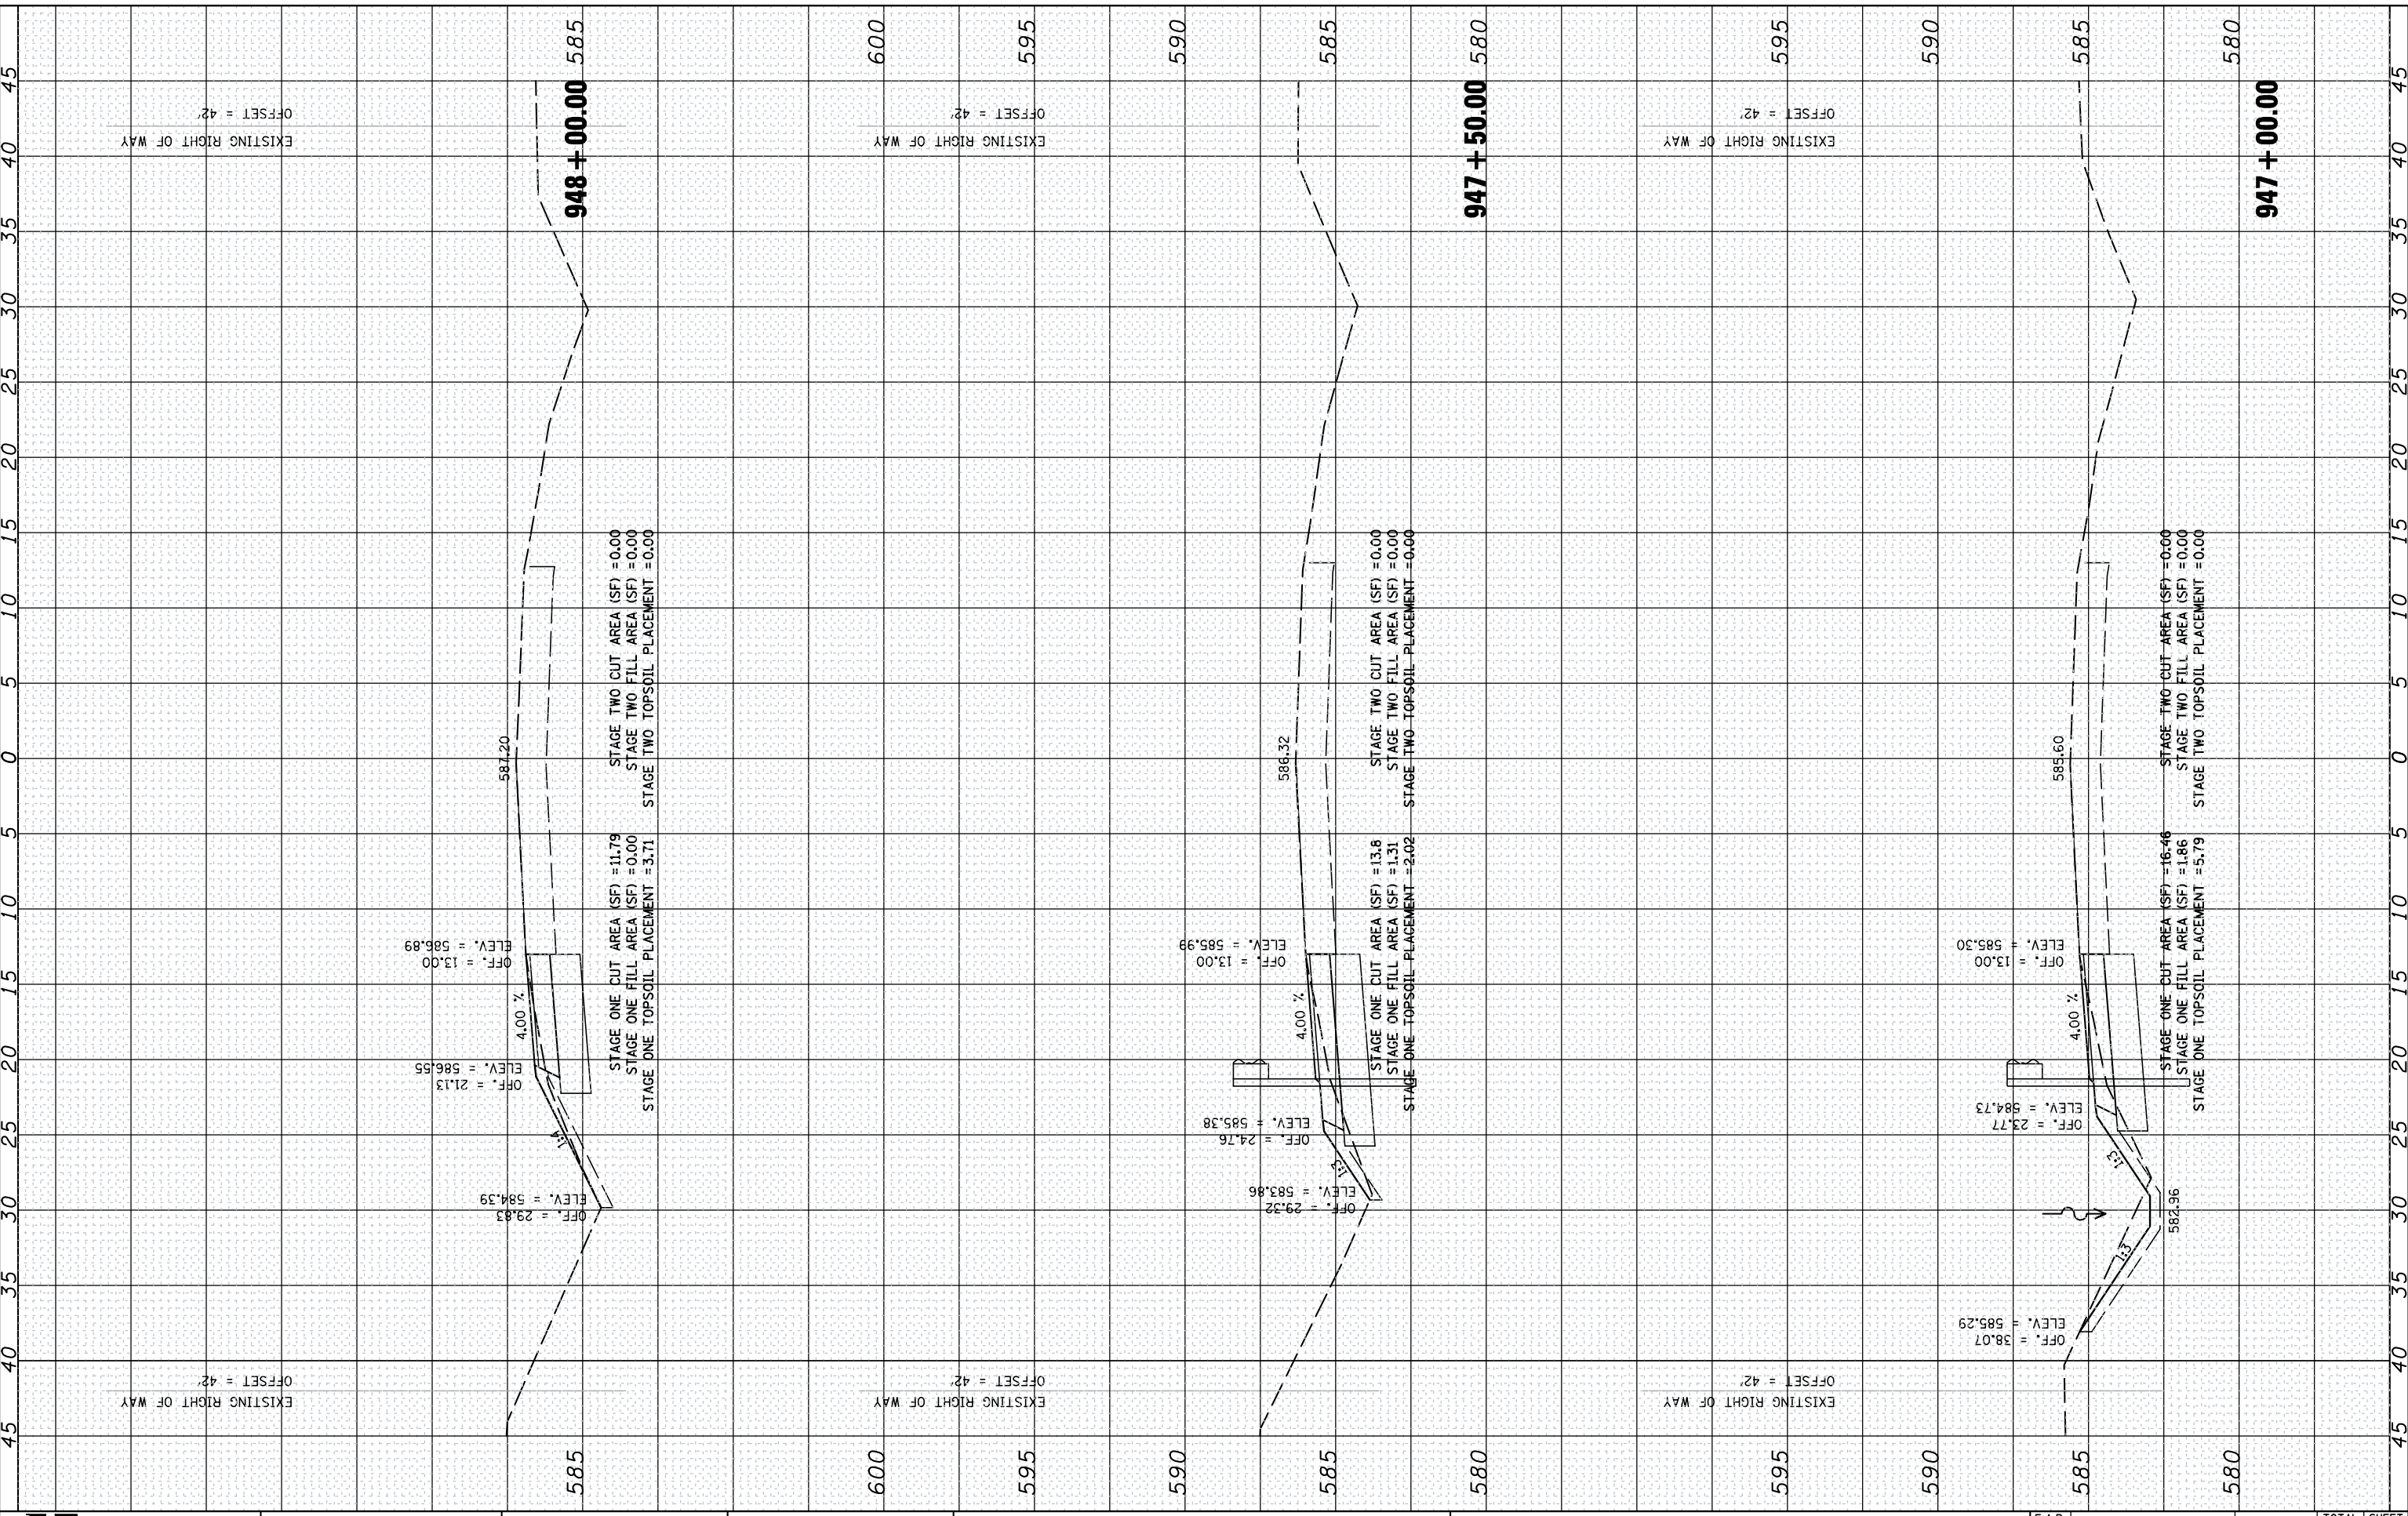

**STRAND ASSOCIATES**  
1170 SOUTH HOUBOLT ROAD  
JOLIET, ILLINOIS 60431  
(815) 744-4200

USER NAME = briant  
DESIGNED -  
DRAWN -  
PLOT SCALE = 18.0000' / IN.  
CHECKED -  
PLOT DATE = 8/8/2012  
DATE -

REVISOR -  
REVISOR -  
REVISOR -  
REVISOR -

STATE OF ILLINOIS  
DEPARTMENT OF TRANSPORTATION

CROSS SECTIONS  
SCALE: SHEET OF SHEETS STA. 947+00.00 TO STA. 948+00.00

F.A.P. RTE.	SECTION	COUNTY	TOTAL SHEETS	SHEET NO.
308	110T	ROCK ISLAND	51	51
			CONTRACT NO. 64925	
ILLINOIS FED. AID PROJECT				