


FINAL SURVEY	BY	DATE
SURVEYED		
PLOTTED		
NOTE BOOK		
AREAS		
CHECKED		
NO.		

ORIGINAL SURVEY	BY	DATE
SURVEYED		
PLOTTED		
NOTE BOOK		
AREAS		
CHECKED		
NO.		

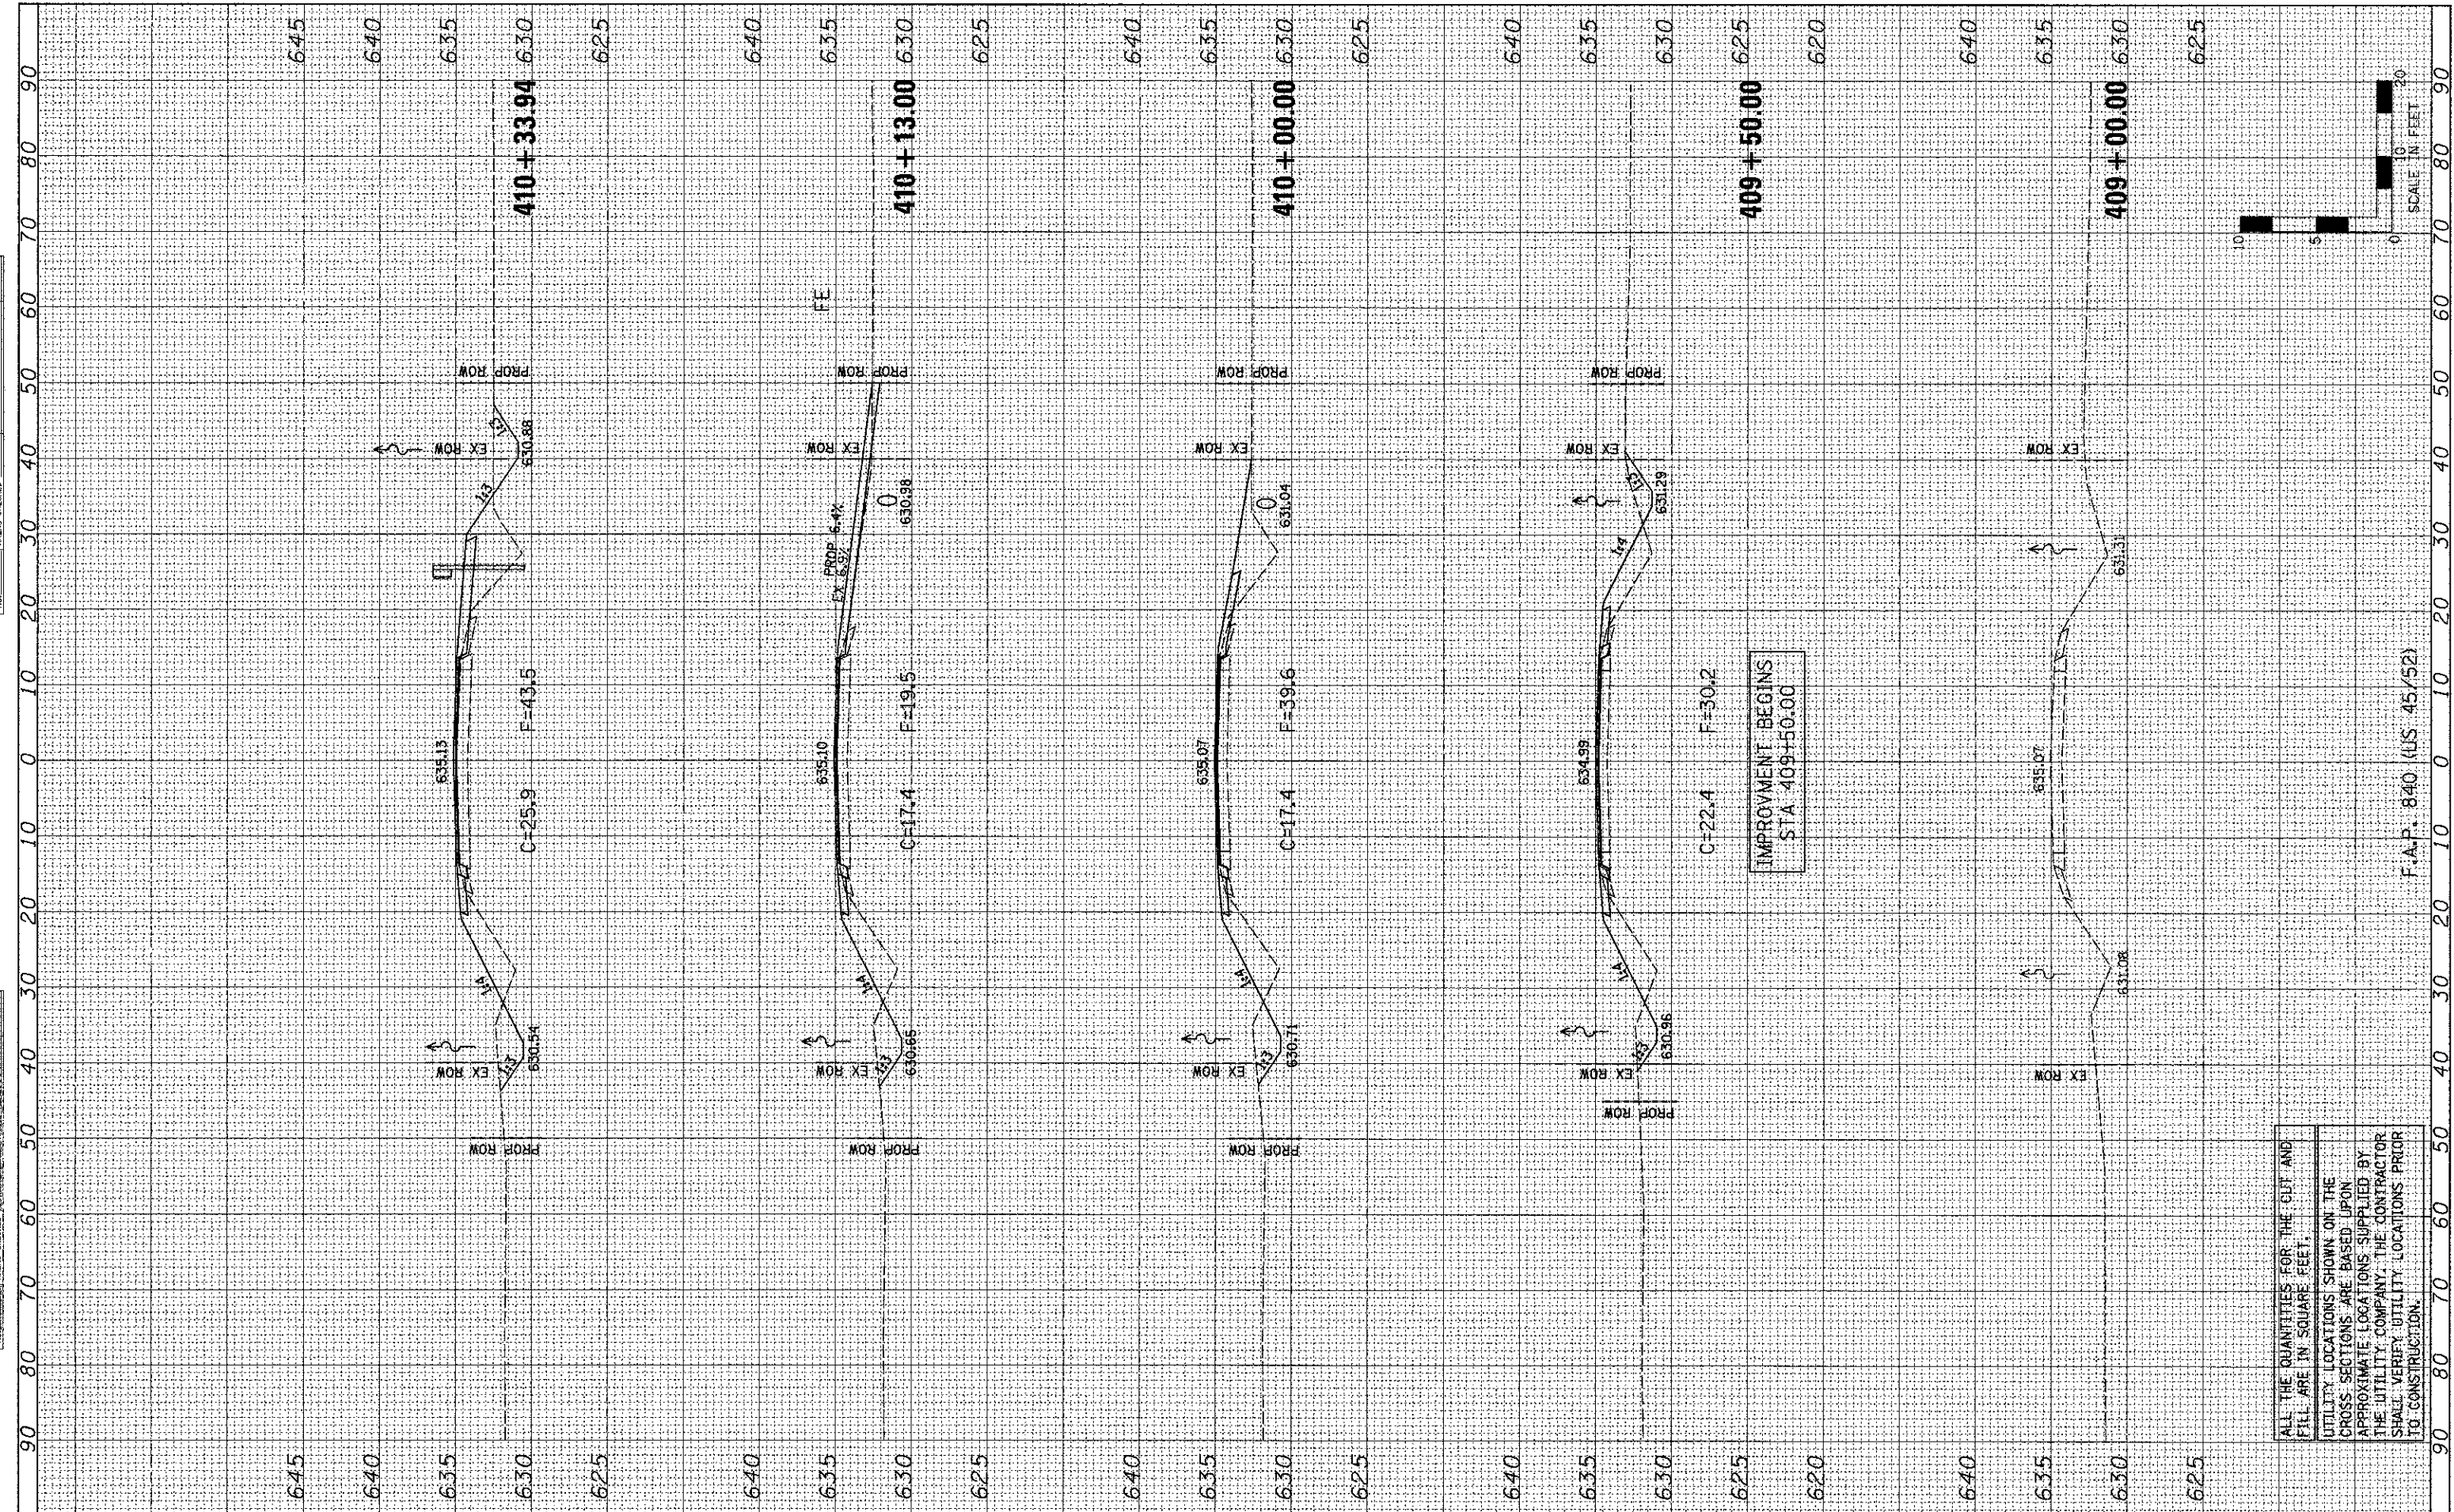

FILE NAME =	USER NAME = #USER#
#FILE#	
	DESIGNED - JML
	DRAWN - JJO
	CHECKED - MSW
	DATE - 07-27-11
	REVISIONS
	REVISED -
	REVISED -
	REVISED -
	REVISED -

PLOT SCALE = #SCALE#	DESIGNED - JML	REVISED -
PLOT DATE = #DATE#	DRAWN - JJO	REVISED -
	CHECKED - MSW	REVISED -
	DATE - 07-27-11	REVISED -

**STATE OF ILLINOIS
DEPARTMENT OF TRANSPORTATION**

SCALE: 1"=10'	SHEET NO. OF SHEETS	STA. 409+00.00 TO STA. 410+33.94
CROSS SECTIONS		

F.A.P. RTE.	SECTION	COUNTY	TOTAL SHEETS	SHEET NO.
840	138 BR-3	IROQUOIS	28	25
CONTRACT NO. 66971				
FED. ROAD DIST. NO. ILLINOIS FED. AID PROJECT				

ALL THE QUANTITIES FOR THE CUT AND FILL ARE IN SQUARE FEET.
UTILITY LOCATIONS SHOWN ON THE CROSS SECTIONS ARE BASED UPON APPROXIMATE LOCATIONS SUPPLIED BY THE UTILITY COMPANY. THE CONTRACTOR SHALL VERIFY UTILITY LOCATIONS PRIOR TO CONSTRUCTION.