


FINAL SURVEY	BY	DATE
SURVEYED		
PLotted		
NOTE BOOK		
NO.		

ORIGINAL SURVEY	BY	DATE
SURVEYED		
PLotted		
NOTE BOOK		
NO.		

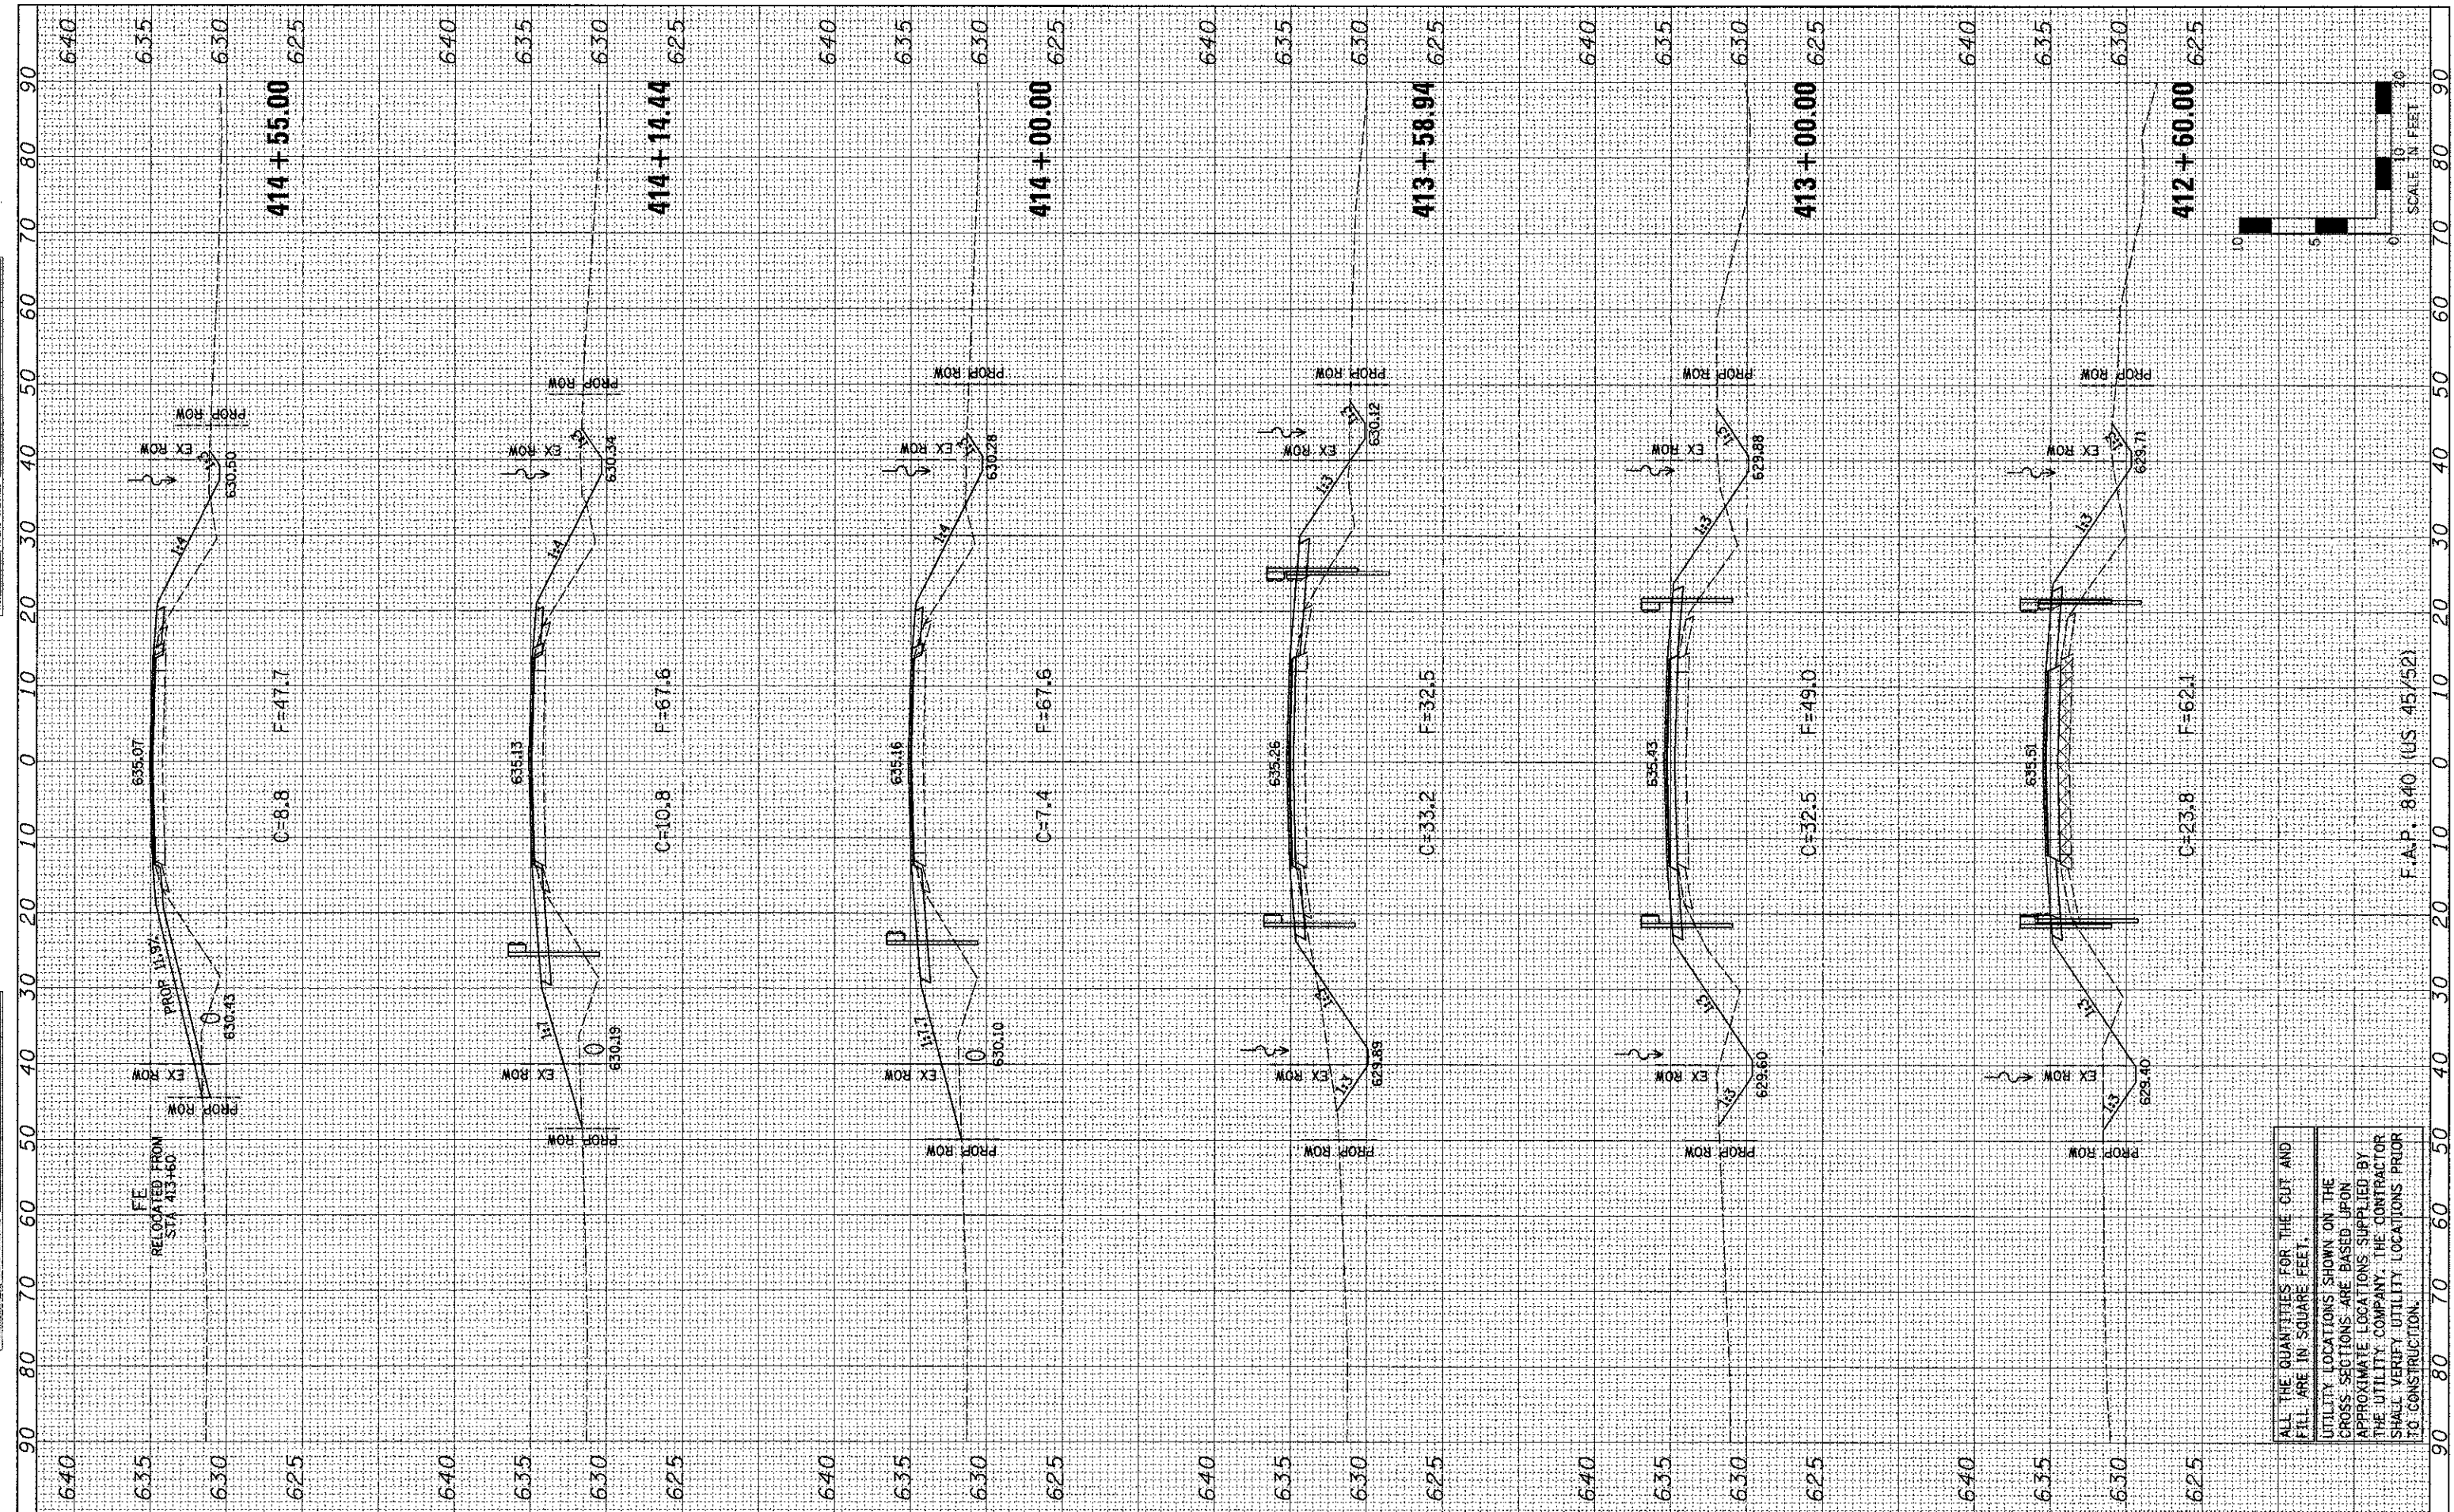

ALL THE QUANTITIES FOR THE CUT AND FILL ARE IN SQUARE FEET.
 UTILITY LOCATIONS SHOWN ON THE CROSS SECTIONS ARE BASED UPON APPROXIMATE LOCATIONS SUPPLIED BY THE UTILITY COMPANY. THE CONTRACTOR SHALL VERIFY UTILITY LOCATIONS PRIOR TO CONSTRUCTION.

FILE NAME =	USER NAME = #USER#
#FILE#	

DESIGNED - JML	REVISED -
DRAWN - JJO	REVISED -
CHECKED - MSW	REVISED -
DATE - 07-27-11	REVISED -

DESIGNED - JML	REVISED -
DRAWN - JJO	REVISED -
CHECKED - MSW	REVISED -
DATE - 07-27-11	REVISED -

DESIGNED - JML	REVISED -
DRAWN - JJO	REVISED -
CHECKED - MSW	REVISED -
DATE - 07-27-11	REVISED -

**STATE OF ILLINOIS
DEPARTMENT OF TRANSPORTATION**

CROSS SECTIONS	
SCALE: 1"=10'	SHEET NO. OF SHEETS
STA. 412+60.00 TO STA. 414+55.00	

F.A.P. RTE. 840	SECTION 138 BR-3	COUNTY IROQUOIS	TOTAL SHEETS 28	SHEET NO. 27
CONTRACT NO. 66971		ILLINOIS FED. AID PROJECT		