


PLAN

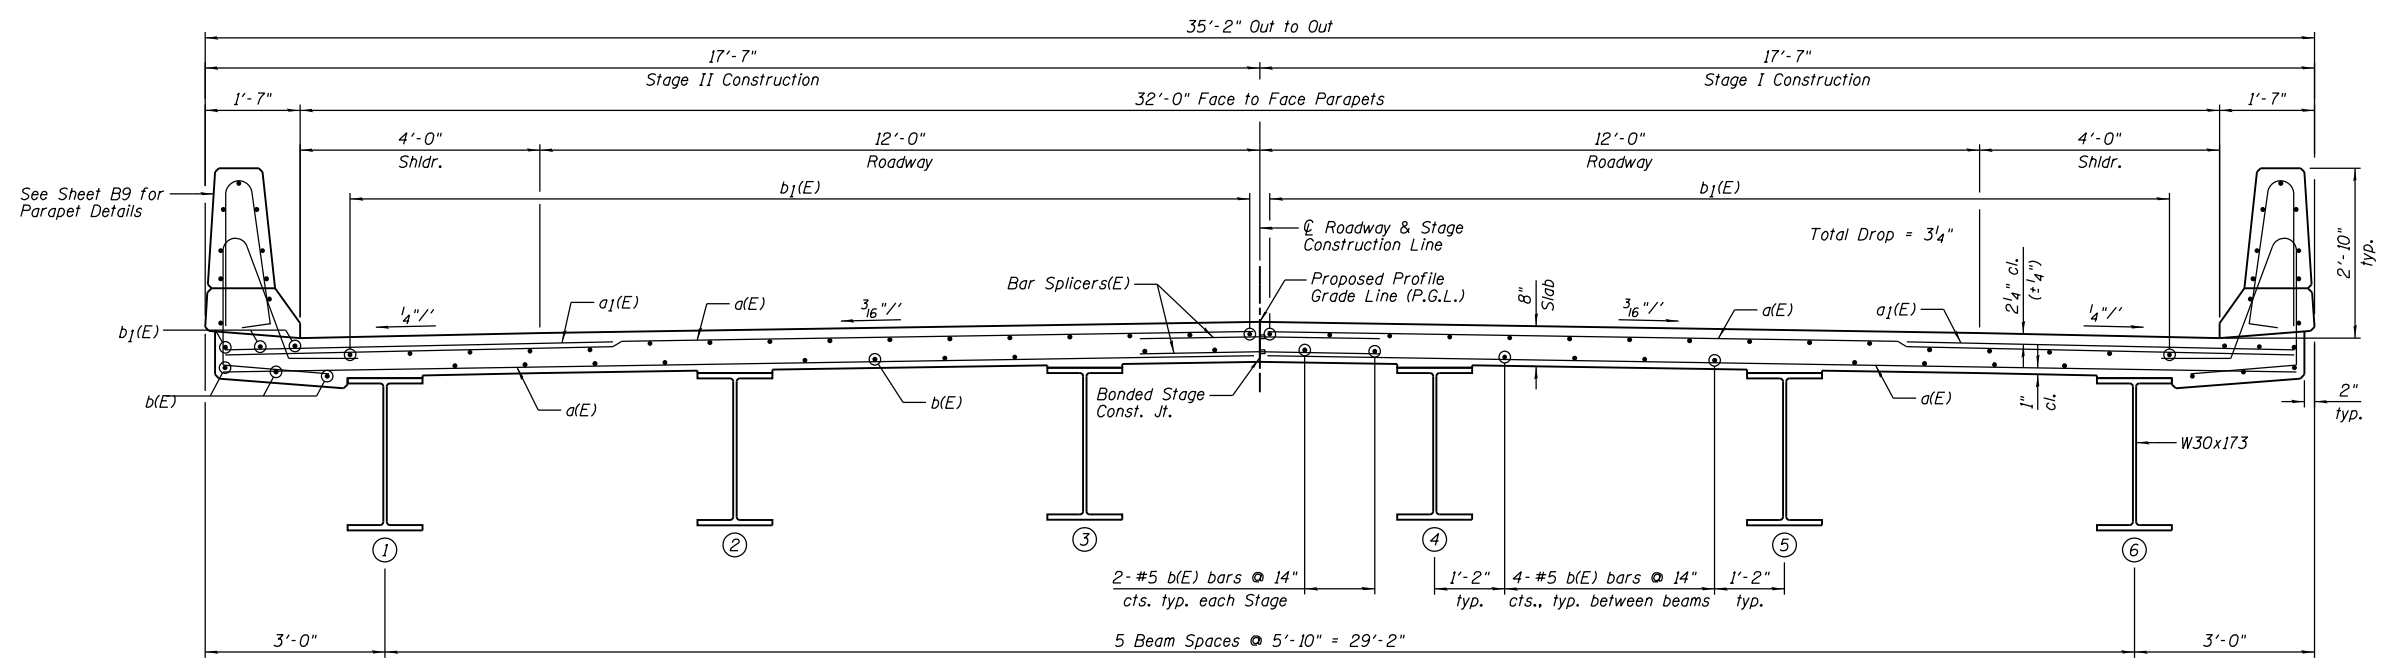

CROSS SECTION
(Looking West @ ϕ of Bridge)

- NOTES:**
- 1.) See Sheet B9 for Superstructure Details and Bill of Material.
 - 2.) Bars indicated thus 3x3-#5 etc. indicates 3 lines of bars with 3 lengths per line.
 - 3.) See Sheet B19 for Bar Splicer Details.
 - 4.) For Section A-A and Diaphragm Details, see Sheet B10.



DESIGNED - TCR	REVISED
CHECKED - JML	REVISED
DRAWN - JWK	REVISED
CHECKED - MSW	REVISED
DATE - 8/10/12	

STATE OF ILLINOIS
DEPARTMENT OF TRANSPORTATION

SUPERSTRUCTURE DECK
STRUCTURE NO. 027-0101

SHEET NO. 88 OF 30 SHEETS

F.A.P. RTE.	SECTION	COUNTY	TOTAL SHEETS	SHEET NO.
693	19BR	FORD	61	30
CONTRACT NO. 66A12				

ILLINOIS FED. AID PROJECT