


FINAL SURVEY NO.	SURVEYED PLOTTED AREAS CHECKED	BY	DATE
NOTE BOOK NO.	TEMPLATE AREAS CHECKED		

ORIGINAL SURVEY NO.	SURVEYED PLOTTED AREAS CHECKED	BY	DATE

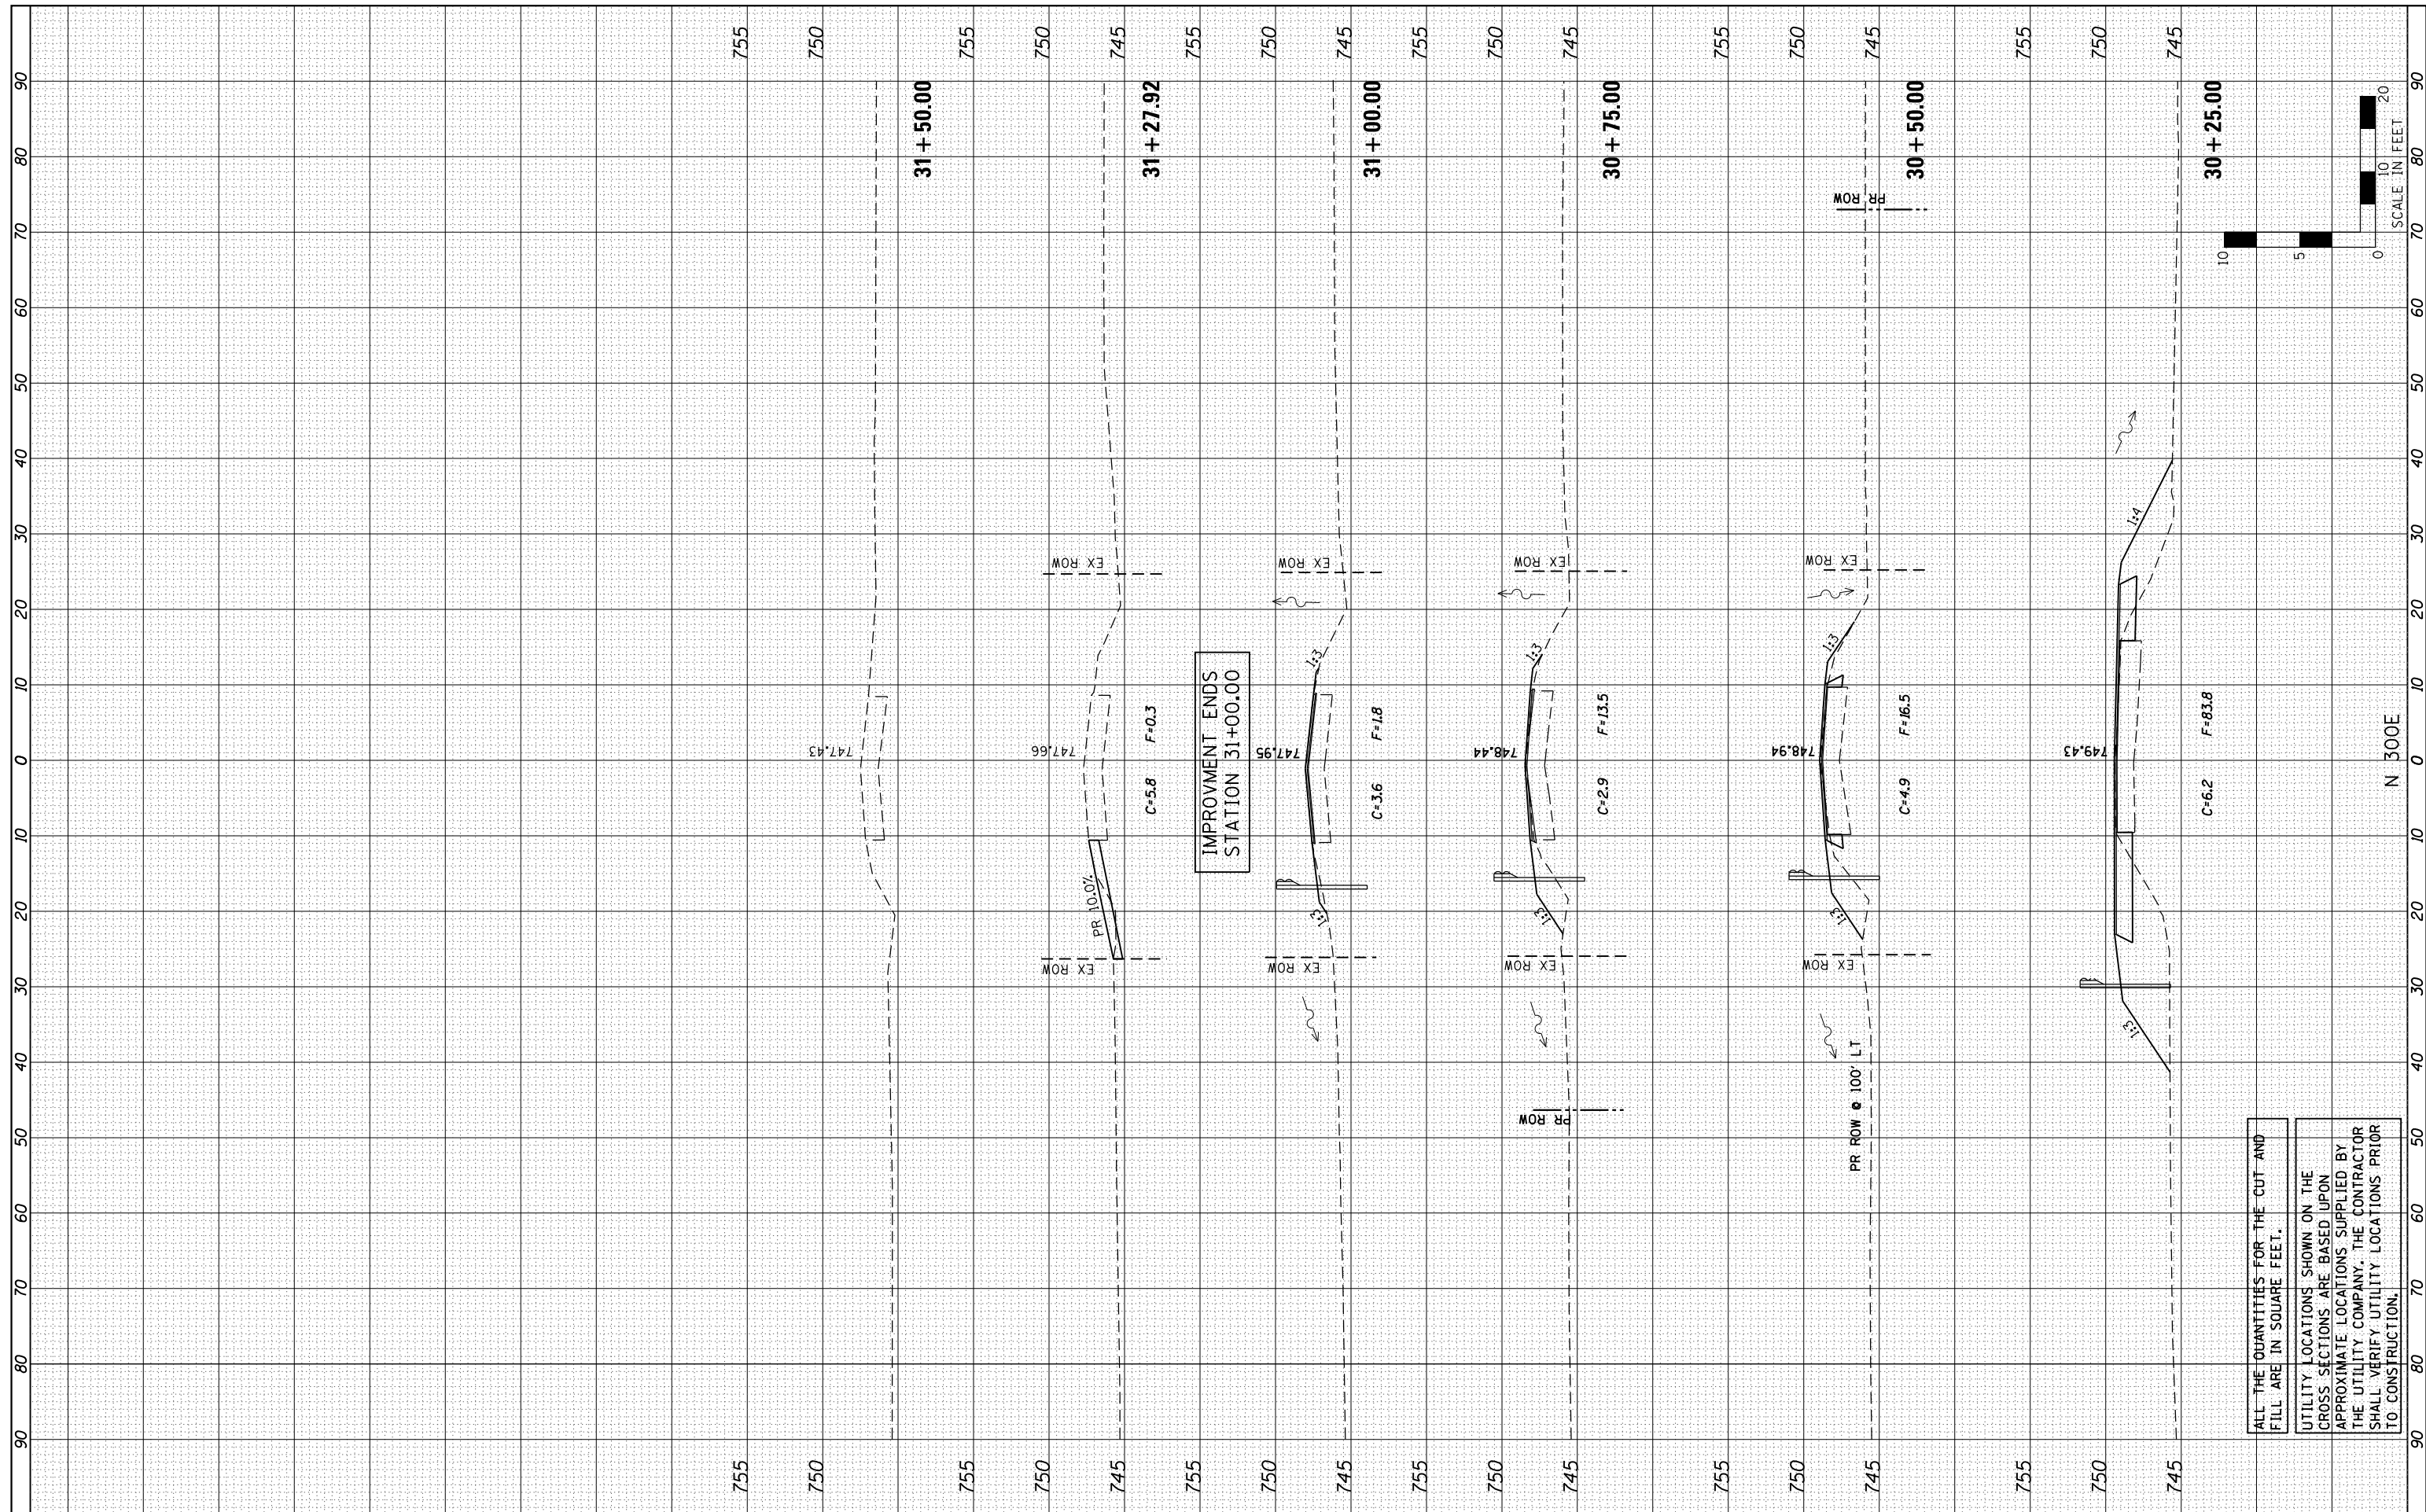

ALL THE QUANTITIES FOR THE CUT AND FILL ARE IN SQUARE FEET.
 UTILITY LOCATIONS SHOWN ON THE CROSS SECTIONS ARE BASED UPON APPROXIMATE LOCATIONS SUPPLIED BY THE UTILITY COMPANY. THE CONTRACTOR SHALL VERIFY UTILITY LOCATIONS PRIOR TO CONSTRUCTION.

N 300E

SCALE IN FEET
 0 5 10 20



USER NAME =	dmeyer
DESIGNED -	JJO
DRAWN -	JJO
CHECKED -	JML
DATE -	08/10/12
PLOT SCALE =	20.0000' / in.
PLOT DATE =	8/13/2012

REVISED -	
REVISED -	
REVISED -	
REVISED -	

STATE OF ILLINOIS
 DEPARTMENT OF TRANSPORTATION

N 300E
 CROSS SECTIONS

SCALE: SHEET NO. OF SHEETS STA. 30+25.00 TO STA. 31+50.00

F.A.P. RTE.	SECTION	COUNTY	TOTAL SHEETS	SHEET NO.
693	19BR	FORD	61	61
CONTRACT NO. 66A12				
ILLINOIS FED. AID PROJECT				