



**TYPICAL SECTION 1**  
 STA. 2929 + 35 TO STA. 2937 + 65  
 STA. 2962 + 45 TO STA. 2968 + 04

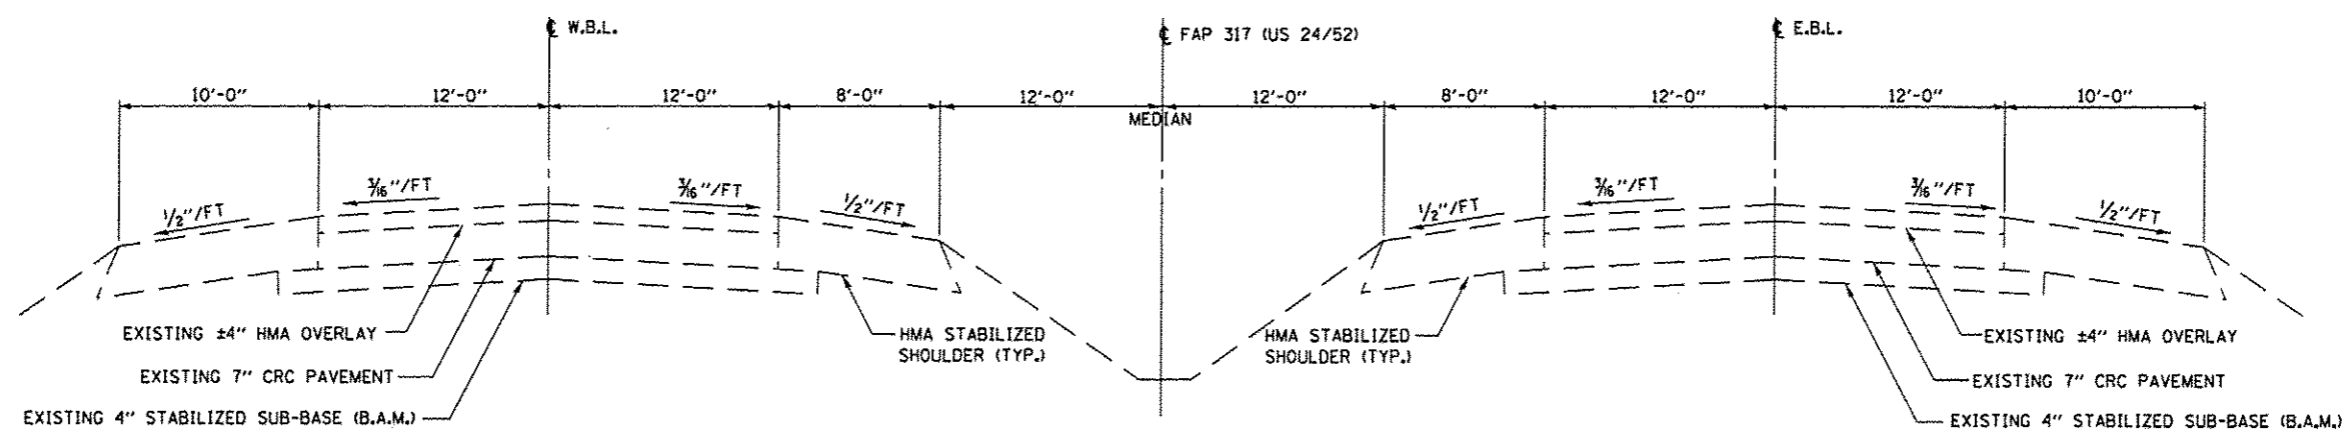

**TYPICAL SECTION 2**  
 STA. 2937 + 65 TO STA. 2962 + 45  
 STA. 2968 + 04 TO STA. 2990 + 80

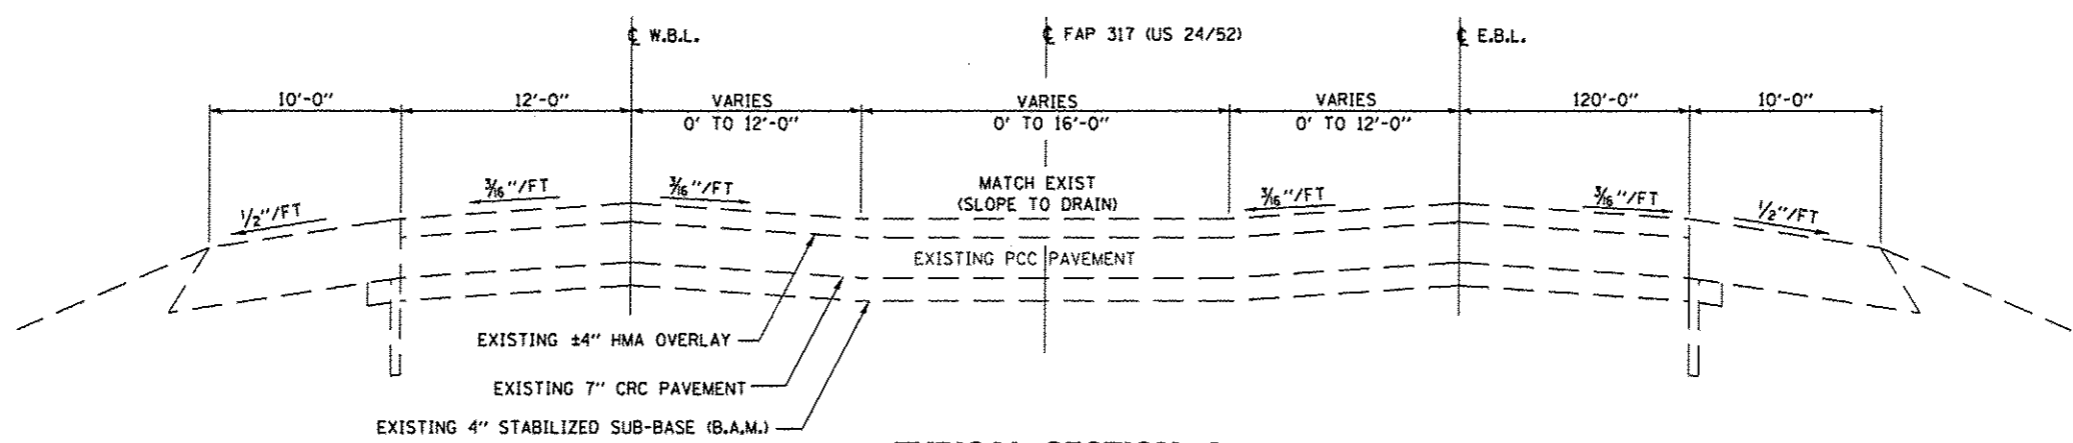

**TYPICAL SECTION 3**  
 STA. 2990 + 80 TO STA. 3005 + 12

FILE NAME =	USER NAME = woodshankr1	DESIGNED - RW	REVISED -	STATE OF ILLINOIS DEPARTMENT OF TRANSPORTATION	<b>TYPICAL SECTIONS</b>	F.A.P. RTE.	SECTION	COUNTY	TOTAL SHEETS	SHEET NO.
c:\pw_work\pedit\woodshankr1\d0300509\366C37-detail.dgn	DRAWN - RW	REVISED -	317			D3 PAVEMENT PATCHING 2013-6	IROQUOIS	8	4	
PLOT SCALE = 100 @ 1" = 10'	CHECKED -	REVISED -	CONTRACT NO. 66C37							
PLOT DATE = 7/9/2012	DATE -	REVISED -	ILLINOIS FED. AID PROJECT							