


**EXISTING BRIDGE CROSS SECTION**

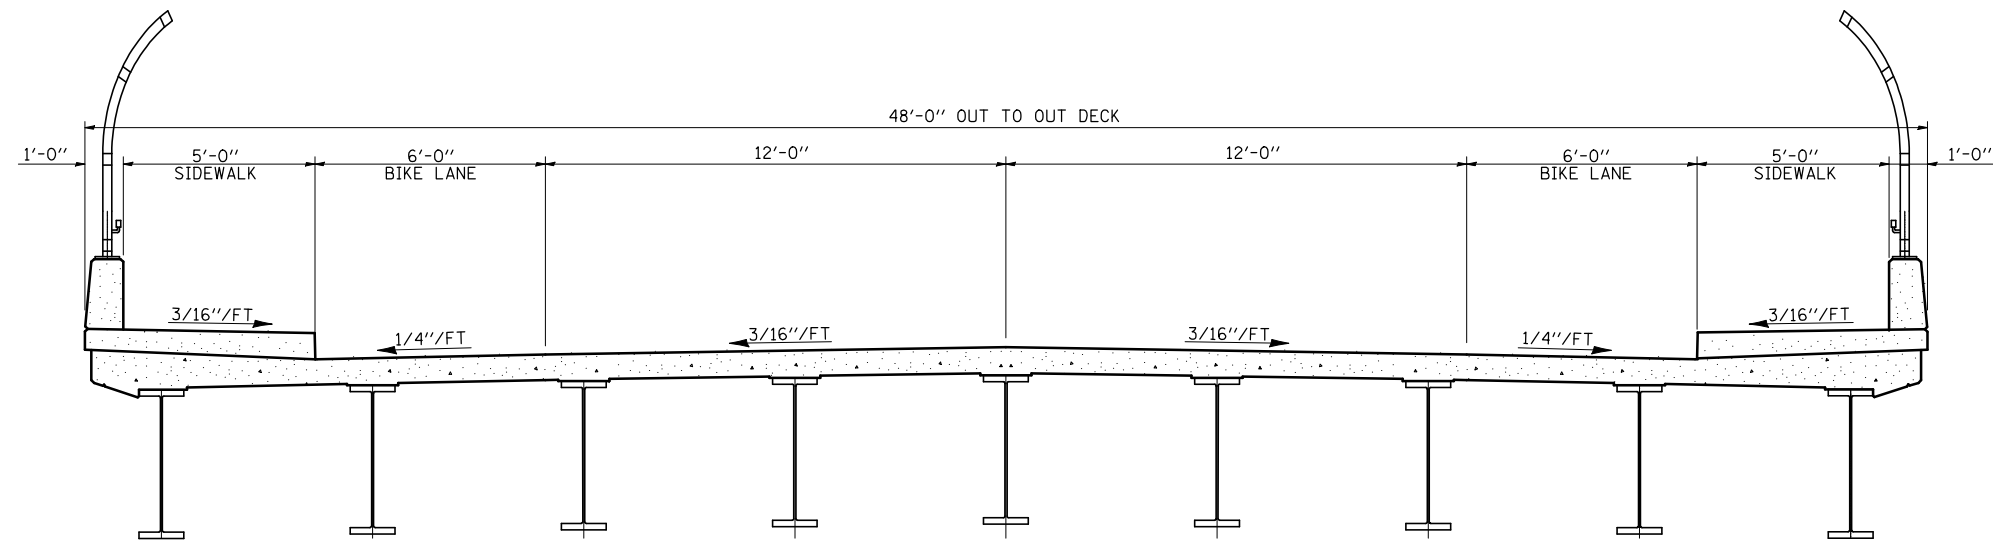

**PROPOSED BRIDGE CROSS SECTION**

FILE NAME = *FILEL*	USER NAME = *USER*	DESIGNED -	REVISED -	<b>STATE OF ILLINOIS DEPARTMENT OF TRANSPORTATION</b>	<b>PROPOSED TYPICAL SECTIONS BRIDGE</b>		F.A.I. RTE.	SECTION	COUNTY	TOTAL SHEETS	SHEET NO.
		DRAWN -	REVISED -				57	(10-32HB-2)BY	CHAMPAIGN	81	16
		CHECKED -	REVISED -				CONTRACT NO. 70109				
		DATE -	REVISED -		SCALE:	SHEET NO. 1 OF 1 SHEETS	FED. ROAD DIST. NO.		ILLINOIS FED. AID PROJECT		