



DATE	
BY	
PLAN	SURVEYED
	PLOTTED
	CHECKED
	NOTARIS CHRD
NO.	

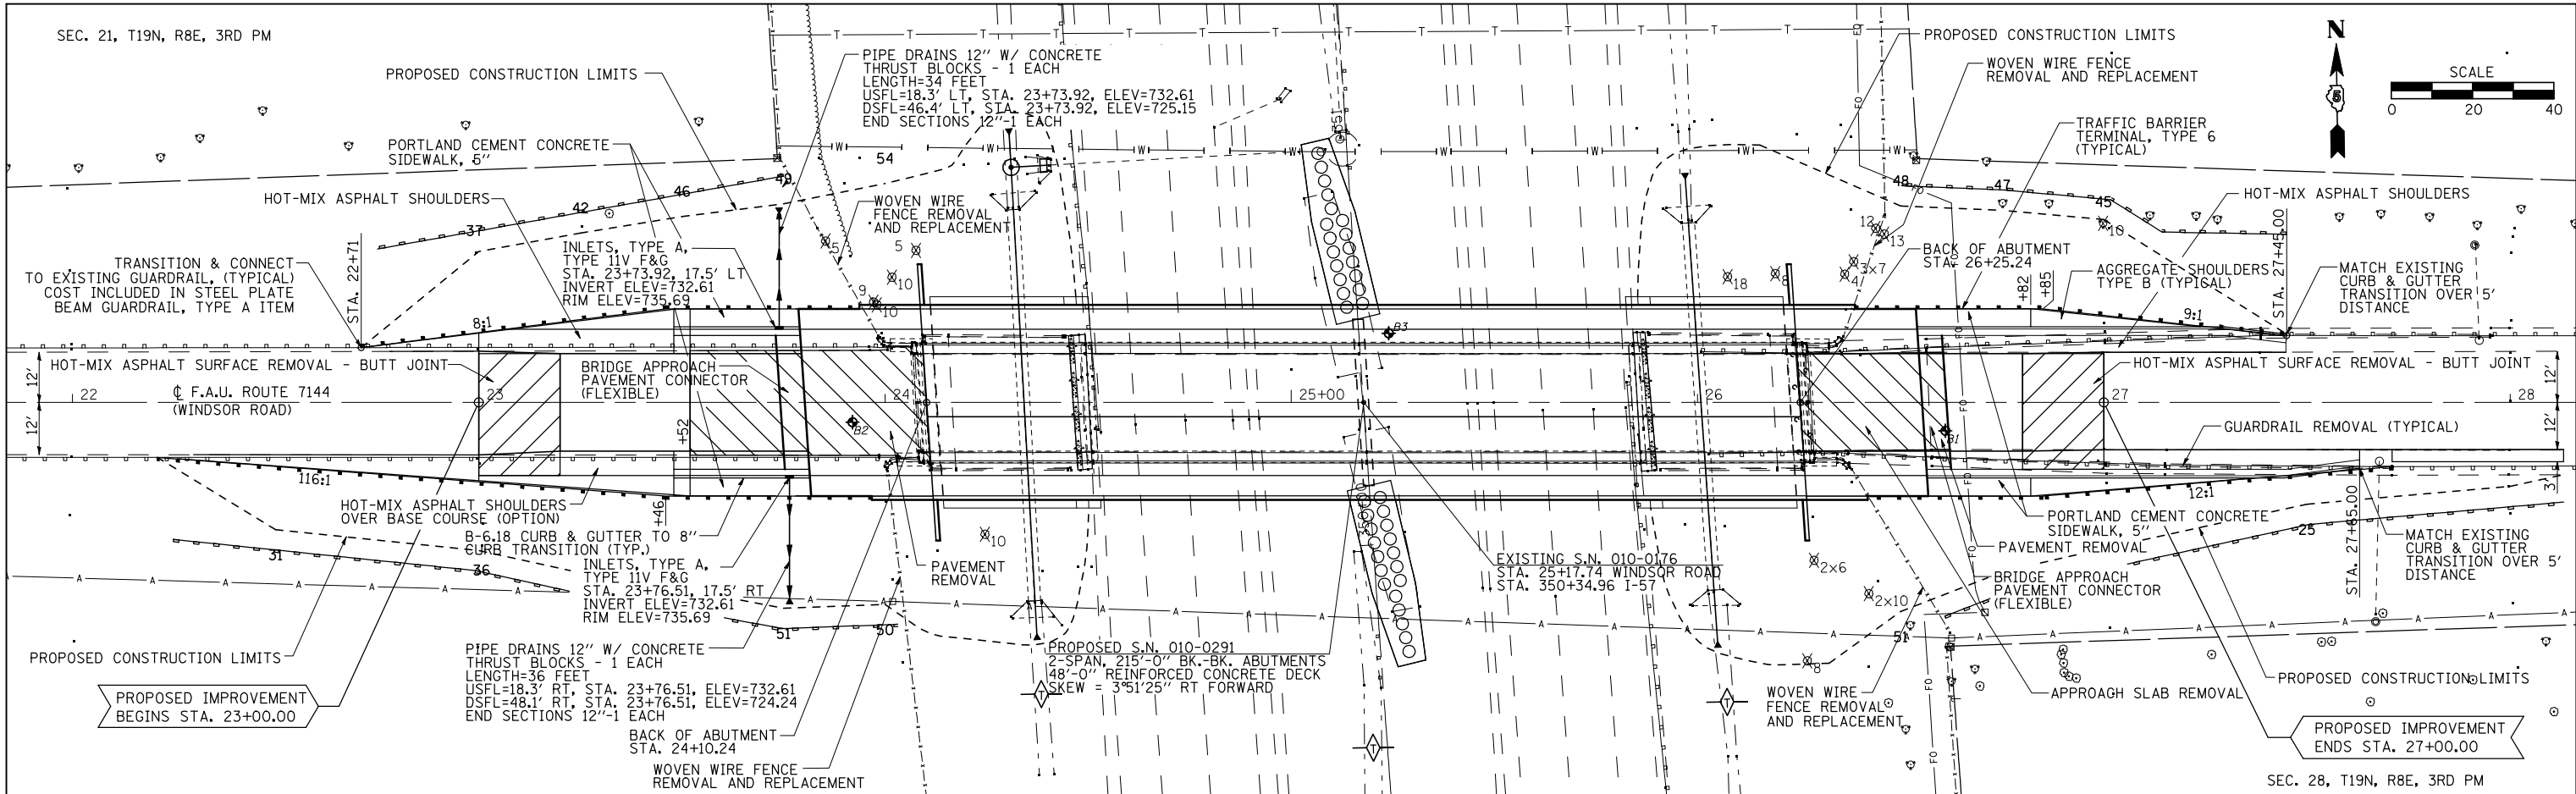

DATE	
BY	
PROFILE	SURVEYED
	PLOTTED
	CHECKED
	NOTARIS CHRD
NO.	

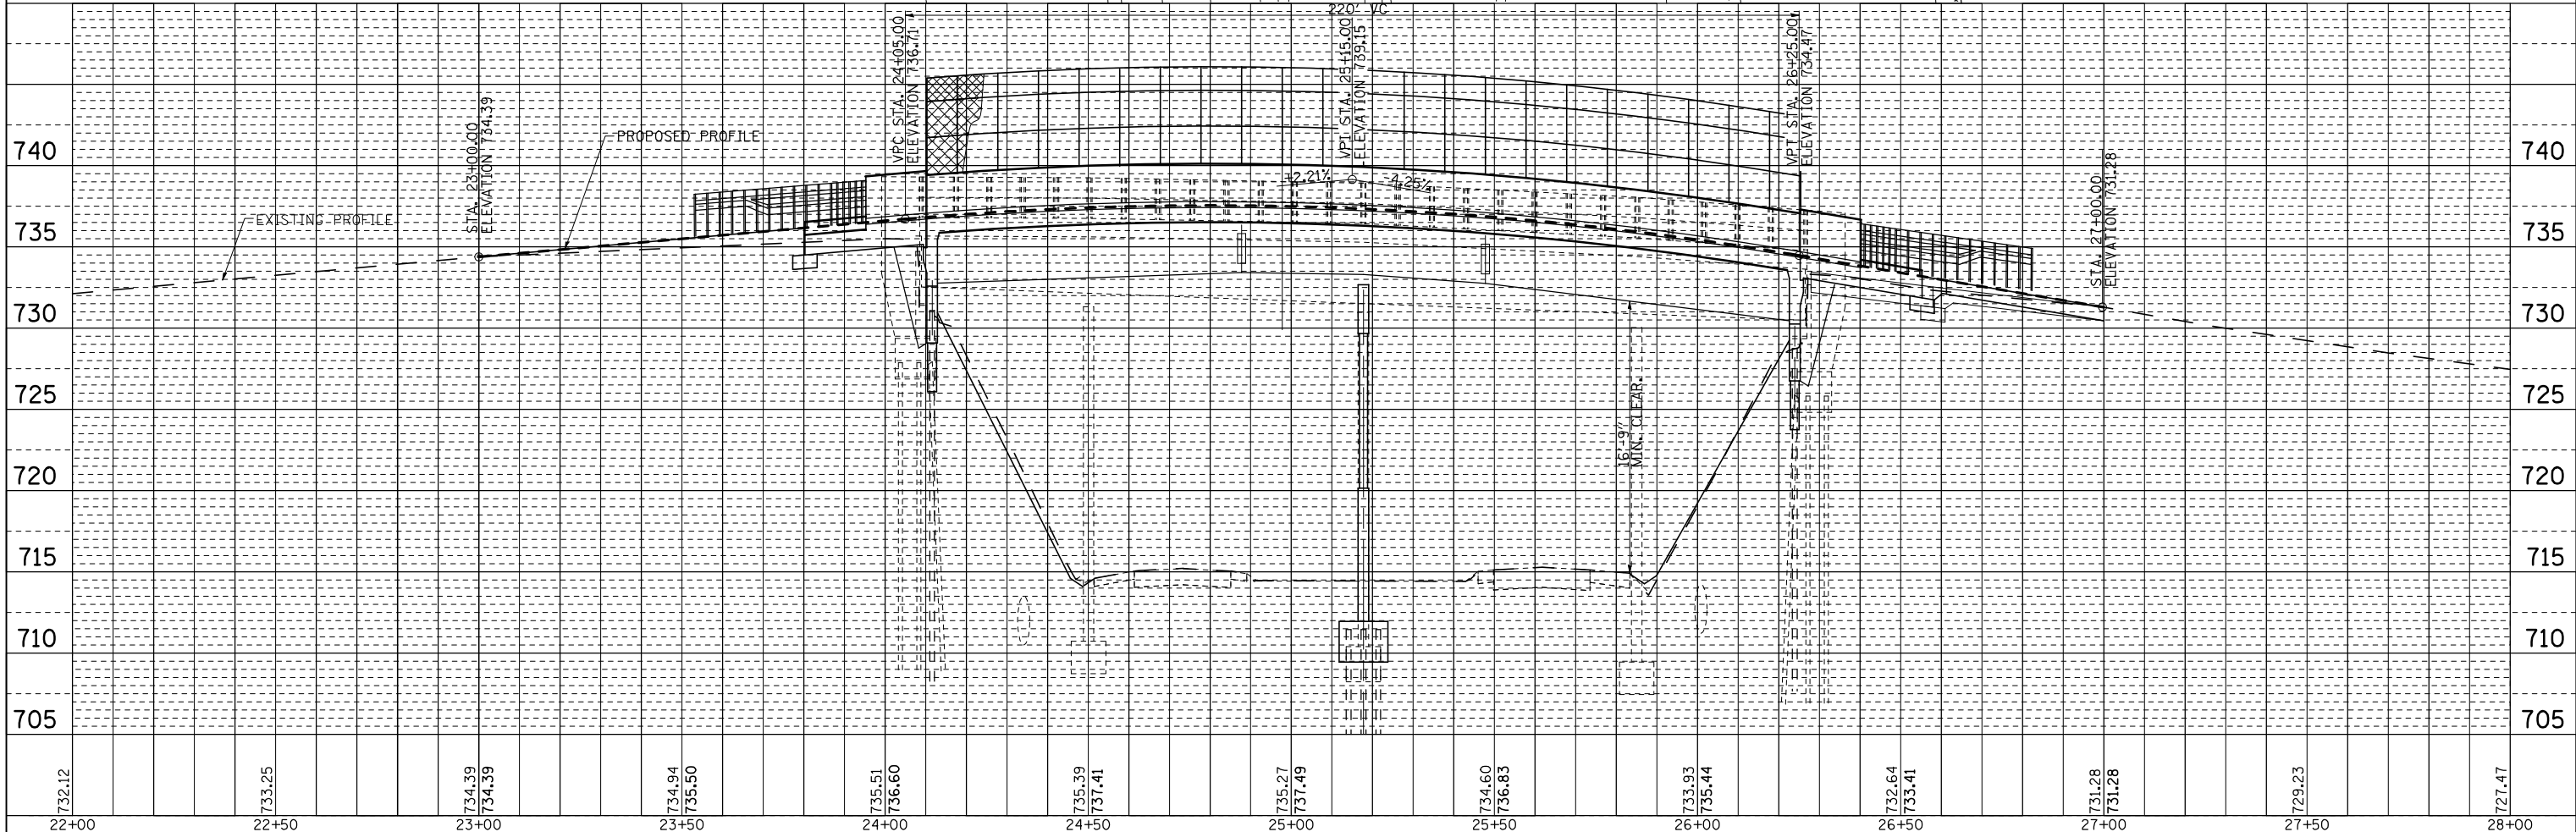

FILE NAME =	USER NAME = *USER*	DESIGNED -	REVISED -	<p>STATE OF ILLINOIS DEPARTMENT OF TRANSPORTATION</p>	<p>PLAN & PROFILE WINDSOR ROAD</p>		F.A.I. RTE.	SECTION	COUNTY	TOTAL SHEETS	SHEET NO.		
FILEL		DRAWN -	REVISED -		SCALE:	SHEET NO.	OF SHEETS	STA.	TO STA.	57	(10-32HB-2)BY	81	20
		CHECKED -	REVISED -		FED. ROAD DIST. NO.					CHAMPAIGN			
		DATE -	REVISED -						CONTRACT NO. 70109				
									ILLINOIS	FED. AID PROJECT			