



NOT TO SCALE

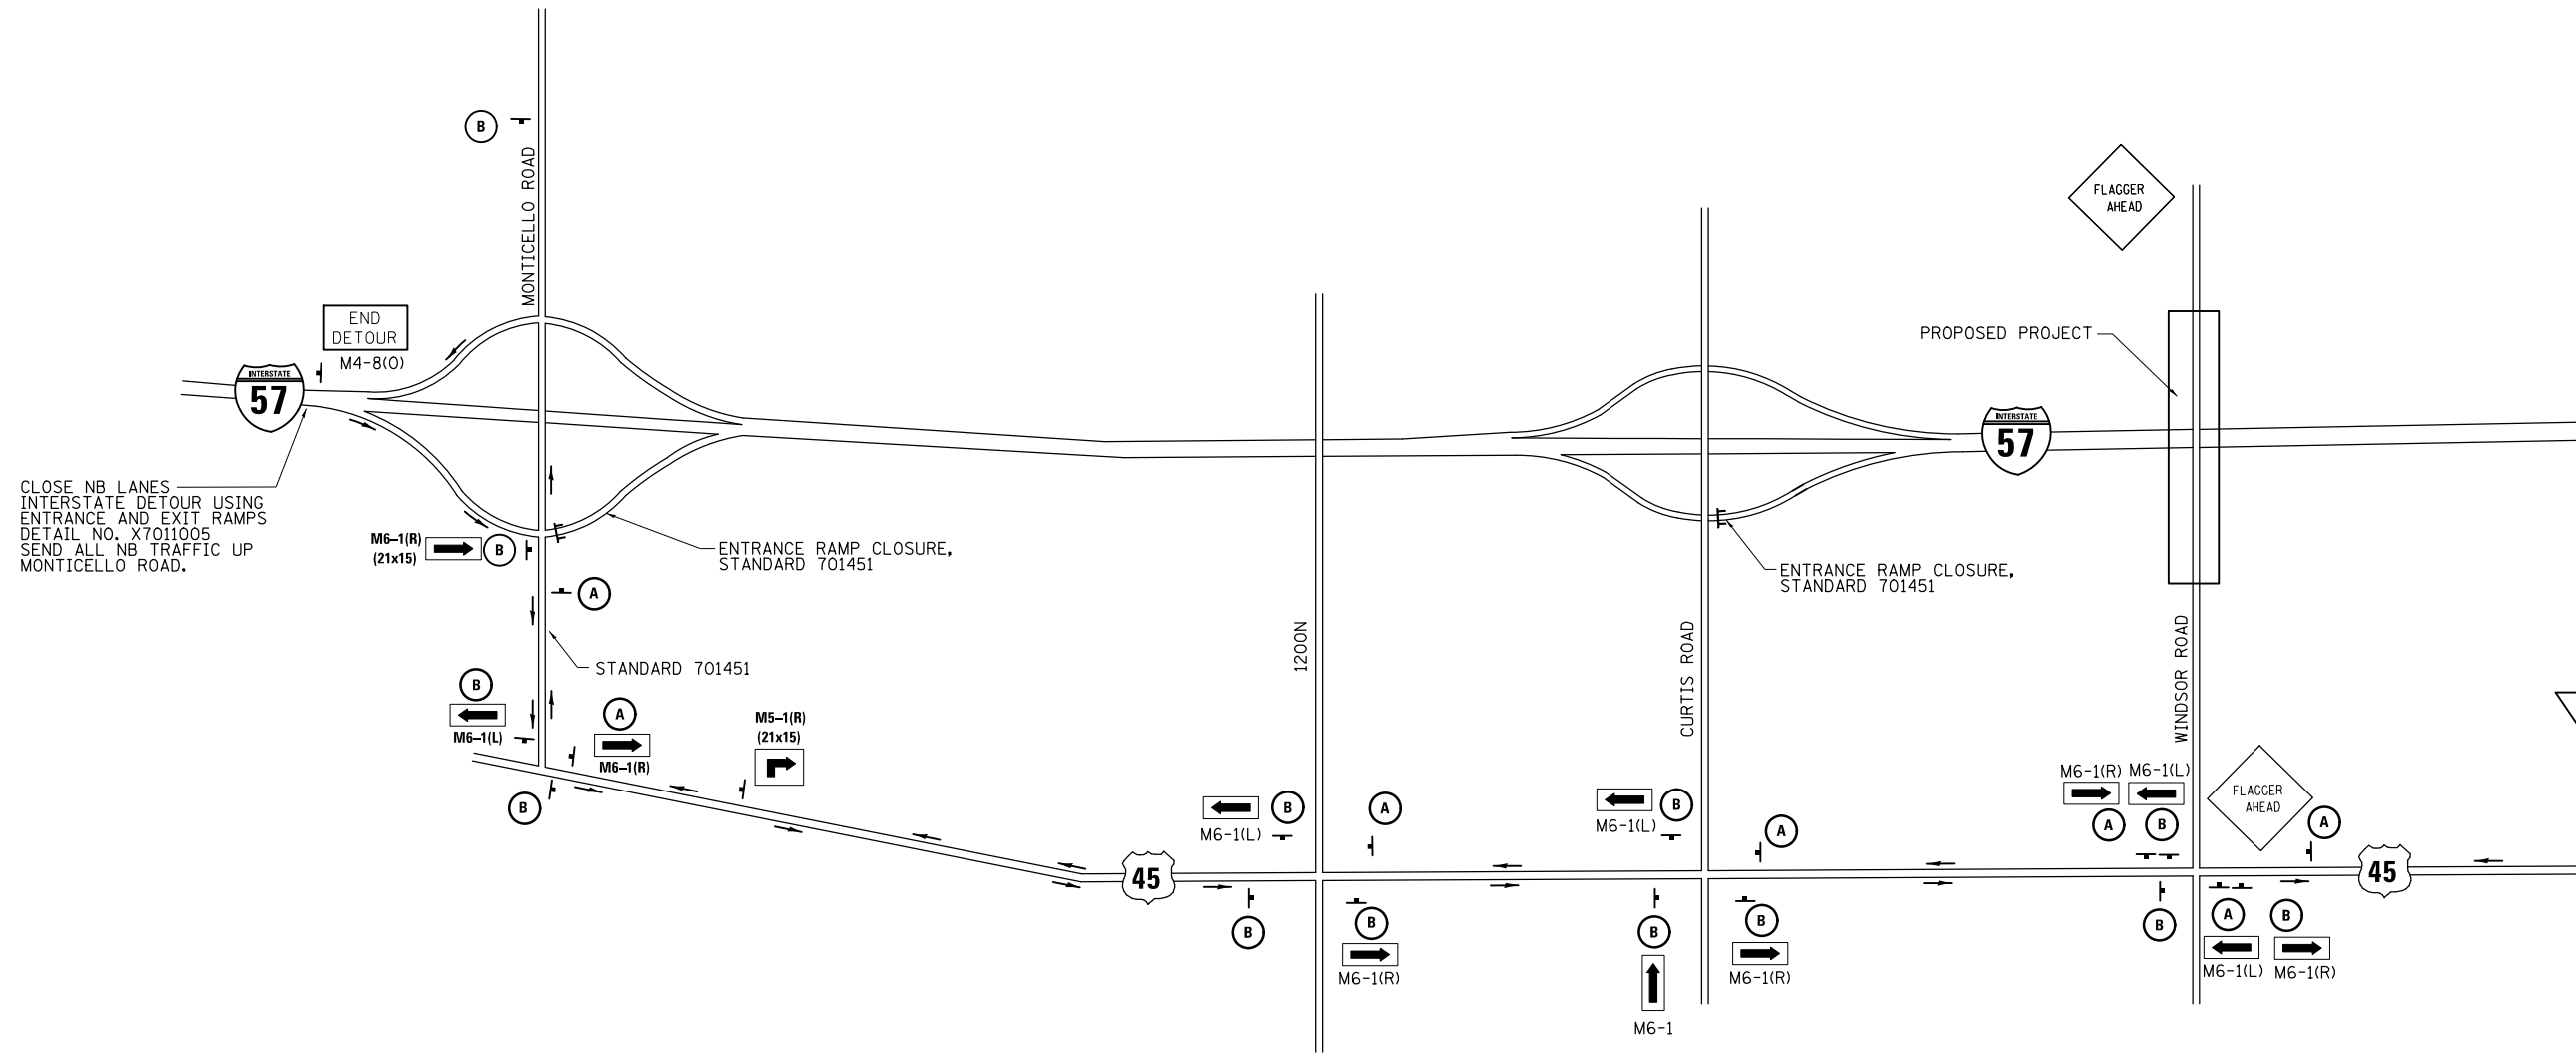

CLOSE NB LANES INTERSTATE DETOUR USING ENTRANCE AND EXIT RAMP DETAIL NO. X7011005 SEND ALL NB TRAFFIC UP MONTICELLO ROAD.

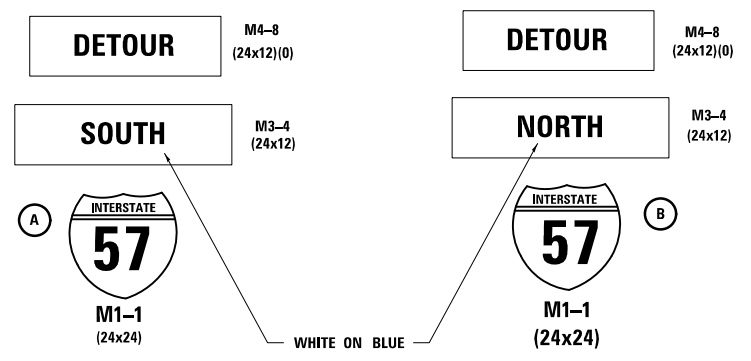

ALL ARROW SIGNS SHALL BE BLACK ON ORANGE (21x15)

**GENERAL NOTES:**

1. I-57 WILL REMAIN OPEN WITH AT LEAST ONE LANE EACH WAY DURING CONSTRUCTION, EXCEPT FOR REMOVAL AND SETTING OF BRIDGE BEAMS.
2. I-57 TRAFFIC WILL BE DETOURED TO U.S. 45 DURING BEAM REMOVAL AND THE SETTING OF BRIDGE BEAMS. THE REMOVAL AND SETTING OF BRIDGE BEAMS WILL BE DONE AT NIGHT AS DISCUSSED IN THE SPECIAL PROVISIONS.
3. FLAGGERS REQUIRED ON WINDSOR ROAD DURING BEAM REMOVAL AND REPLACEMENT.
4. CHANGEABLE MESSAGE SIGNS SHALL BE PLACED AT POINTS LOCATED FIVE MILES AHEAD, OR AS APPROVED BY THE ENGINEER, OF PROPOSED ROAD CLOSURE AREA ALONG I-57. COST INCLUDED IN DETOUR SIGNING.
5. CONTACT DISTRICT TRAFFIC AND OPERATION ENGINEER AT 217-465-4181 ONE WEEK PRIOR TO IMPLEMENTING THE DETOUR.

PLAN	SURVEYED	DATE
	PLOTTED	
	CHECKED	
	ALIGNMENT	
	FILE NAME	
	NO.	

PROFILE	SURVEYED	DATE
	PLOTTED	
	GRADES	
	CHECKED	
	STRUCTURE	
	NOT AT THIS OFFICE	
	NO.	

FILE NAME =	USER NAME = dawsonkb	DESIGNED -	REVISED -
c:\pwork\pwork\dot\dawsonkb\d0152155\0570109-sh-t-TC&P.dgn		DRAWN -	REVISED -
		CHECKED -	REVISED -
		DATE -	REVISED -

**STATE OF ILLINOIS  
DEPARTMENT OF TRANSPORTATION**

<b>DETOUR SIGNING</b>	
SCALE:	SHEET NO. 1 OF 4 SHEETS
STA.	TO STA.

F.A.I. RTE.	SECTION	COUNTY	TOTAL SHEETS	SHEET NO.
57	(10-32HB-2)BY	CHAMPAIGN	81	25
CONTRACT NO. 70109				
FED. ROAD DIST. NO. ILLINOIS FED. AID PROJECT				