



PLAN VIEW

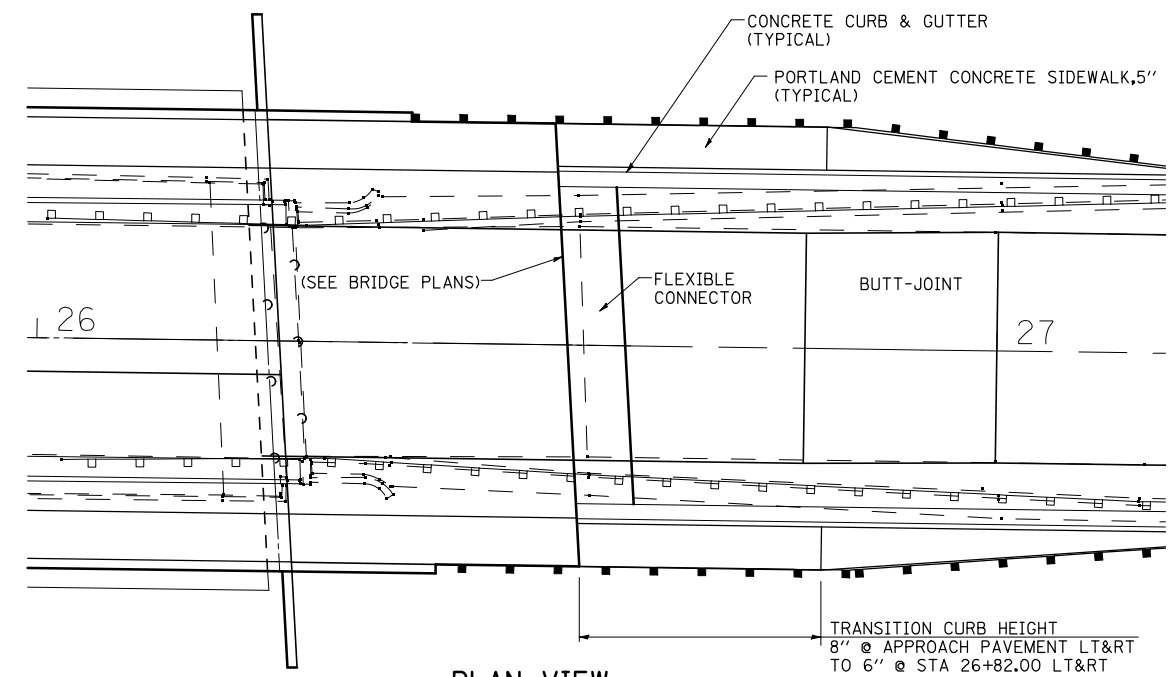


PLAN VIEW

PROPOSED GUARDRAIL TRANSITION REQUIRED TO MATCH INTO EXISTING GUARDRAIL SHALL BEGIN AT A POINT PAST THE ENDS OF THE TYPE 6 TERMINALS.

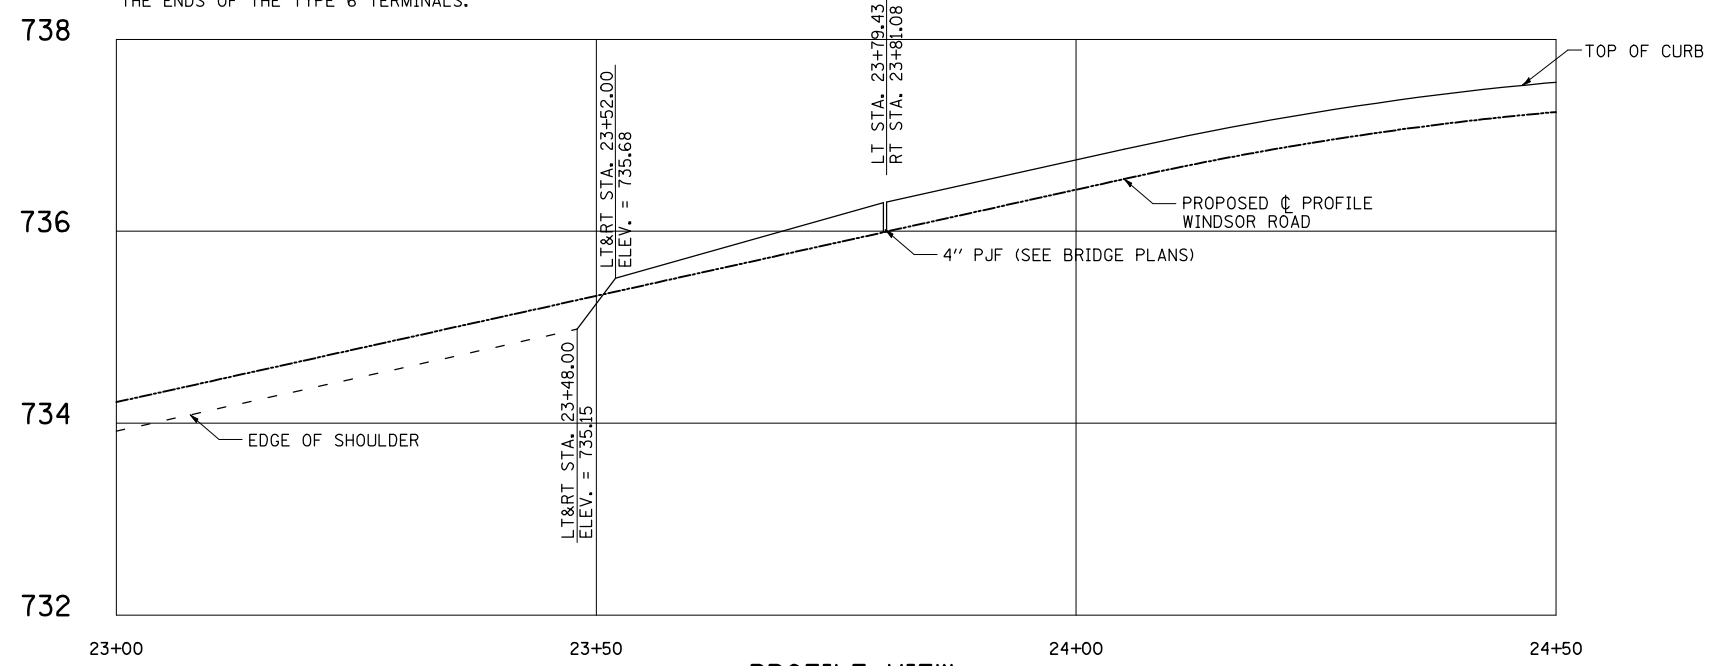

PROFILE VIEW

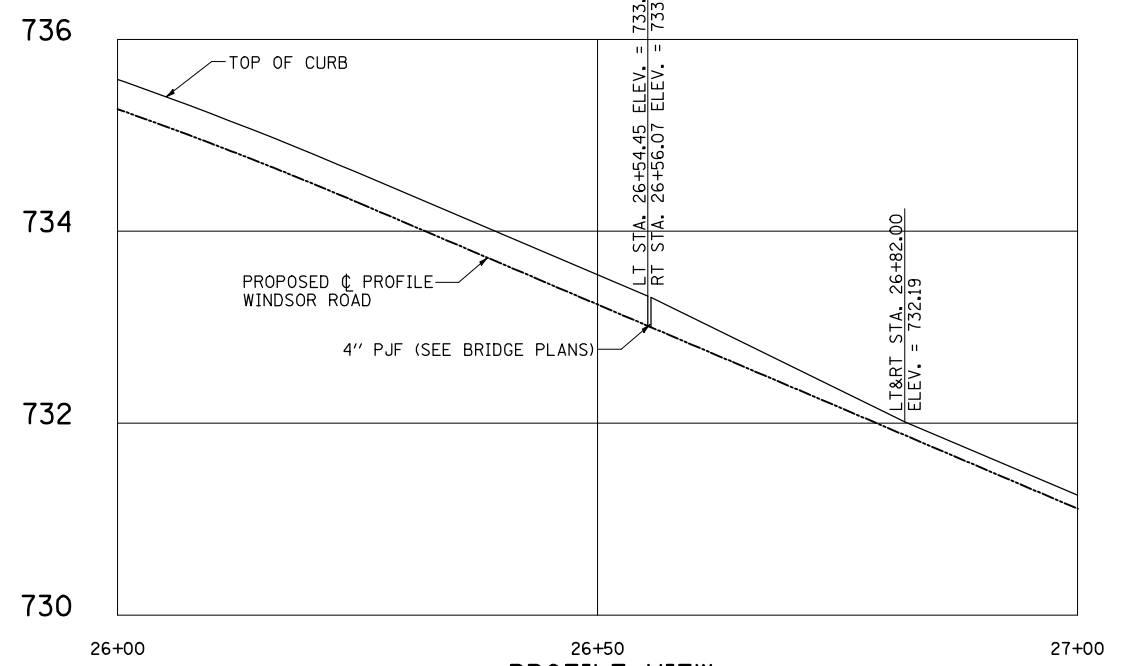

PROFILE VIEW

FILE NAME =	USER NAME = *USER*	DESIGNED -	REVISED -
FILEL		DRAWN -	REVISED -
SHT.PLAN	PLOT SCALE = *SCALE*	CHECKED -	REVISED -
	PLOT DATE = *DATE*	DATE -	REVISED -

**STATE OF ILLINOIS
DEPARTMENT OF TRANSPORTATION**

**CURB TRANSITION
DETAILS**

SCALE: SHEET 1 OF 1 SHEETS STA. TO STA.

F.A. I RTE.	SECTION	COUNTY	TOTAL SHEETS	SHEET NO.
57	(10-32HB-2)BY	CHAMPAIGN	81	32
CONTRACT NO. 70109			ILLINOIS FED. AID PROJECT	