


DATE	
BY	
FINAL SURVEY	SURVEYED
NOTE BOOK	PLOTTED
NO.	TEMPLATE
	AREAS
	CHECKED

DATE	
BY	
ORIGINAL SURVEY	SURVEYED
NOTE BOOK	PLOTTED
NO.	TEMPLATE
	AREAS
	CHECKED

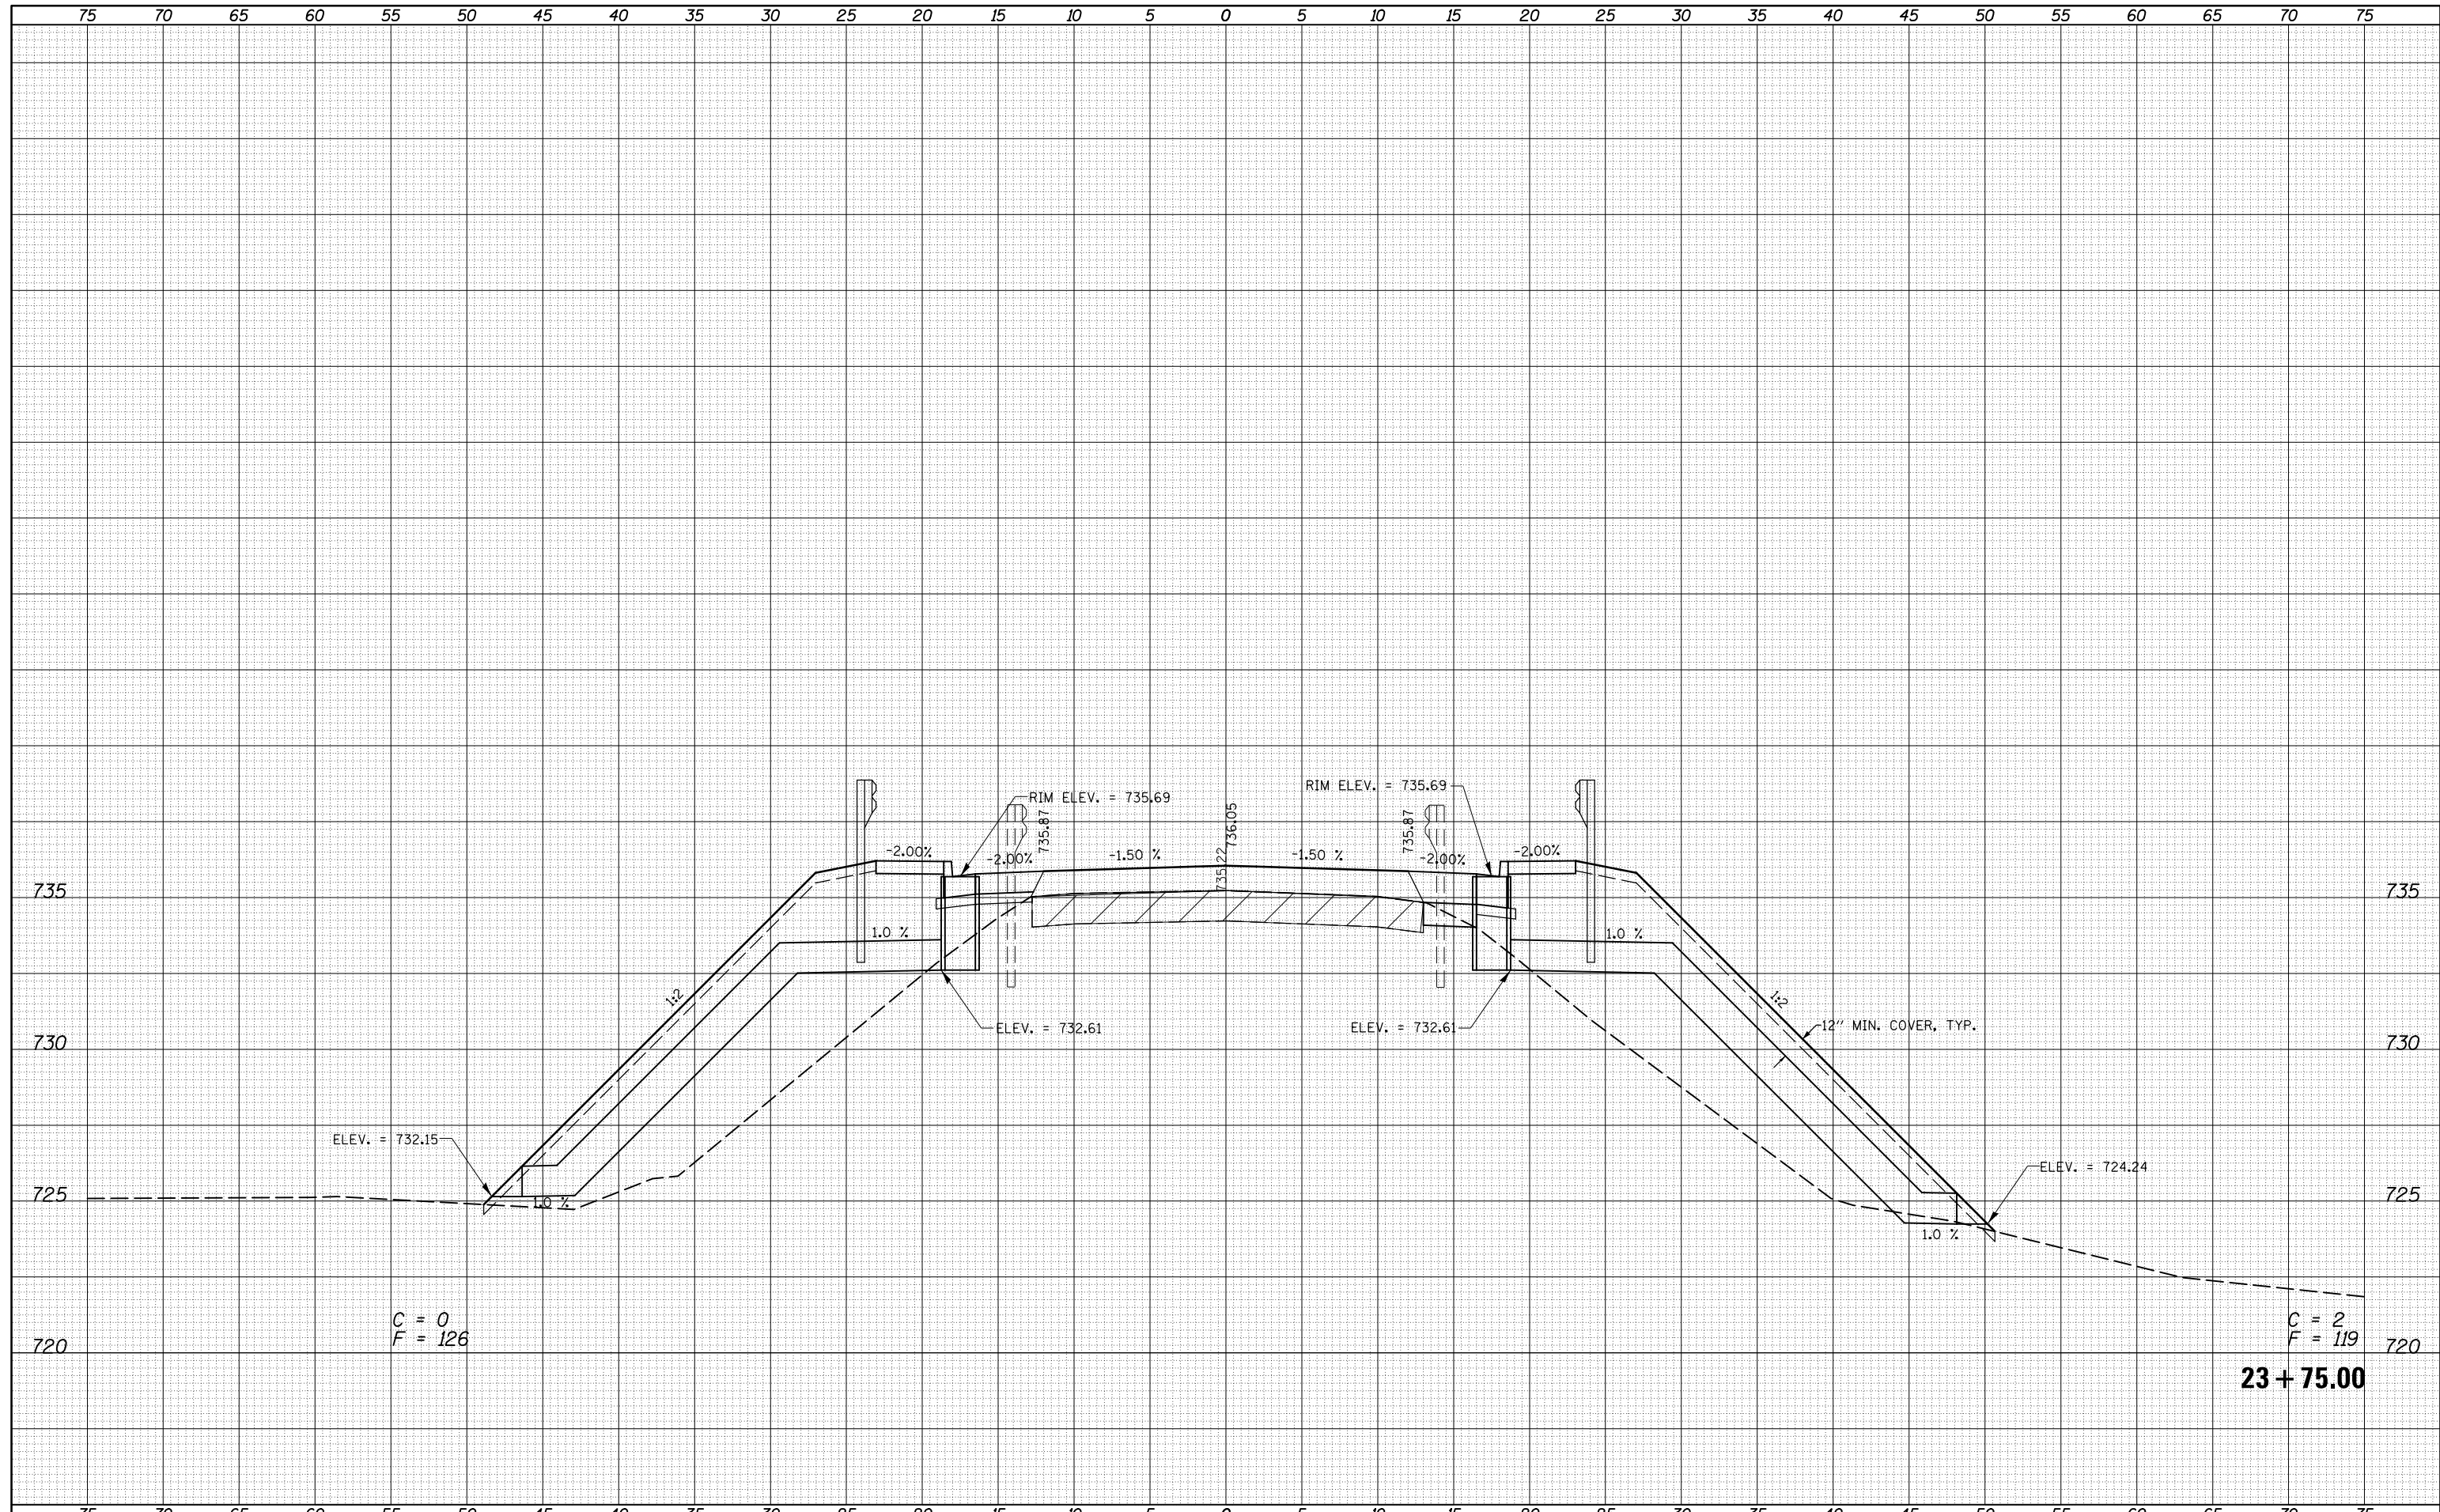

C = 0
F = 126

C = 2
F = 119

23 + 75.00

FILE NAME =	USER NAME = keyarb	DESIGNED -	REVISD -	<p align="center">STATE OF ILLINOIS DEPARTMENT OF TRANSPORTATION</p> <p align="center">CROSS SECTION WINDSOR ROAD</p> <p>SCALE: SHEET NO. 5 OF 12 SHEETS STA. 23+75.00 TO STA. 23+75.00</p>	F.A.I. RTE.	SECTION	COUNTY	TOTAL SHEETS	SHEET NO.
c:\pw_work\pwwork\keysrb\d0152155\0570109-sht-xsecwindsr.dgn		DRAWN -	REVISD -		57	(10-32HB-2)BY	CHAMPAIGN	81	70
		CHECKED -	REVISD -						
		DATE -	REVISD -						
									CONTRACT NO. 70109
									ILLINOIS FED. AID PROJECT