


BY \_\_\_\_\_ DATE \_\_\_\_\_  
 SURVEYED \_\_\_\_\_  
 PLOTTED \_\_\_\_\_  
 TEMPLATE \_\_\_\_\_  
 AREAS CHECKED \_\_\_\_\_  
 ORIGINAL SURVEY NOTE BOOK NO. \_\_\_\_\_

BY \_\_\_\_\_ DATE \_\_\_\_\_  
 SURVEYED \_\_\_\_\_  
 PLOTTED \_\_\_\_\_  
 TEMPLATE \_\_\_\_\_  
 AREAS CHECKED \_\_\_\_\_  
 ORIGINAL SURVEY NOTE BOOK NO. \_\_\_\_\_

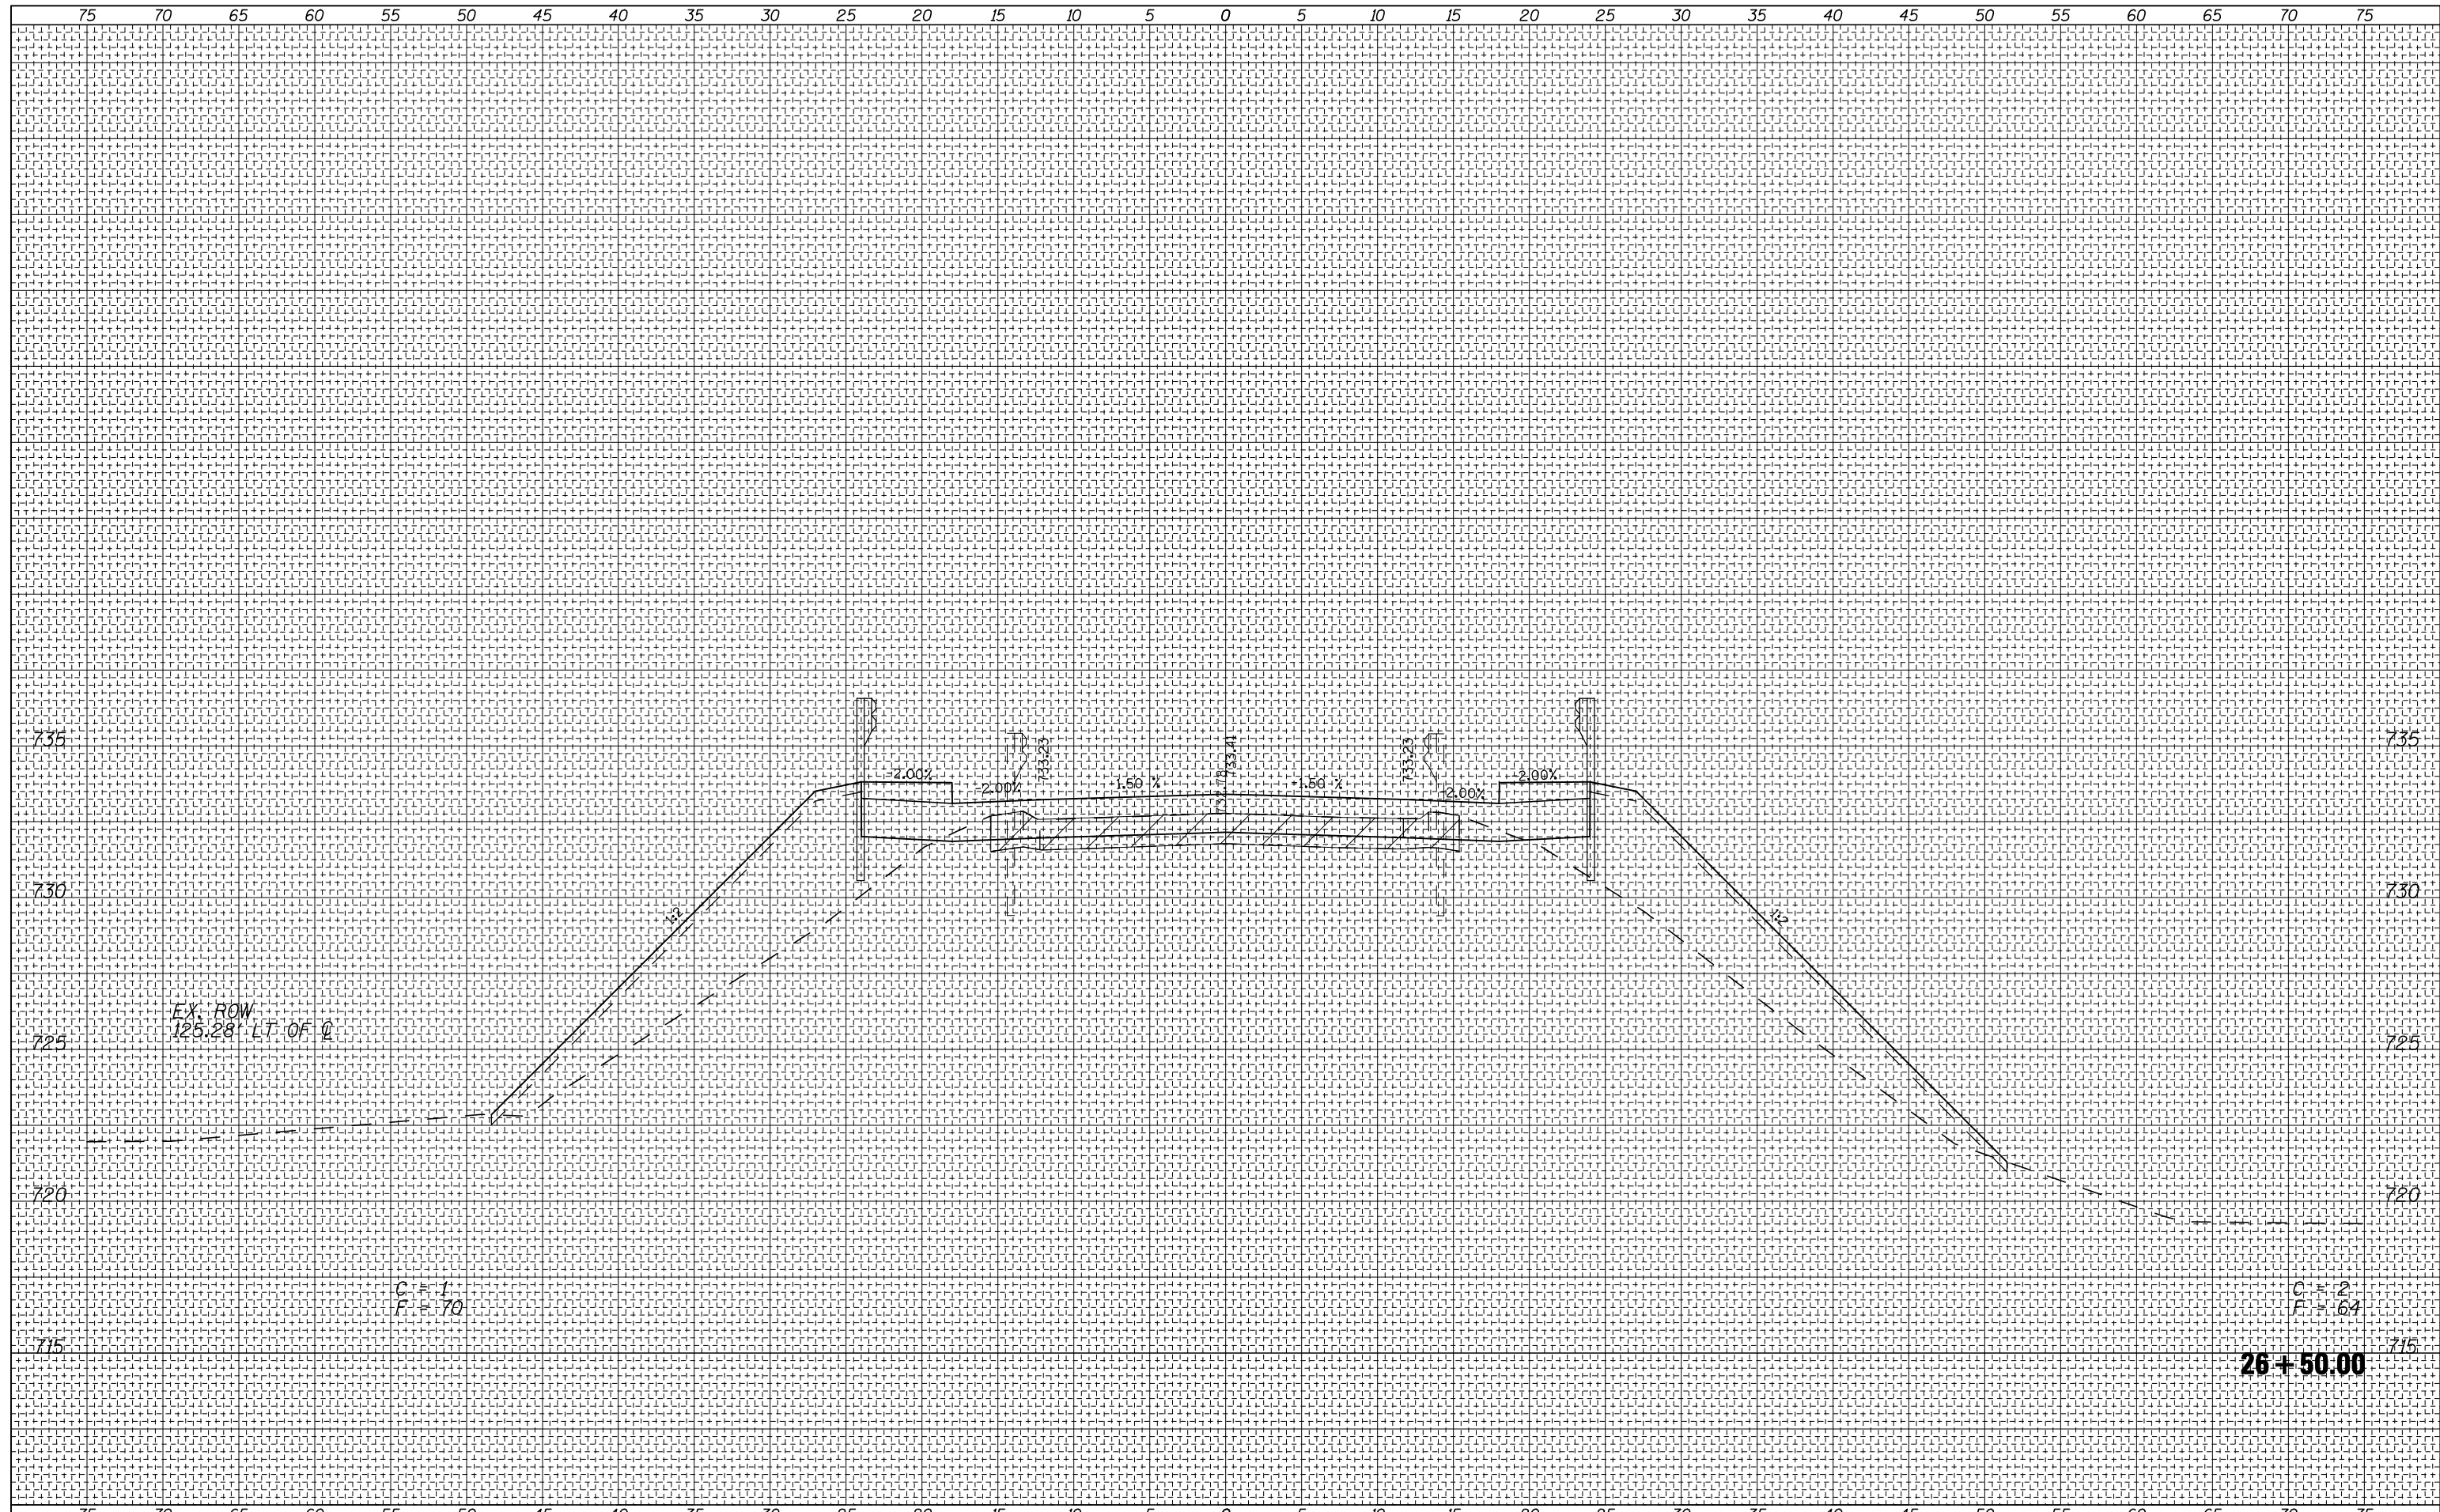

FILE NAME =	USER NAME = #USER#	DESIGNED -	REVISED -	<b>STATE OF ILLINOIS</b> <b>DEPARTMENT OF TRANSPORTATION</b>	<b>CROSS SECTION</b> <b>WINDSOR ROAD</b>	F.A. 1	SECTION	COUNTY	TOTAL SHEETS	SHEET NO.	
#FILEL#		DRAWN -	REVISED -			57	(10-32HB-2)BY	CHAMPAIGN	81	72	
PLOT SCALE = #SCALE#		CHECKED -	REVISED -			CONTRACT NO. 70109					
PLOT DATE = #DATE#		DATE -	REVISED -			SCALE: SHEET NO. 7 OF 12 SHEETS STA. 26+50.00 TO STA. 26+50.00		ILLINOIS FED. AID PROJECT			