


BY	DATE
FINAL SURVEY NO.	SURVEYED PLOTTED AREAS CHECKED
NOTE BOOK	TEMPLATE AREAS CHECKED

BY	DATE
ORIGINAL SURVEY NO.	SURVEYED PLOTTED AREAS CHECKED
NOTE BOOK	TEMPLATE AREAS CHECKED

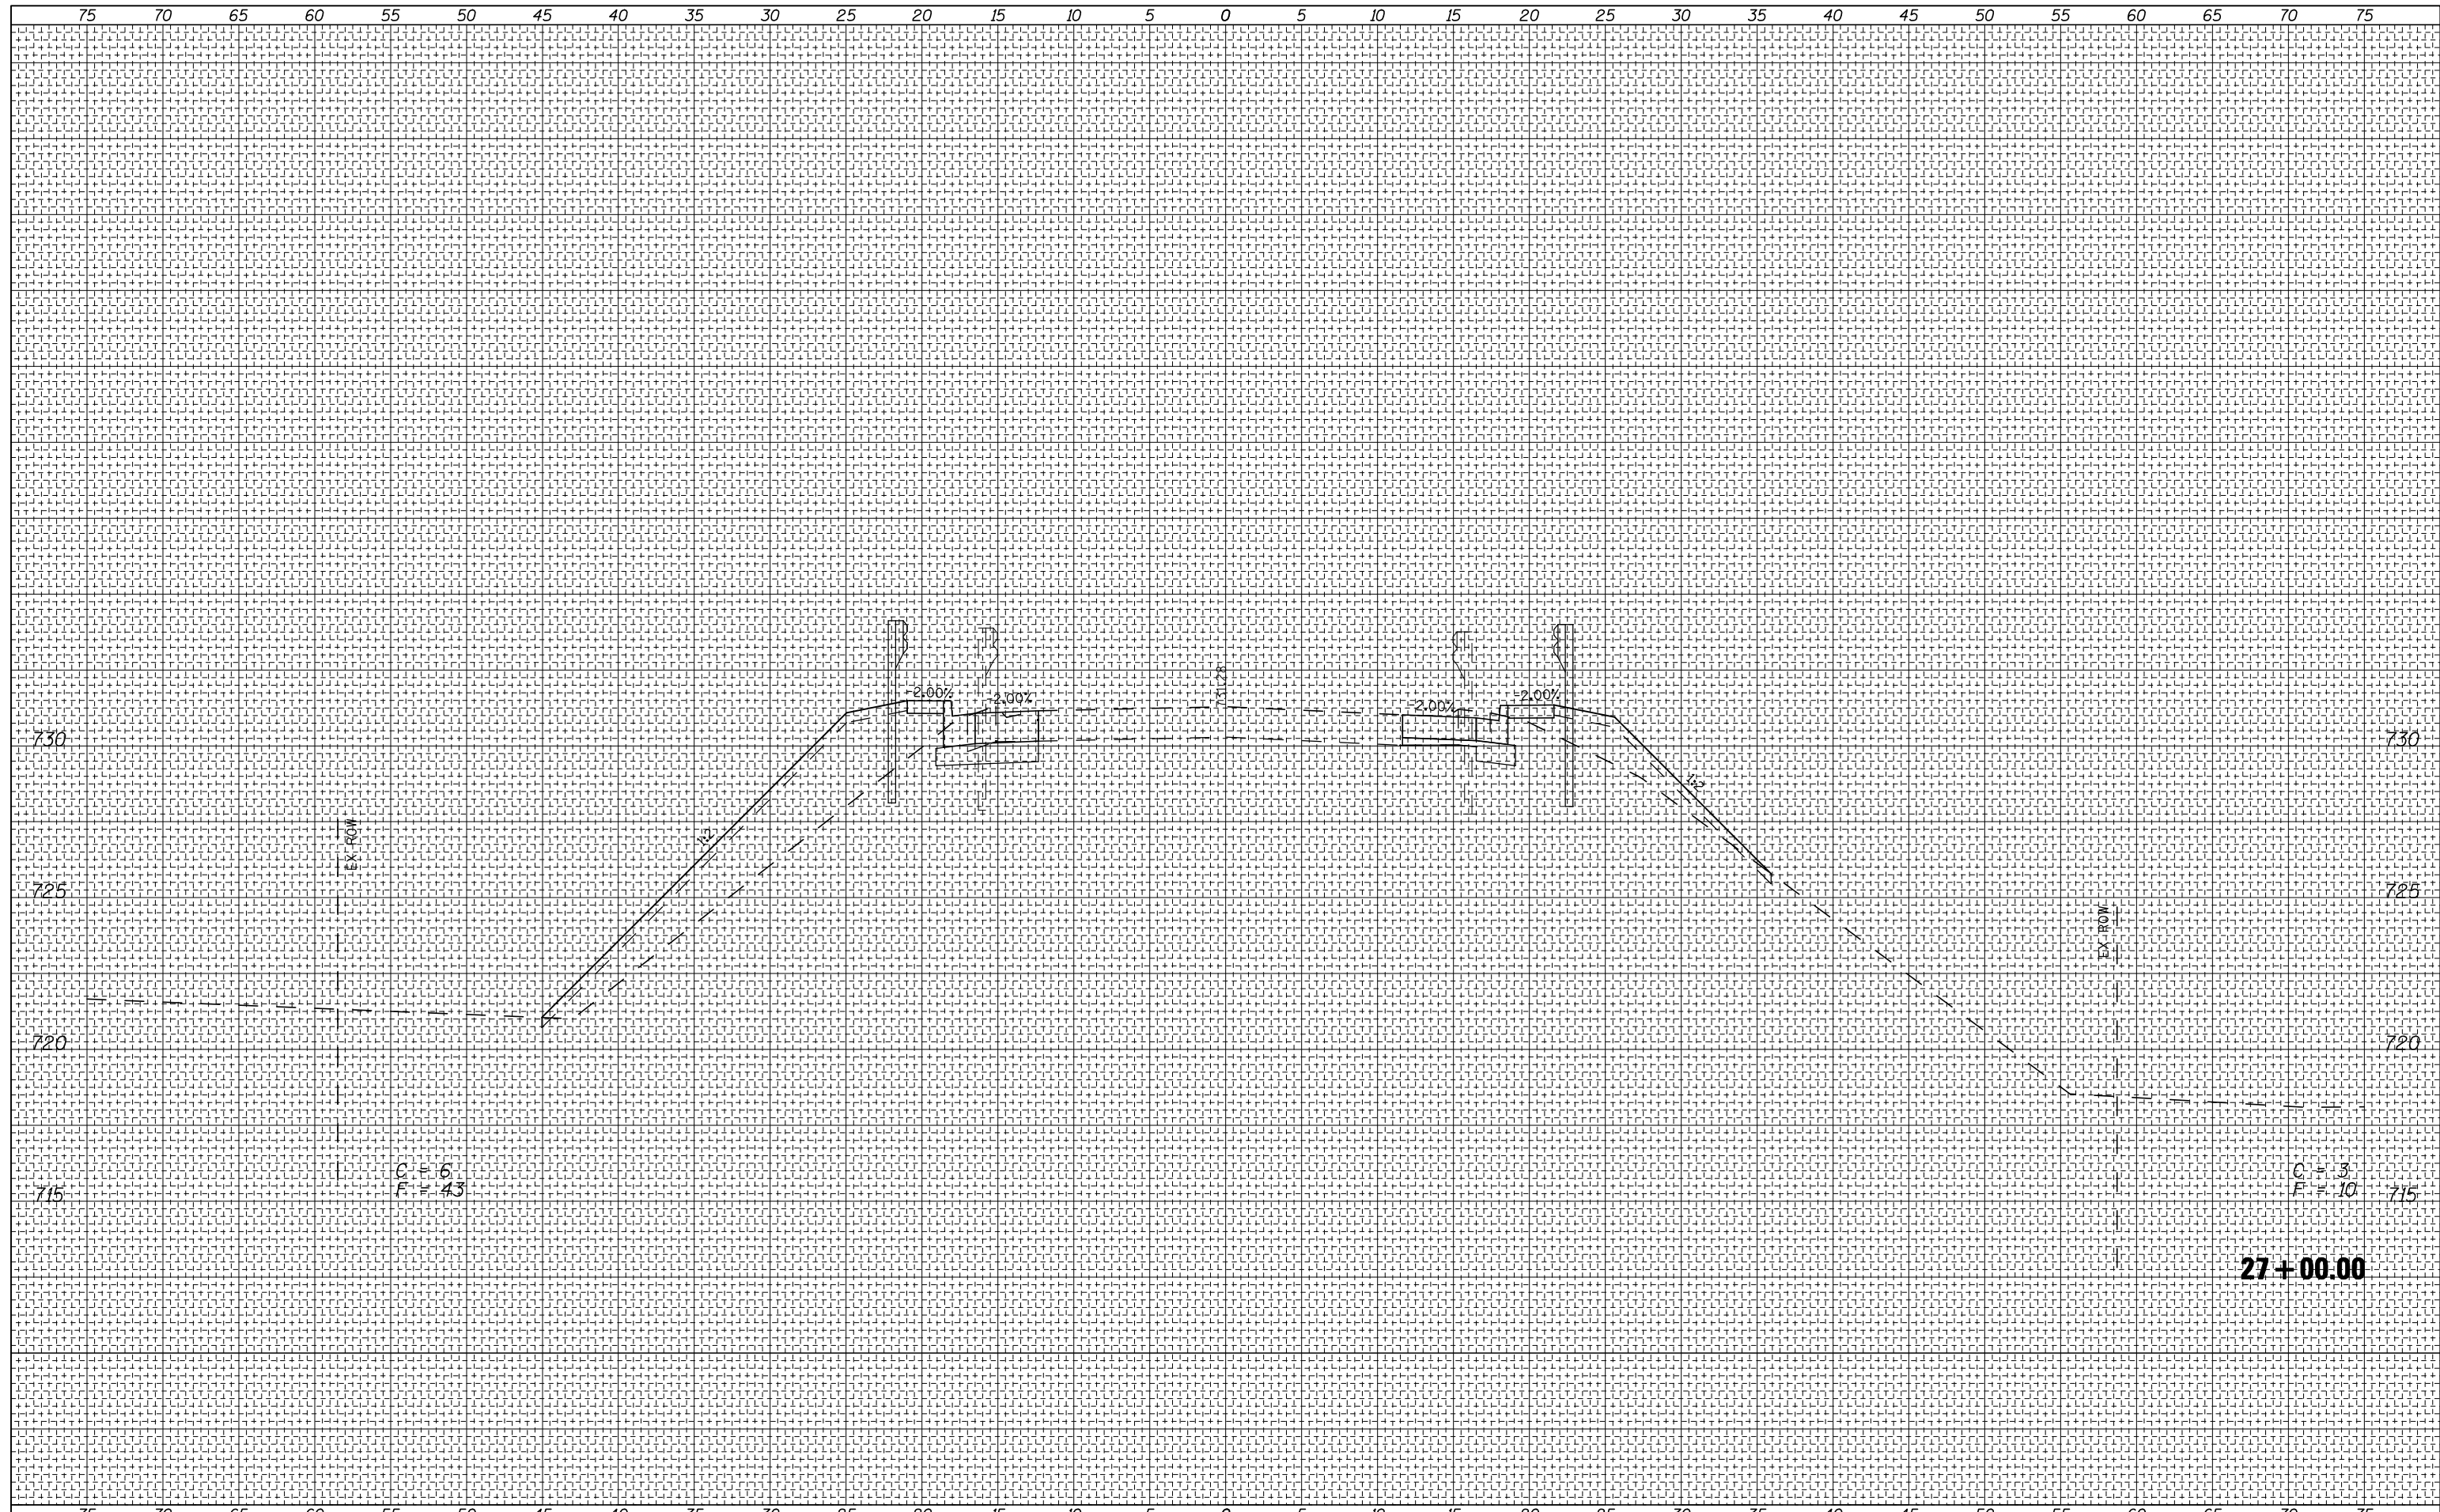

C = 1.6  
F = 43

C = 3  
F = 10

27+00.00

FILE NAME =	USER NAME = #USER#	DESIGNED -	REVISED -	<b>STATE OF ILLINOIS DEPARTMENT OF TRANSPORTATION</b>	<b>CROSS SECTION WINDSOR ROAD</b>	F.A. 1	SECTION	COUNTY	TOTAL SHEETS	SHEET NO.
#FILEL#	PLOT SCALE = #SCALE#	DRAWN -	REVISED -			57	(10-32HB-2)BY	CHAMPAIGN	81	74
	PLOT DATE = #DATE#	CHECKED -	REVISED -					CONTRACT NO. 70109		
		DATE -	REVISED -			SCALE:	SHEET NO. 9 OF 12 SHEETS	STA. 27+00.00	TO STA. 27+00.00	ILLINOIS FED. AID PROJECT