


BY	DATE
FINAL SURVEY NOTE BOOK NO.	SURVEYED PLOTTED TEMPLATE AREAS CHECKED

BY	DATE
ORIGINAL SURVEY NOTE BOOK NO.	SURVEYED PLOTTED TEMPLATE AREAS CHECKED

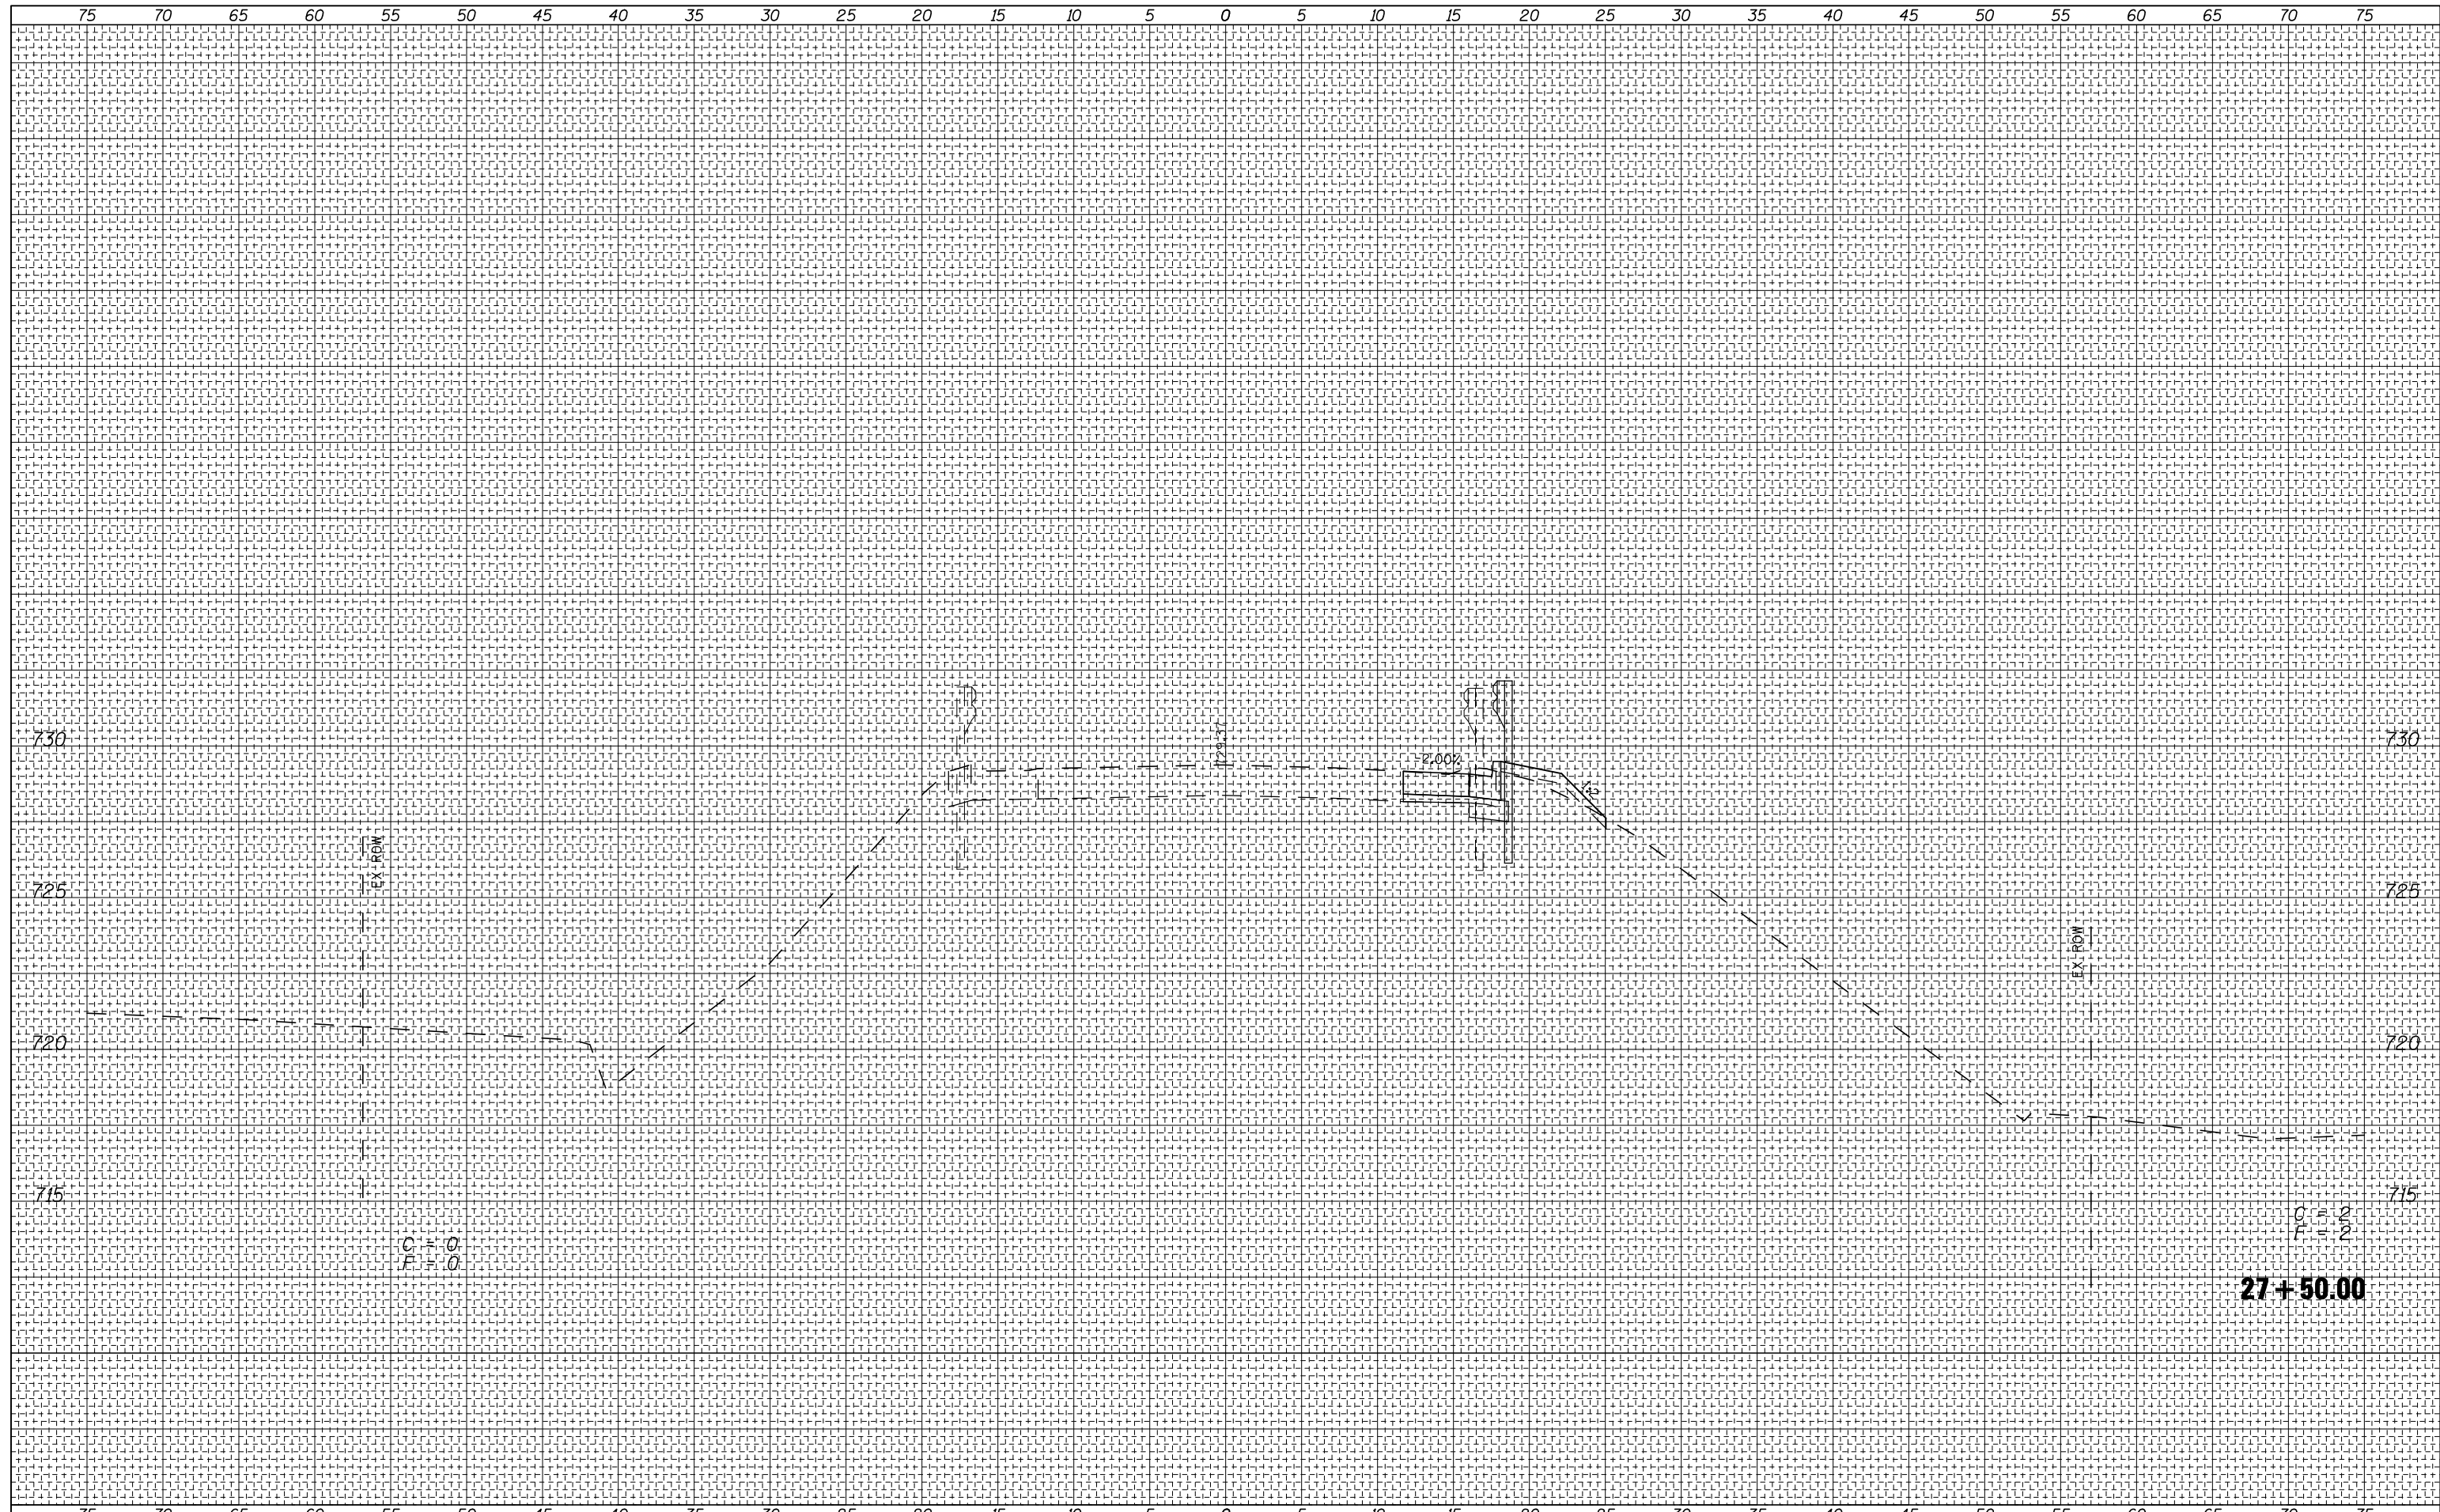

FILE NAME =	USER NAME = #USER#	DESIGNED -	REVISED -	<p align="center">STATE OF ILLINOIS DEPARTMENT OF TRANSPORTATION</p> <p align="center">CROSS SECTION WINDSOR ROAD</p>	F.A. 1 RTE. 57	SECTION (10-32HB-2)BY	COUNTY CHAMPAIGN	TOTAL SHEETS 81	SHEET NO. 75	
#FILEL#	PLOT SCALE = #SCALE#	DRAWN -	REVISED -		SCALE:	SHEET NO. 10 OF 12 SHEETS	STA. 27+50.00	TO STA. 27+50.00	CONTRACT NO. 70109	ILLINOIS FED. AID PROJECT
	PLOT DATE = #DATE#	CHECKED -	REVISED -							
		DATE -	REVISED -							