


# EXISTING CONDUIT PROFILE

NORFOLK SOUTHERN RAILROAD

DOT AAR 543 243 C

MILE POST 30.80

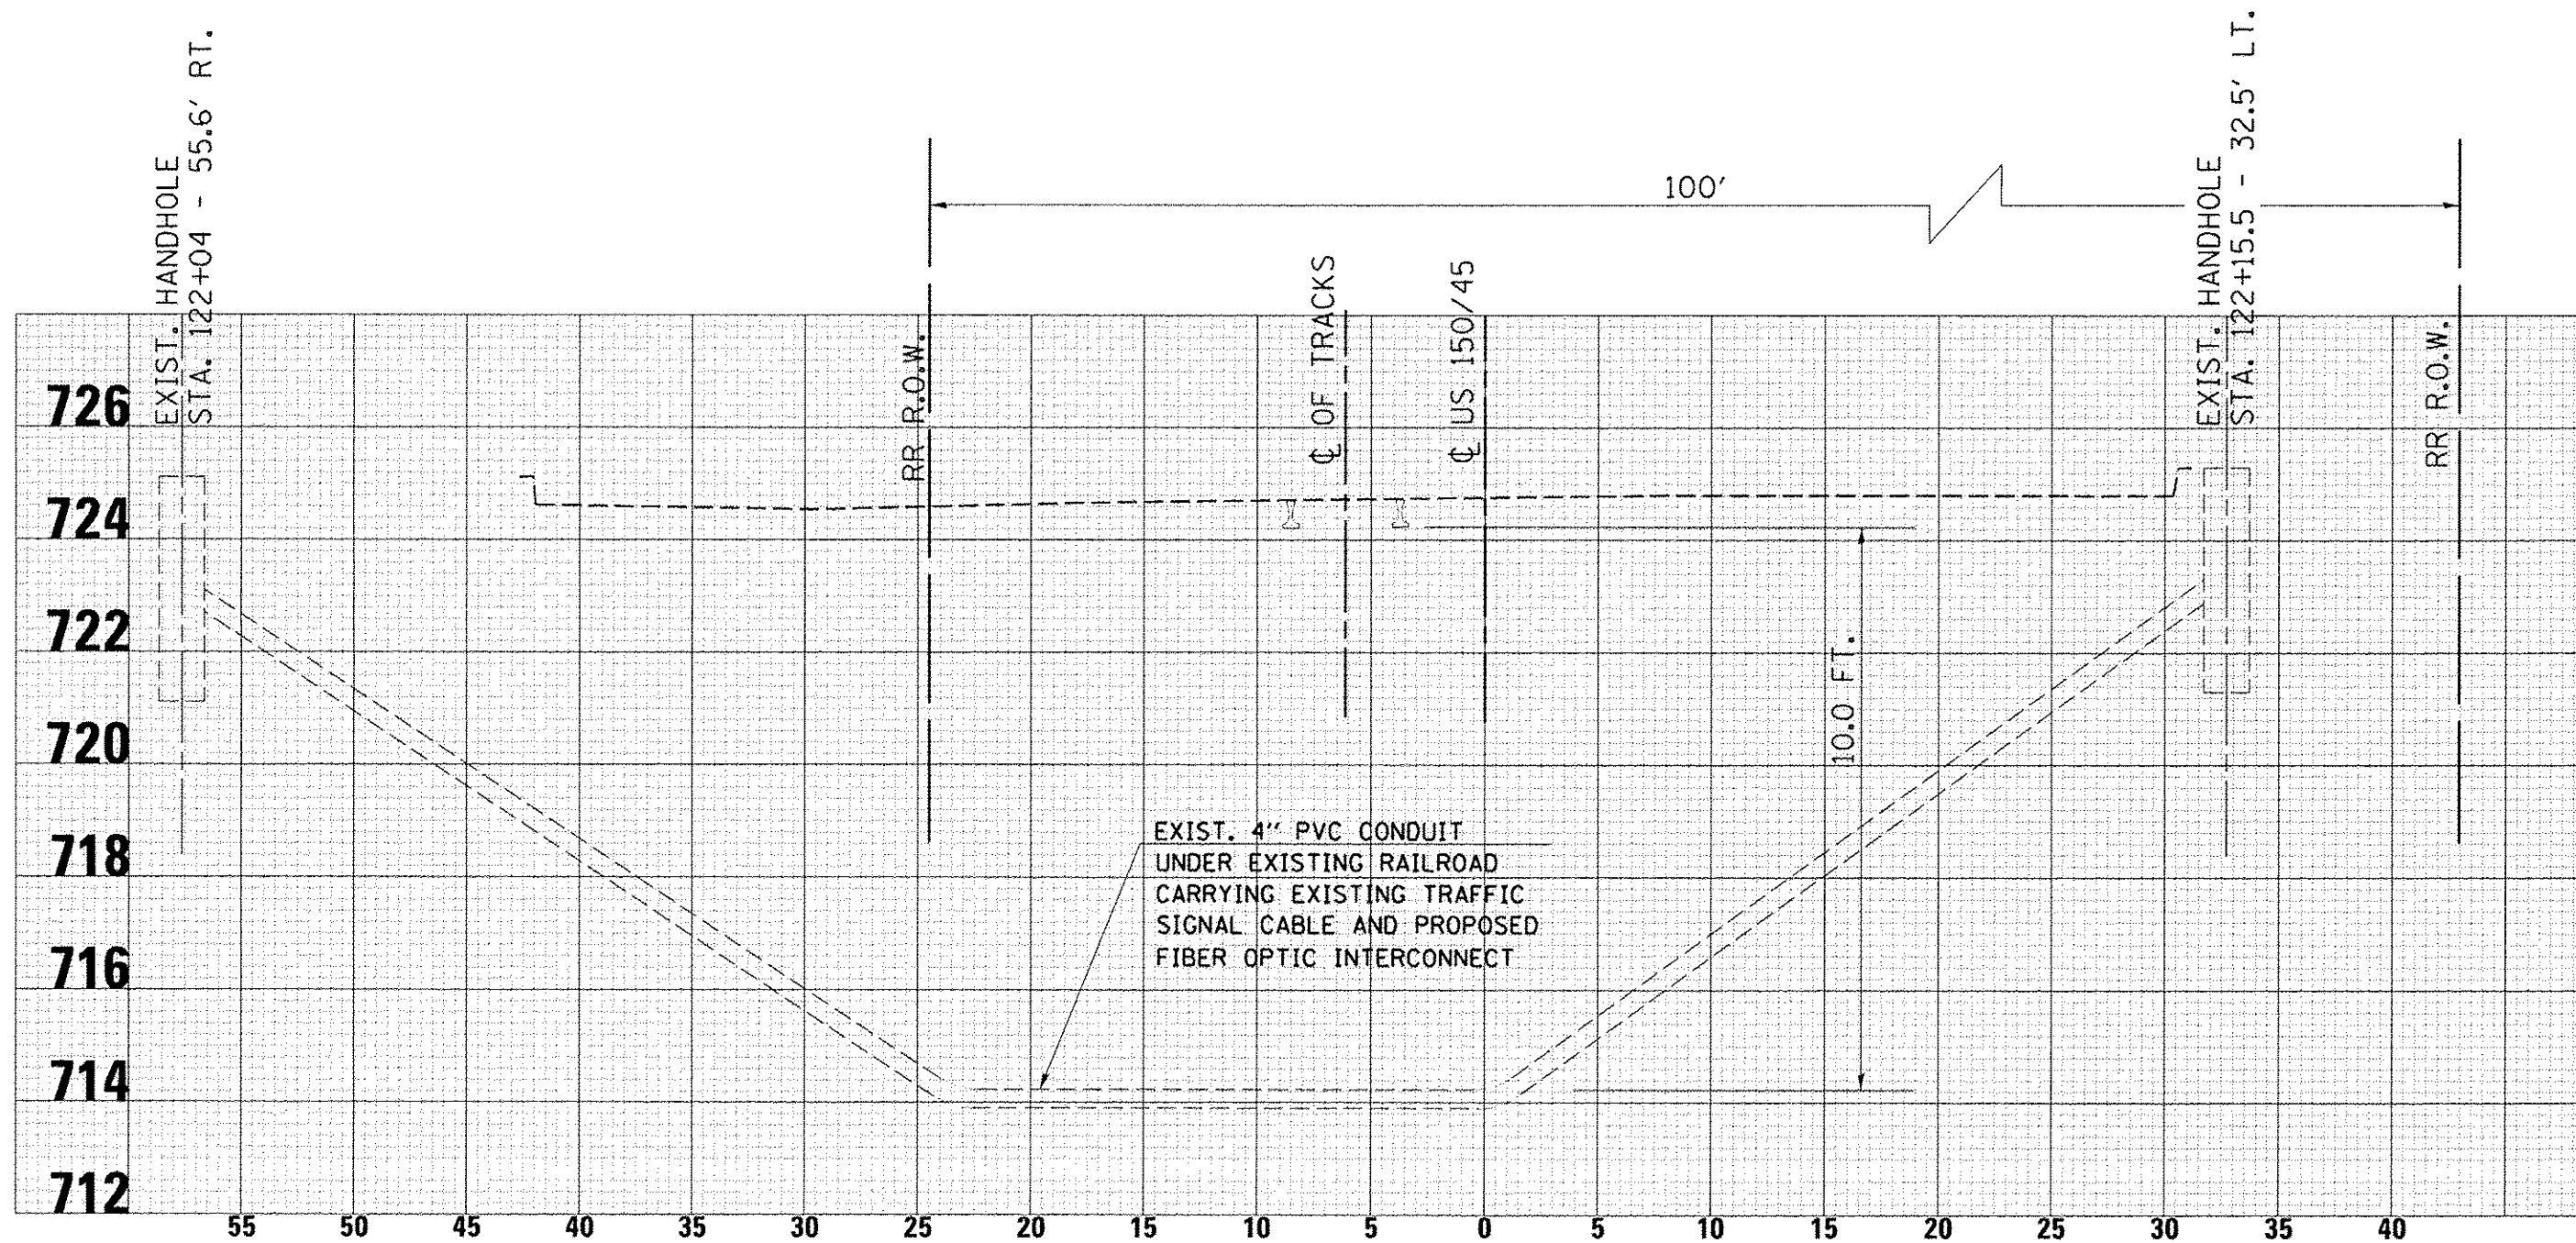

NOTE: UTILIZE EXISTING CONDUIT FOR PROPOSED FIBER OPTIC CABLE

FILE NAME =	USER NAME = biggard	DESIGNED - RDB	REVISED -	STATE OF ILLINOIS DEPARTMENT OF TRANSPORTATION	SCALE:	SHEET NO. OF SHEETS STA. TO STA.	F.A. RTE.	SECTION	COUNTY	TOTAL SHEETS	SHEET NO.
on\p\work\p\dot\biggard\d027222\0578	42-Design.dgn	DRAWN - RDB	REVISED -				DE MISC 2012-1	KK	18	11	
	PLOT SCALE = 48.0000' / in.	CHECKED -	REVISED -				CONTRACT NO. 70942				
	PLOT DATE = 3/22/2012	DATE -	REVISED -				ILLINOIS FED. AID PROJECT				

\* VARIOUS  
\*\* CHAMPAIGN, VERMILION, McLEAN