


U.S. 136 (MAIN ST.)
TRAFFIC SIGNAL INTERCONNECT

NORFOLK SOUTHERN RAILROAD
DOT AAR 479 862 K
MILE POST 301.73

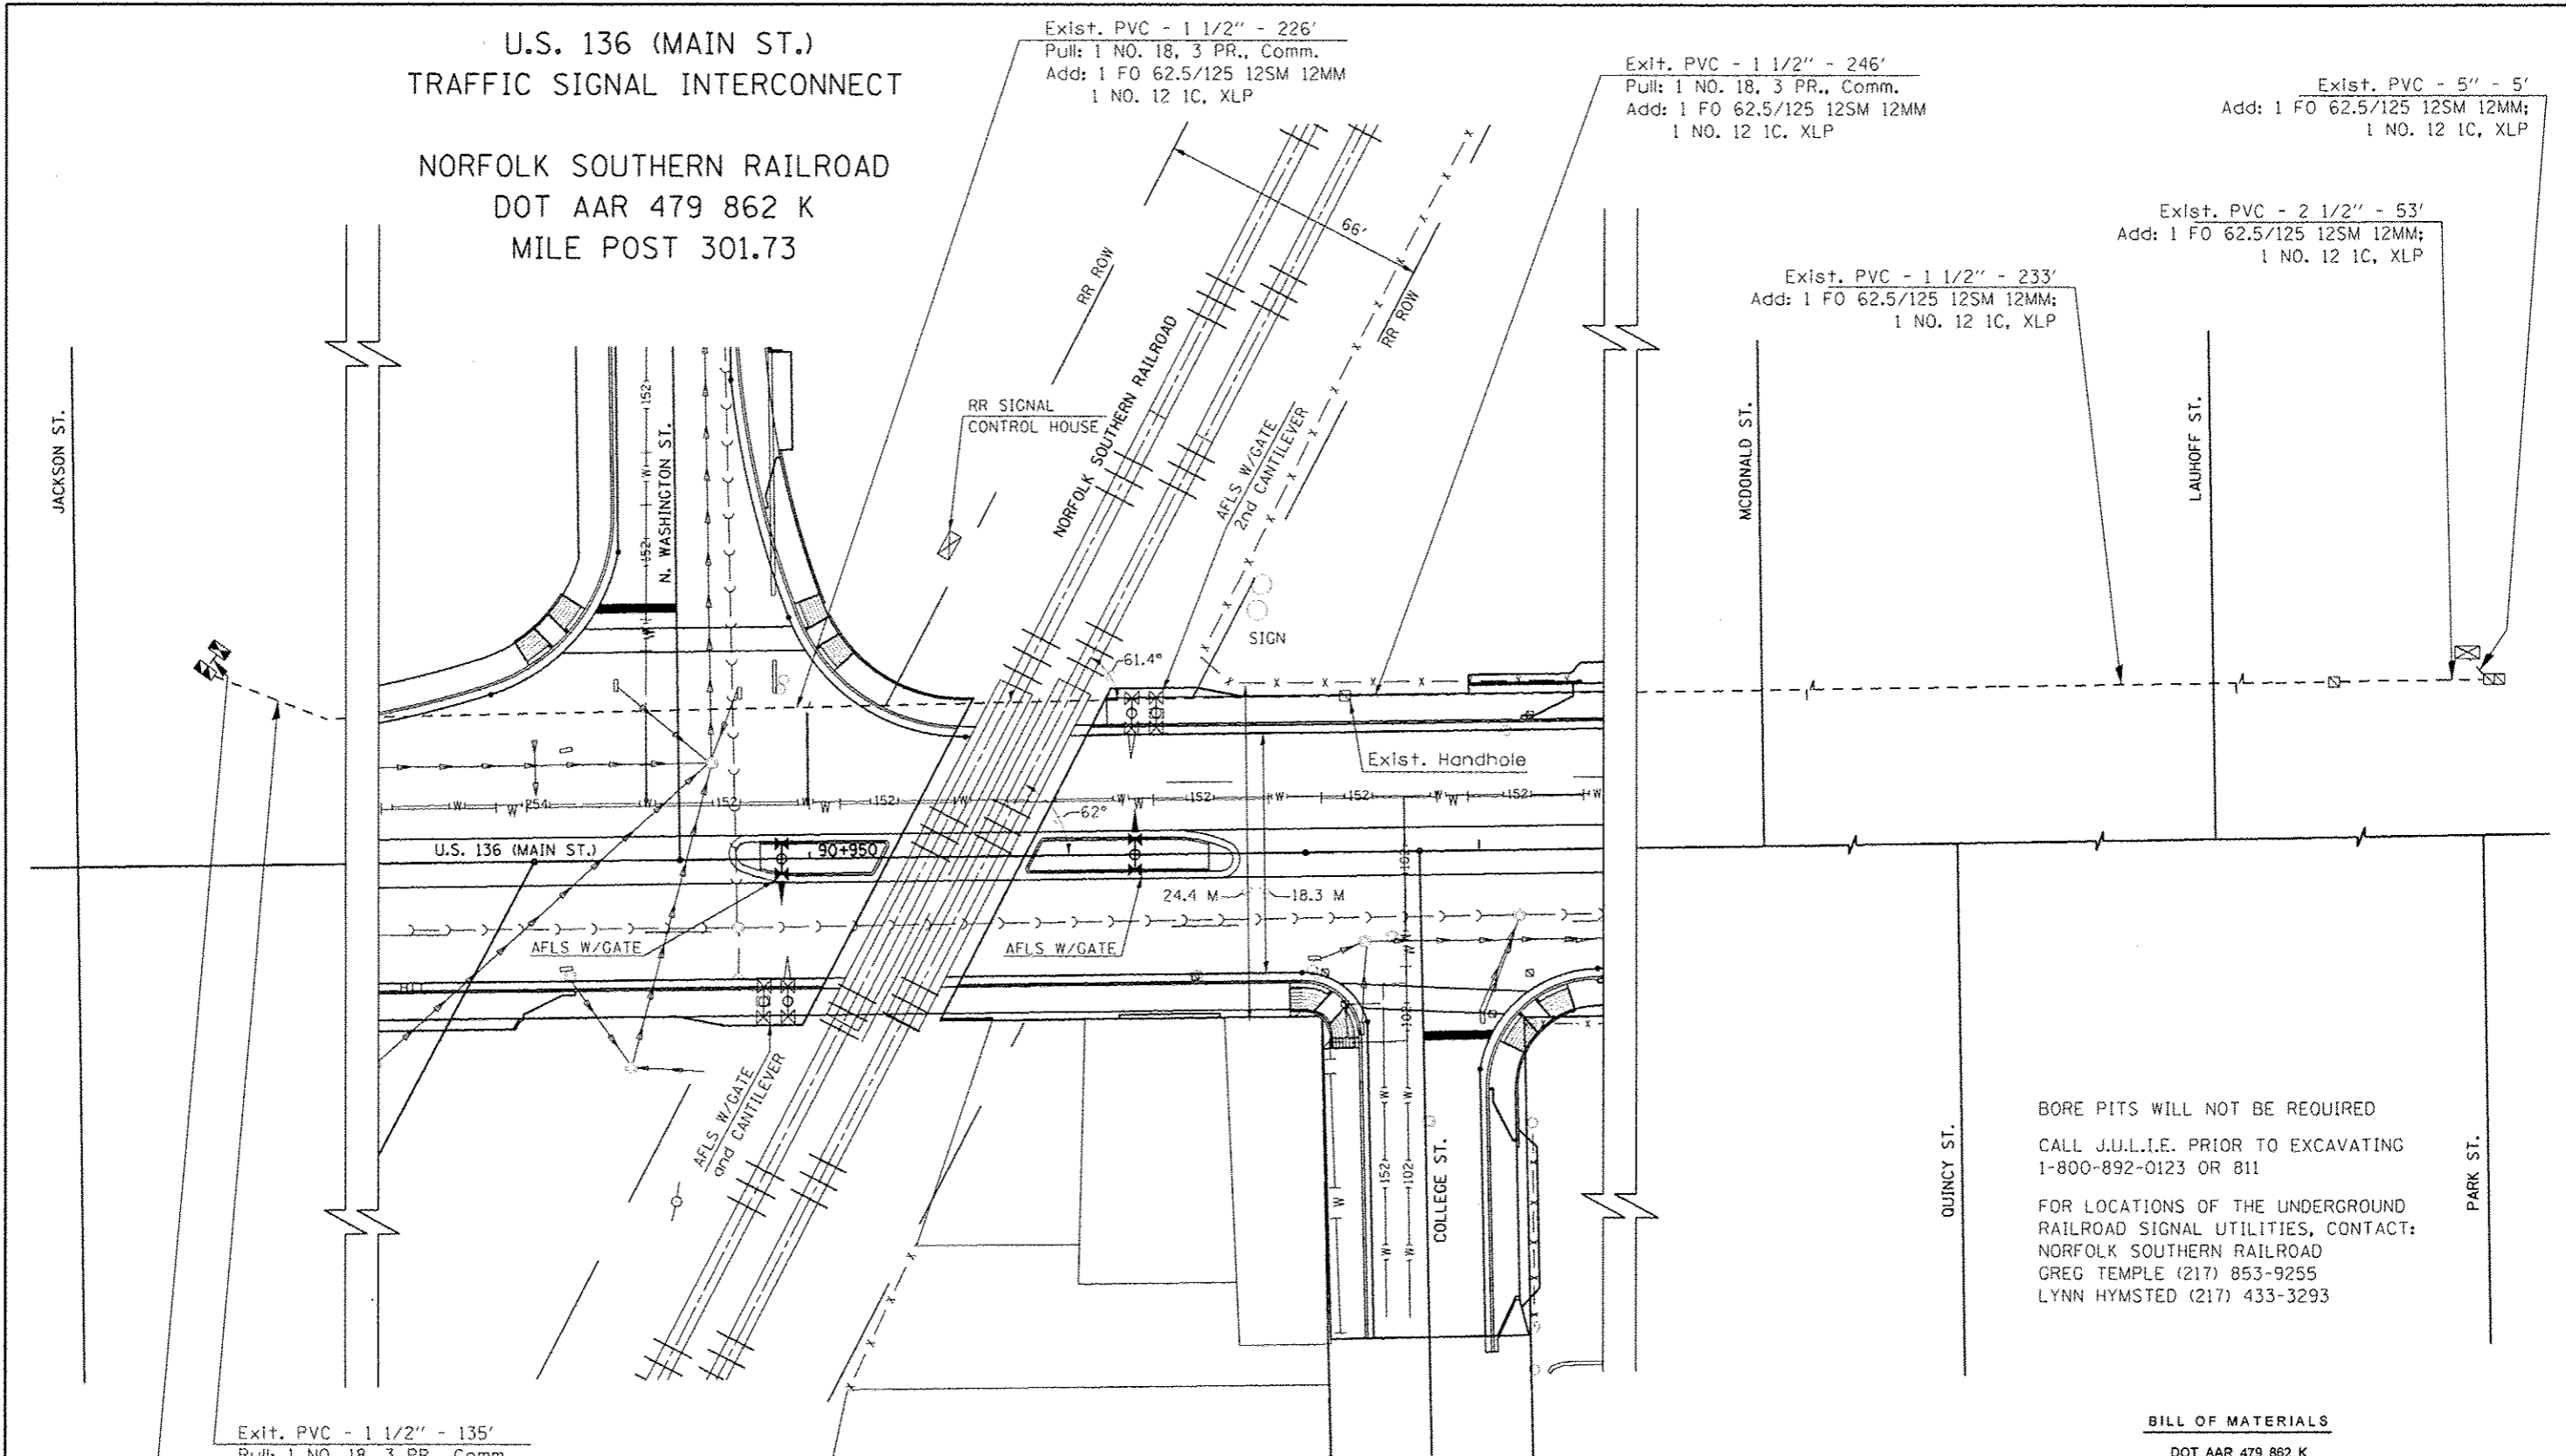

Exist. PVC - 1 1/2" - 226'
Pull: 1 NO. 18, 3 PR., Comm.
Add: 1 FO 62.5/125 12SM 12MM
1 NO. 12 IC, XLP

Exit. PVC - 1 1/2" - 246'
Pull: 1 NO. 18, 3 PR., Comm.
Add: 1 FO 62.5/125 12SM 12MM
1 NO. 12 IC, XLP


Exist. PVC - 5" - 5'
Add: 1 FO 62.5/125 12SM 12MM;
1 NO. 12 IC, XLP

Exist. PVC - 2 1/2" - 53'
Add: 1 FO 62.5/125 12SM 12MM;
1 NO. 12 IC, XLP

Exist. PVC - 1 1/2" - 233'
Add: 1 FO 62.5/125 12SM 12MM;
1 NO. 12 IC, XLP

Exit. PVC - 1 1/2" - 135'
Pull: 1 NO. 18, 3 PR., Comm.
Add: 1 FO 62.5/125 12SM 12MM
1 NO. 12 IC, XLP

Exit. PVC - 1 1/2" - 1'
Pull: 1 NO. 18, 3 PR., Comm.
Add: 1 FO 62.5/125 12SM 12MM
1 NO. 12 IC, XLP

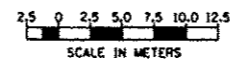

BORE PITS WILL NOT BE REQUIRED
CALL J.U.L.I.E. PRIOR TO EXCAVATING
1-800-892-0123 OR 811
FOR LOCATIONS OF THE UNDERGROUND
RAILROAD SIGNAL UTILITIES, CONTACT:
NORFOLK SOUTHERN RAILROAD
GREG TEMPLE (217) 853-9255
LYNN HYMSTED (217) 433-3293

BILL OF MATERIALS
DOT AAR 479 862 K
DANVILLE - MAIN ST. AT WASHINGTON ST.

ITEM	UNIT	QUANTITY
ELECTRIC CABLE IN CONDUIT, 600V (XLP-TYPE USE) 1/C NO. 12	FOOT	898
FIBER OPTIC CABLE IN CONDUIT, NO. 62.5/125, MM12F SM12F	FOOT	958
REMOVE ELECTRIC CABLE FROM CONDUIT	FOOT	958

FILE NAME =	USER NAME = biggard	DESIGNED - RDB	REVISED -
c:\pwork\pvidot\biggard\272722\0570	42-Design.dgn	DRAWN - RDB	REVISED -
	PLOT SCALE = 48,8008 1/16"	CHECKED -	REVISED -
	PLOT DATE = 3/22/2012	DATE =	REVISED -

STATE OF ILLINOIS
DEPARTMENT OF TRANSPORTATION

SCALE:	SHEET NO. OF SHEETS	STA. TO STA.	F.A. RTE.	SECTION	COUNTY	TOTAL SHEETS	SHEET NO.
				DE MISC 2012-1	**	18	13
						CONTRACT NO. 70942	
ILLINOIS FED. AID PROJECT							

* VARIOUS
** CHAMPAIGN, VERMILION, McLEAN