


EXISTING CONDUIT PROFILE

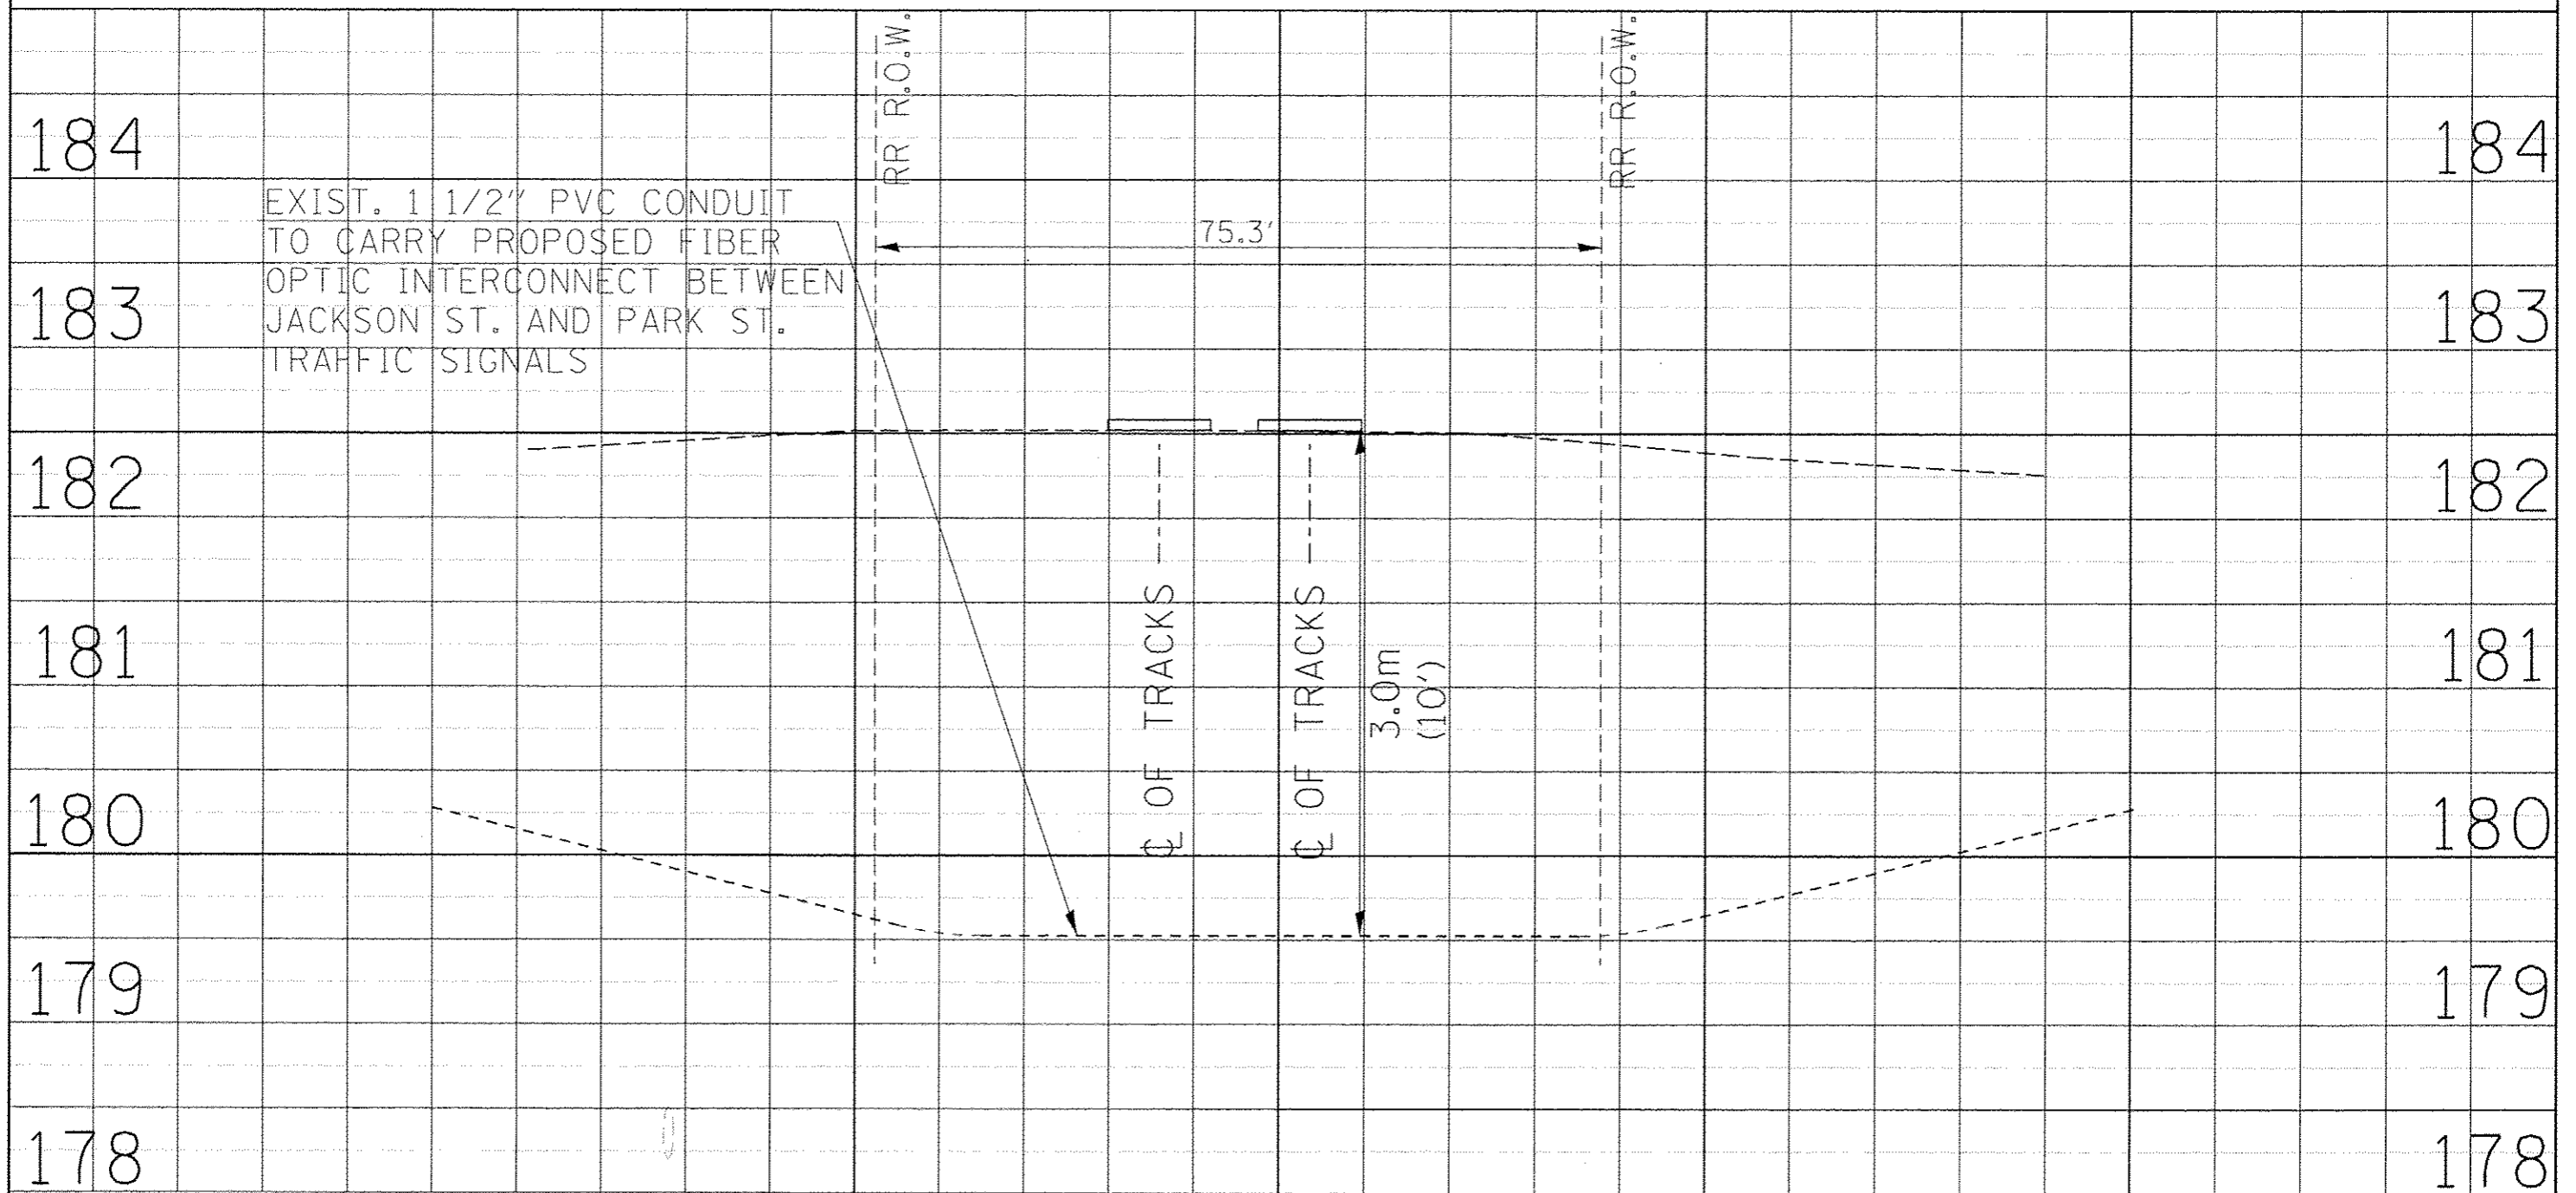

EXIST. 1 1/2" PVC CONDUIT
TO CARRY PROPOSED FIBER
OPTIC INTERCONNECT BETWEEN
JACKSON ST. AND PARK ST.
TRAFFIC SIGNALS

RR R.O.W.

RR R.O.W.


75.3'

3.0m
(10')

CL OF TRACKS

CL OF TRACKS

NOTE: UTILIZE EXISTING CONDUIT FOR PROPOSED FIBER OPTIC CABLE

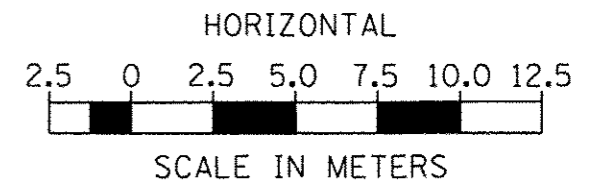

FILE NAME :	USER NAME : biggerd	DESIGNED - ROB	REVISED -	STATE OF ILLINOIS DEPARTMENT OF TRANSPORTATION	SCALE:	SHEET NO. OF SHEETS	STA. TO STA.	F.A. RTE.	SECTION	COUNTY	TOTAL SHEETS	SHEET NO.
		DRAWN - ROB	REVISED -						DE MISC 2012-1	**	1B	14
	PLOT SCALE - 48,8888' / m	CHECKED -	REVISED -						CONTRACT NO. 70942			
	PLOT DATE - 3/22/2012	DATE -	REVISED -						[ILLINOIS] FED. AID PROJECT			

* VARIOUS
** CHAMPAIGN, VERMILION, MCLEAN