


I-55
 TRAFFIC SIGNAL INTERCONNECT
 NORFOLK SOUTHERN RAILROAD
 DOT AAR 475 068 B
 MILE POST 378.10

BILL OF MATERIALS
 DOT AAR 475 068 B
 NORMAL - I-55 SOUTH OF COLLEGE AVENUE

ITEM	UNIT	QUANTITY
UNDERGROUND CONDUIT, GALVANIZED STEEL, 2 1/2" DIA.	FOOT	532
HANDHOLE	EACH	2
ELECTRIC CABLE IN CONDUIT, 600V (XLP-TYPE USE) 1/C NO. 12	FOOT	532
DRILL EXISTING HANDHOLE	EACH	2
FIBER OPTIC CABLE IN CONDUIT (INSTALL ONLY)	FOOT	545

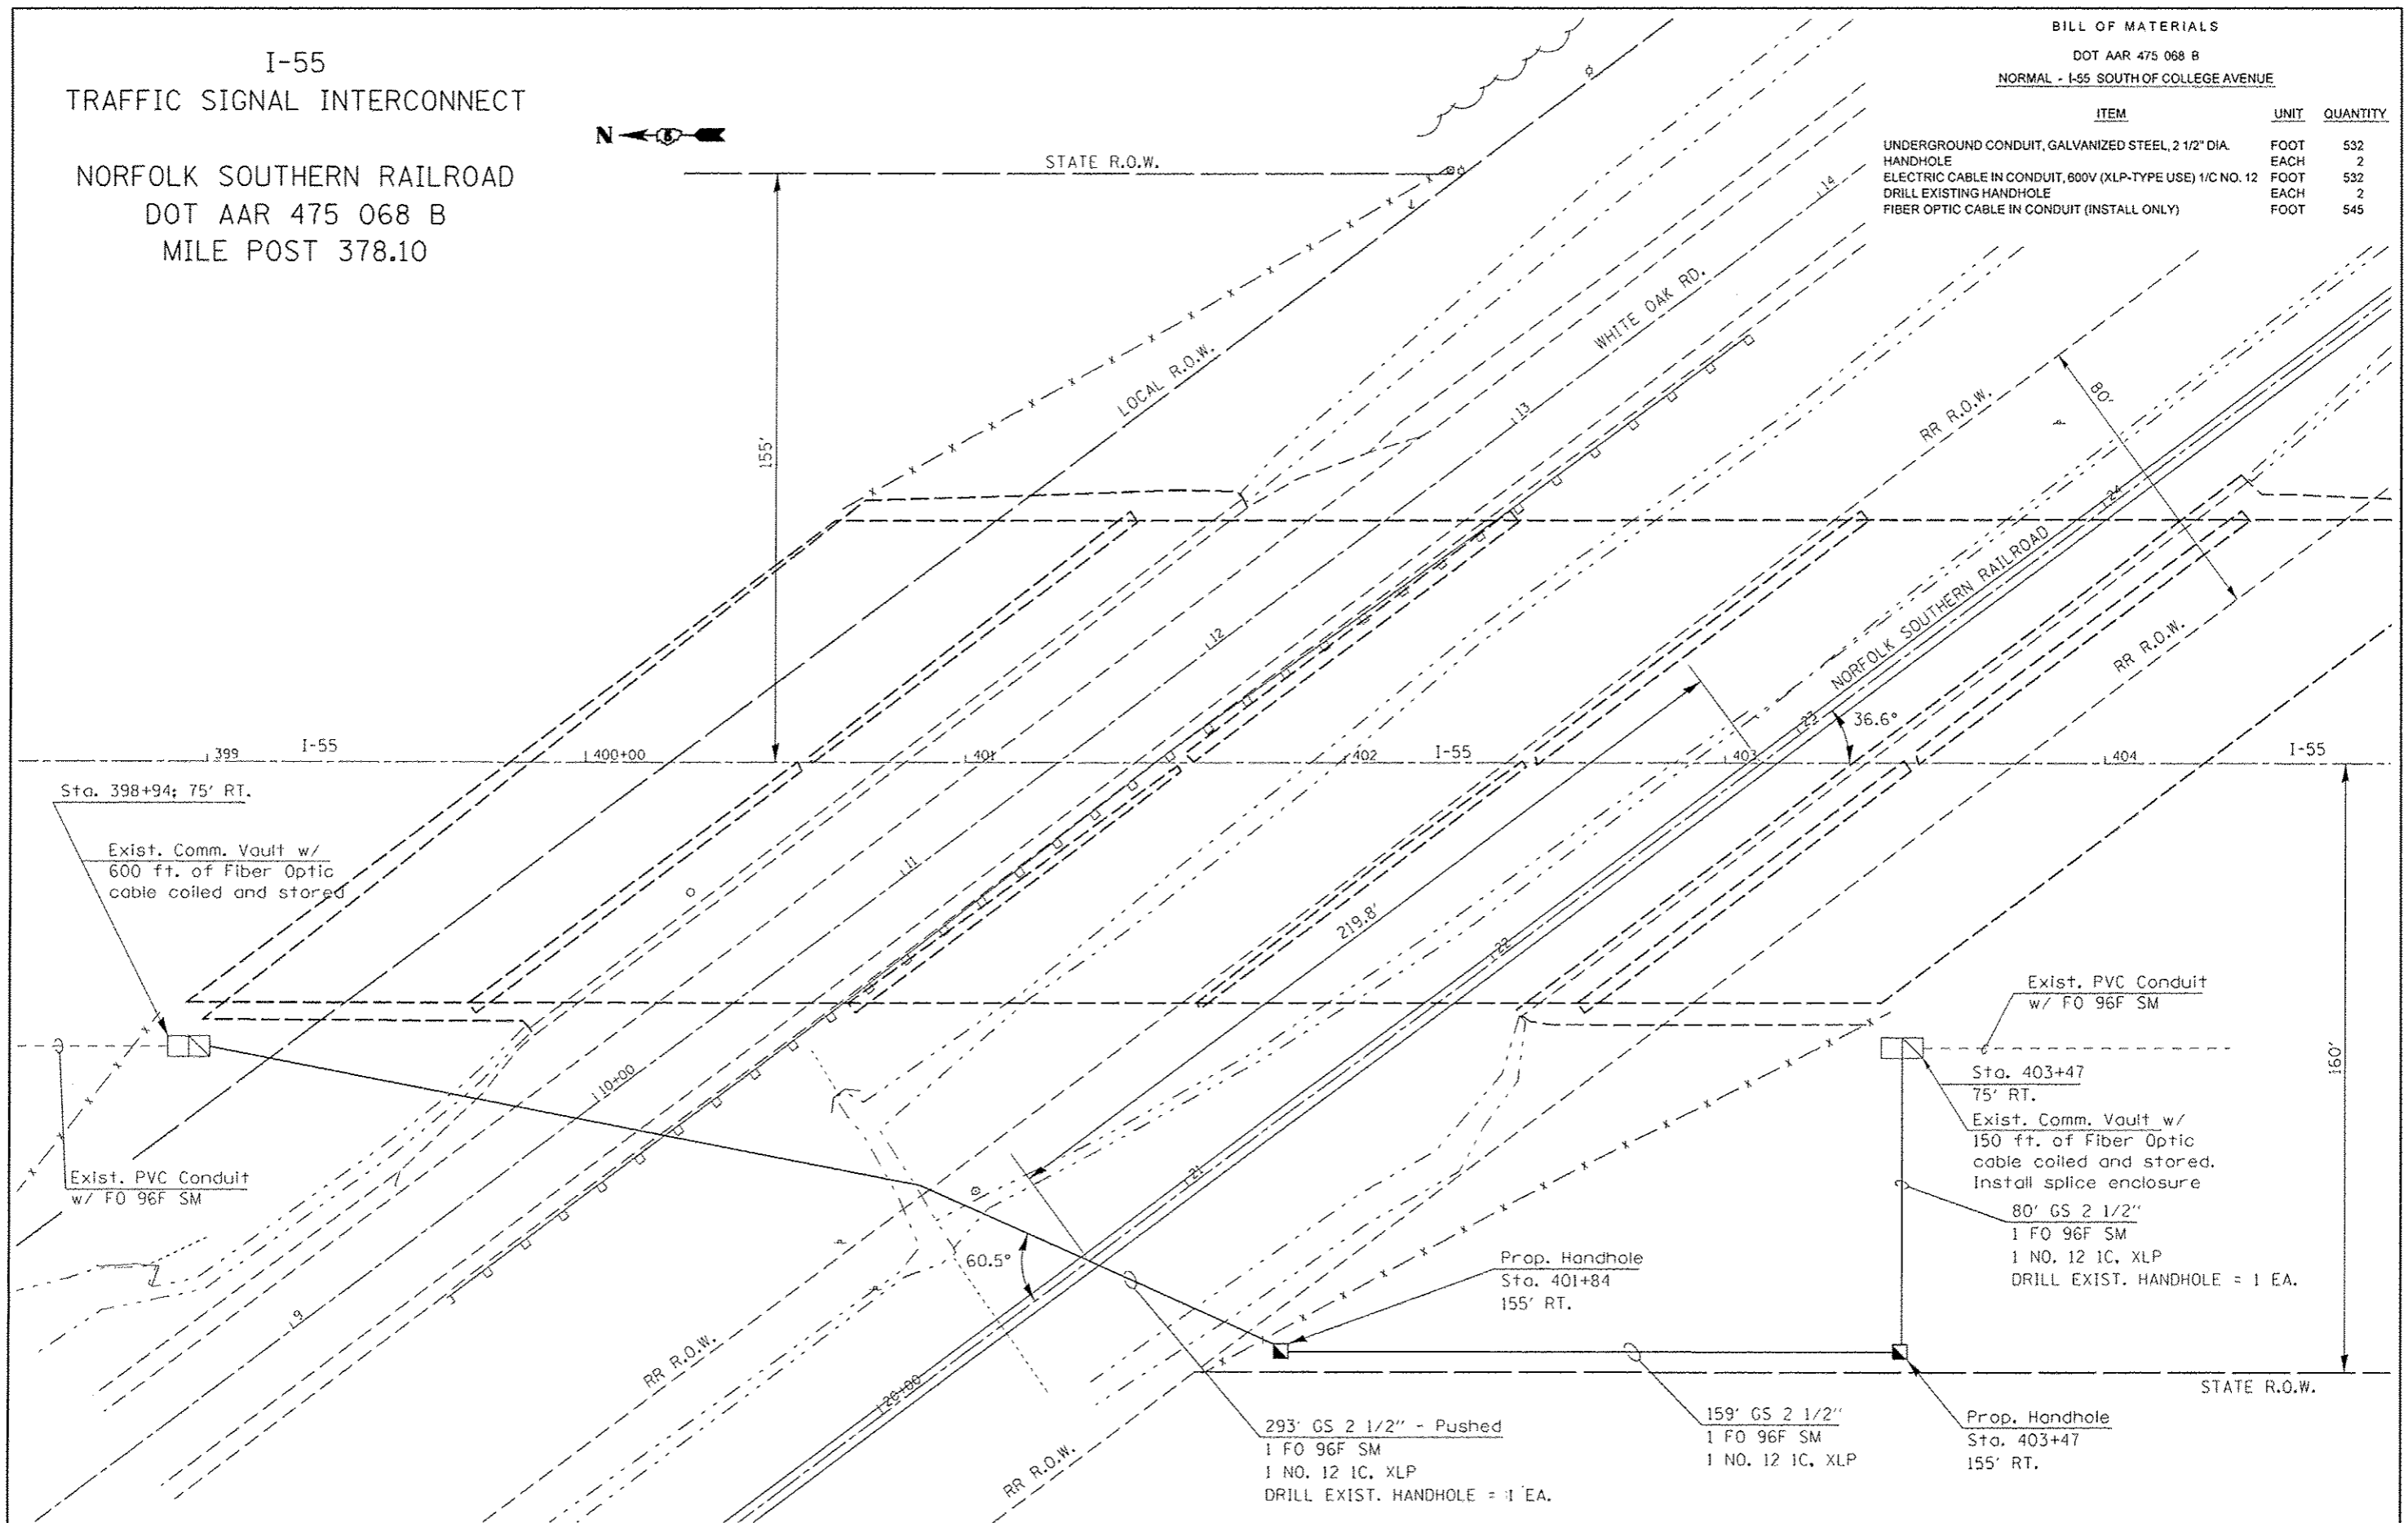

FILE NAME :	USER NAME :	DESIGNED :	REVISED :
cd:\p\work\p\dot\biggard\08272722\097042-Design.dgn	biggard	ROB	
PLOT SCALE :	CHECKED :	DATE :	REVISED :
40.0000 / in.	ROB		
PLOT DATE :	DATE :	REVISED :	
4/23/2012			

STATE OF ILLINOIS
 DEPARTMENT OF TRANSPORTATION

SCALE:	SHEET NO. OF SHEETS	STA. TO STA.

F.A. RTE.	SECTION	COUNTY	TOTAL SHEETS	SHEET NO.
	DE MISC 2012-1	CHAMPAIGN	18	15
ILLINOIS FED. AID PROJECT				
VARIOUS				

CHAMPAIGN, VERMILION, McLEAN