


FIBER OPTIC INSTALLATION  
UPRR STRUCTURE TO I-55 EB OFF RAMP

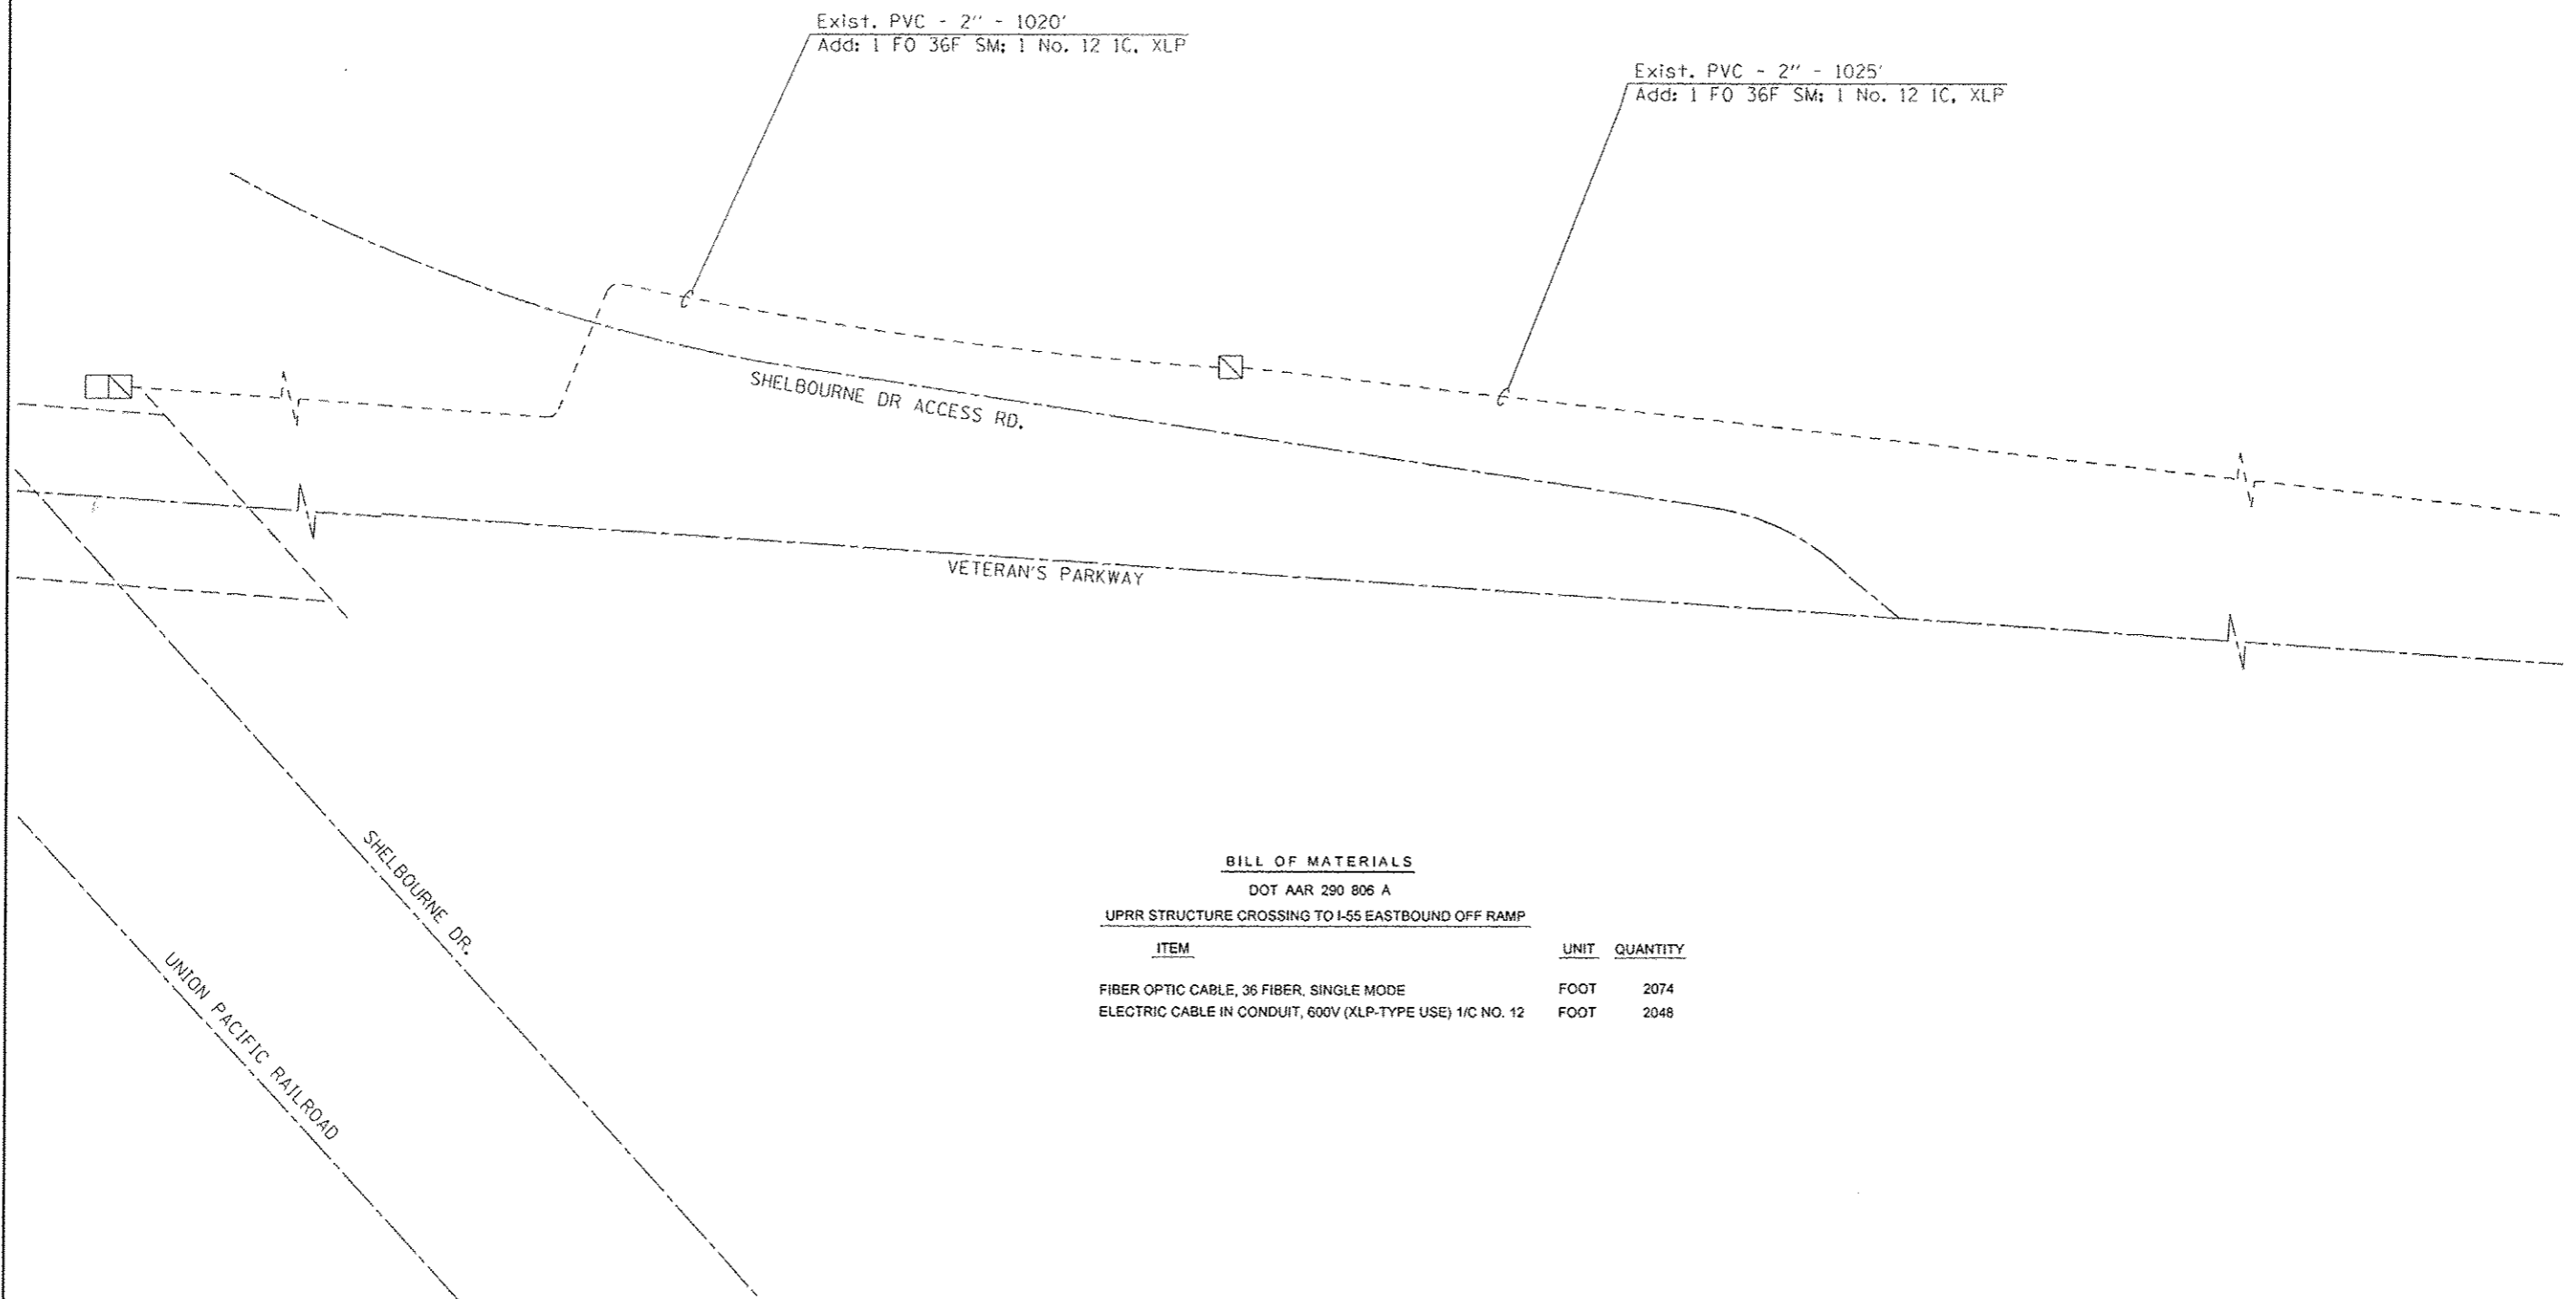

**BILL OF MATERIALS**  
DOT AAR 290 806 A  
UPRR STRUCTURE CROSSING TO I-55 EASTBOUND OFF RAMP

ITEM	UNIT	QUANTITY
FIBER OPTIC CABLE, 36 FIBER, SINGLE MODE	FOOT	2074
ELECTRIC CABLE IN CONDUIT, 600V (XLP-TYPE USE) 1/C NO. 12	FOOT	2048

PROPOSED PVC CONDUIT SHALL BE LOCATED ON THE WEST SIDE OF VETERAN'S PARKWAY. CONDUIT SHALL BE LOCATED BEYOND THE AREAS OF COMPACTED BACKFILL REQUIREMENTS (EXCEPT FOR UNDER PAVEMENT CROSSINGS) PER THE DIRECTION OF THE ENGINEER.

FILE NAME : c:\pr-work\p101\biggsrd\0272722\0570	USER NAME : biggsrd	DESIGNED RDB	REVISED -	<b>STATE OF ILLINOIS DEPARTMENT OF TRANSPORTATION</b>	SCALE: _____ SHEET _____ OF _____ SHEETS STA. _____ TO STA. _____	F.A.P. RTE.	SECTION	COUNTY	TOTAL SHEETS	SHEET NO.
42-Design\lgn	DRAWN RDB	REVISED -	DE MISC. 2012-1			**	5	18	18A	
PLOT SCALE = 40.0000' / 1" =	CHECKED -	REVISED -	CONTRACT NO. 70942							
PLOT DATE = 4/25/2012	DATE -	REVISED -	ILLINOIS FED. AID PROJECT							

\* VARIOUS  
\*\* CHAMPAIGN, VERMILION, McLEAN